

Install delineators and object markers according to [SI-211](#).



For grading requirements, see [EW-301](#).

For general guardrail details, see [BA-200](#).

① See [BA-221](#).

② See [BA-202](#) for connections to concrete barriers and bridge rail end sections.

③ See [BA-225](#).

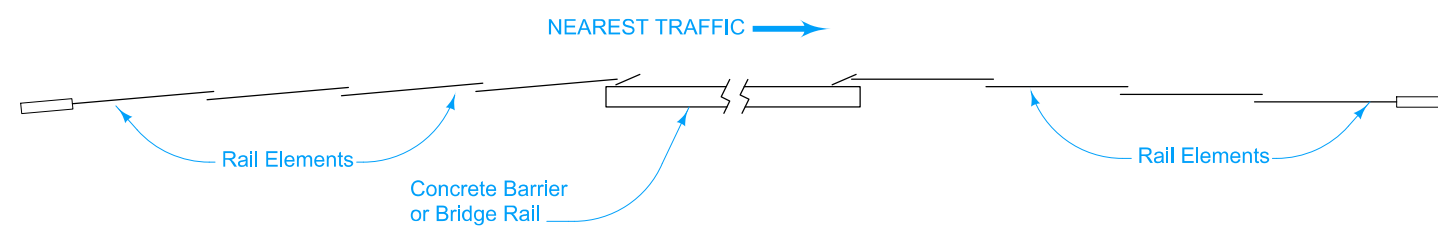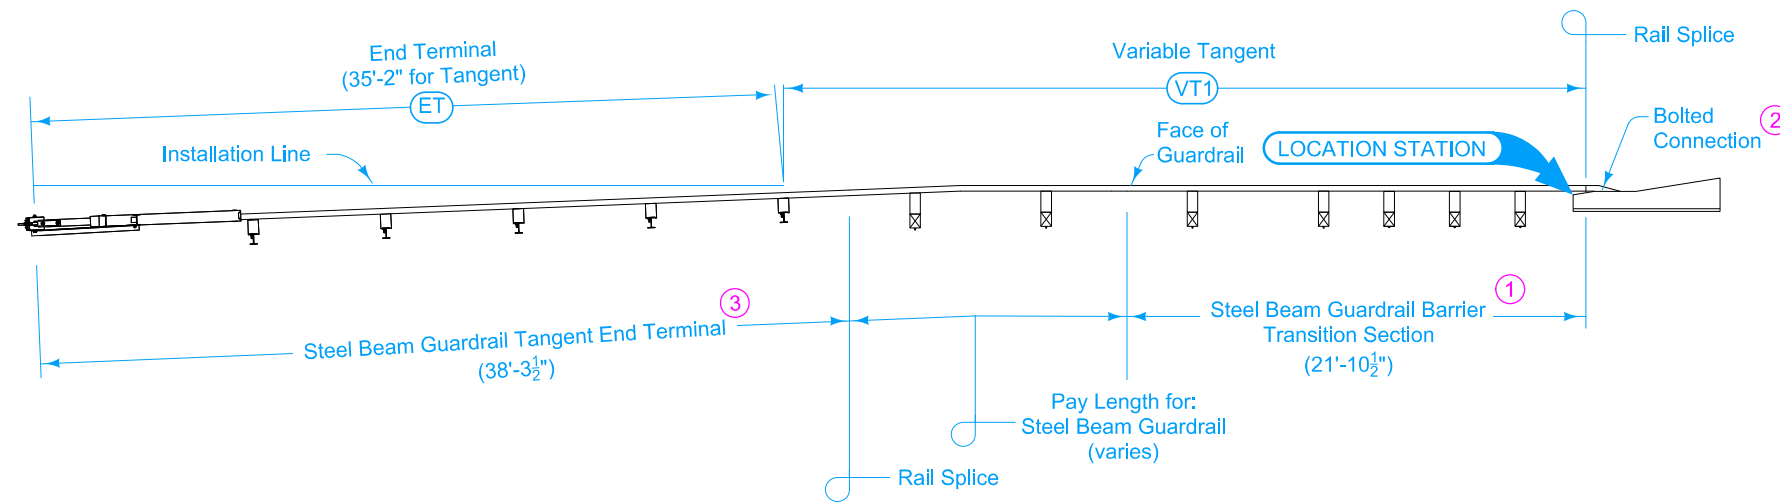

### LAPPING PROCEDURE

Possible Contract Items:

- Steel Beam Guardrail
- Steel Beam Guardrail Barrier Transition Section, BA-221
- Steel Beam Guardrail End Anchor, Bolted
- Steel Beam Guardrail Tangent End Terminal, BA-225

Possible Tabulation:

108-8A

	REVISION	
	3	10-18-22
<b>STANDARD ROAD PLAN</b>	<b>LS-635</b>	
	SHEET 1 of 1	
REVISIONS: Modified dimension lines.		
APPROVED BY DESIGN METHODS ENGINEER		
<b>STEEL BEAM GUARDRAIL INSTALLATION AT CONCRETE BARRIER OR BRIDGE RAIL END SECTION (MASH TL-2)</b>		