



For line information, see [PM-110](#).

For symbol and legend information, see [PM-111](#).

- ① Location of Grade Crossing Advance Warning sign (W10-1). See [SI-241](#).
- ② Do not place pavement markings on Railroad Panel.

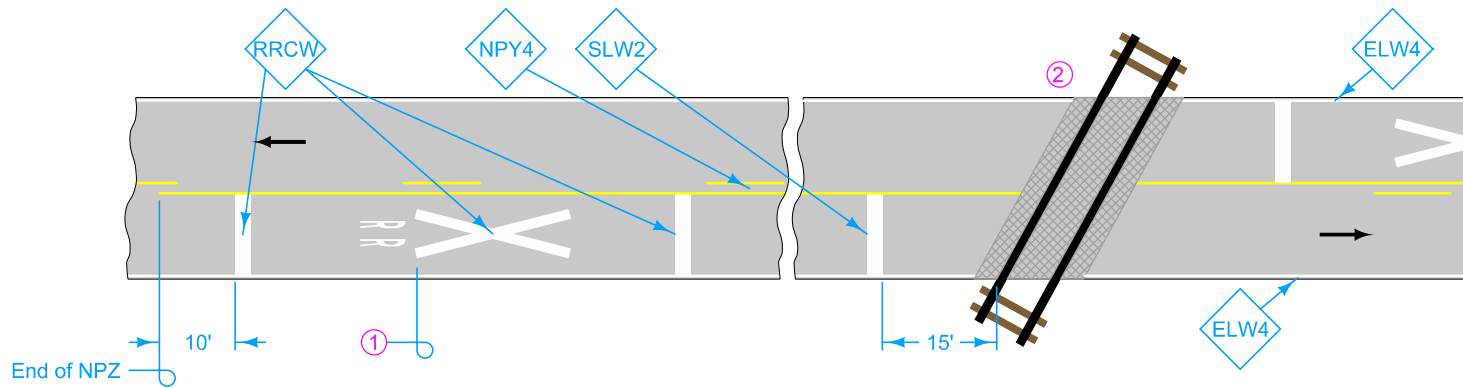

CROSSING WITH CROSSBUCK

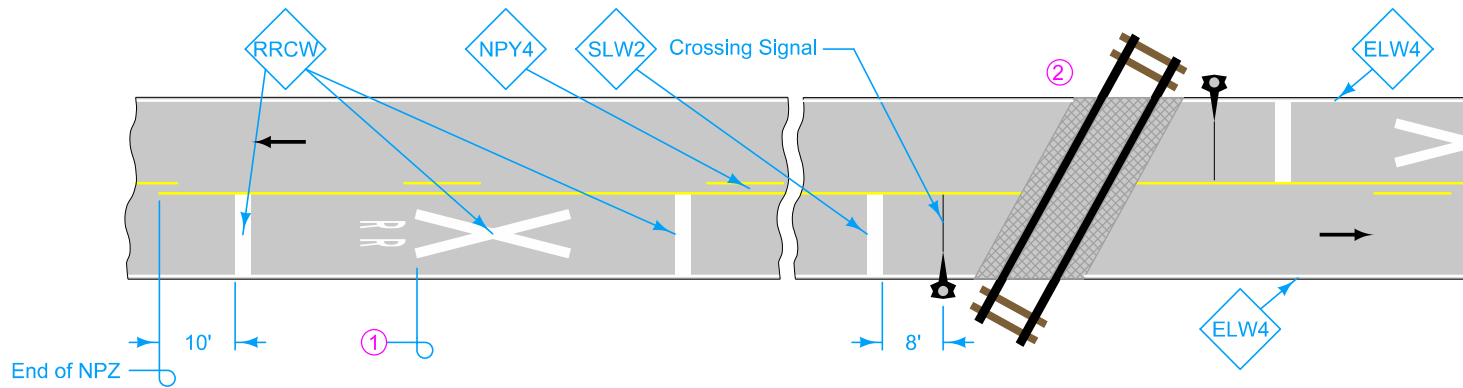

CROSSING WITH CROSSING SIGNAL

Possible Contract Items:
 Pavement Marking Line Items
 Pavement Marking Symbol and Legend Items

Possible Tabulations:
[108-22](#)
[108-29](#)

LEGEND	
←	Direction of Traffic
ELW4	Edge Line Right (White)
NPY4	No Passing Zone Line (Yellow)
RRCW	Railroad Crossing Symbol (White)
SLW2	Stop Line (White)
	Railroad Panel

	REVISION
	3 04-20-21
STANDARD ROAD PLAN	PM-240
SHEET 1 of 1	
REVISIONS: Modified paint lines at railroad tracks and added circle note 2.	
 APPROVED BY DESIGN METHODS ENGINEER	
RAILROAD CROSSING ON TWO-LANE ROADWAY	