



**POSSIBLE PATCH LOCATIONS**

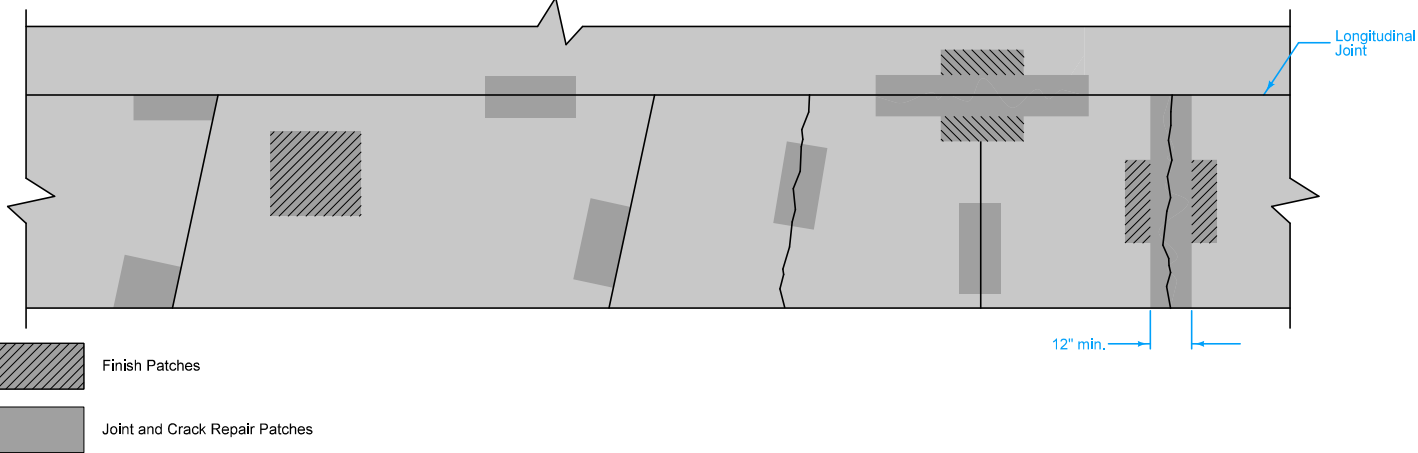

See PV-101 for jointing.


- ① One per panel.
- ② If joint or crack is within patch area, construct bottom edge of patch at least 3 inches beyond crack or joint.

**PARTIAL DEPTH PATCH**

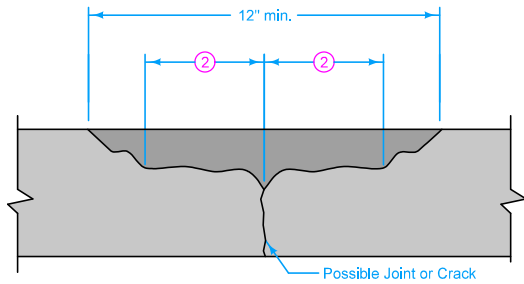


**TYPICAL SECTION**

**OVERDEPTH PATCH**

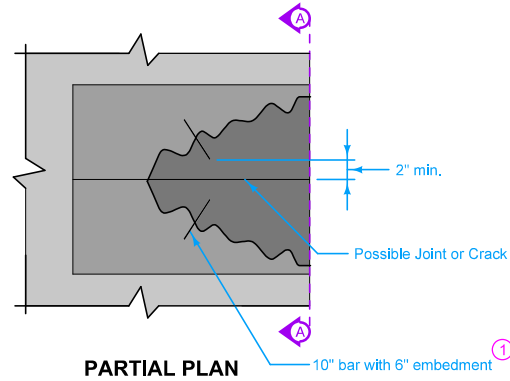

**PARTIAL PLAN**

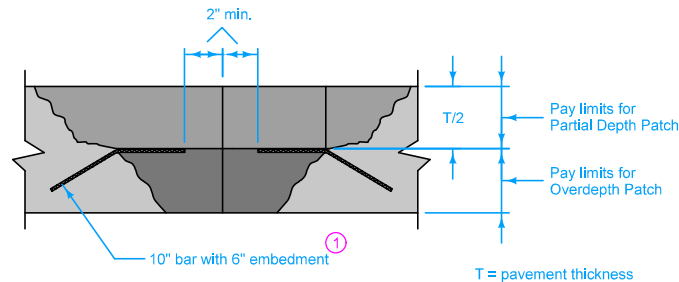

**SECTION A-A**



Possible Contract Items:  
 Partial Depth PCC Finish Patches  
 Partial Depth PCC Joint and Crack Repair Patches  
 Overdepth Patches

Possible Tabulation:  
 102-10

 <b>STANDARD ROAD PLAN</b>	REVISION
	1   10-16-18
	<b>PR-107</b>
SHEET 1 of 1	

REVISIONS: Removed "Modified" from the standard.

APPROVED BY DESIGN METHODS ENGINEER

**PARTIAL DEPTH PCC FINISH PATCHES**