


LEGEND	
	Drum
	Traffic Sign
	42" Channelizer or Vertical Panel
	Direction of Traffic
	Work Area


Possible Contract Item:
Traffic Control

	REVISION			
	New	04-20-10		
	TC-416			
STANDARD ROAD PLAN				
SHEET 1 of 4				
REVISIONS: New.				
APPROVED BY DESIGN METHODS ENGINEER				
PARTIAL LANE CLOSURE ON RAMP				

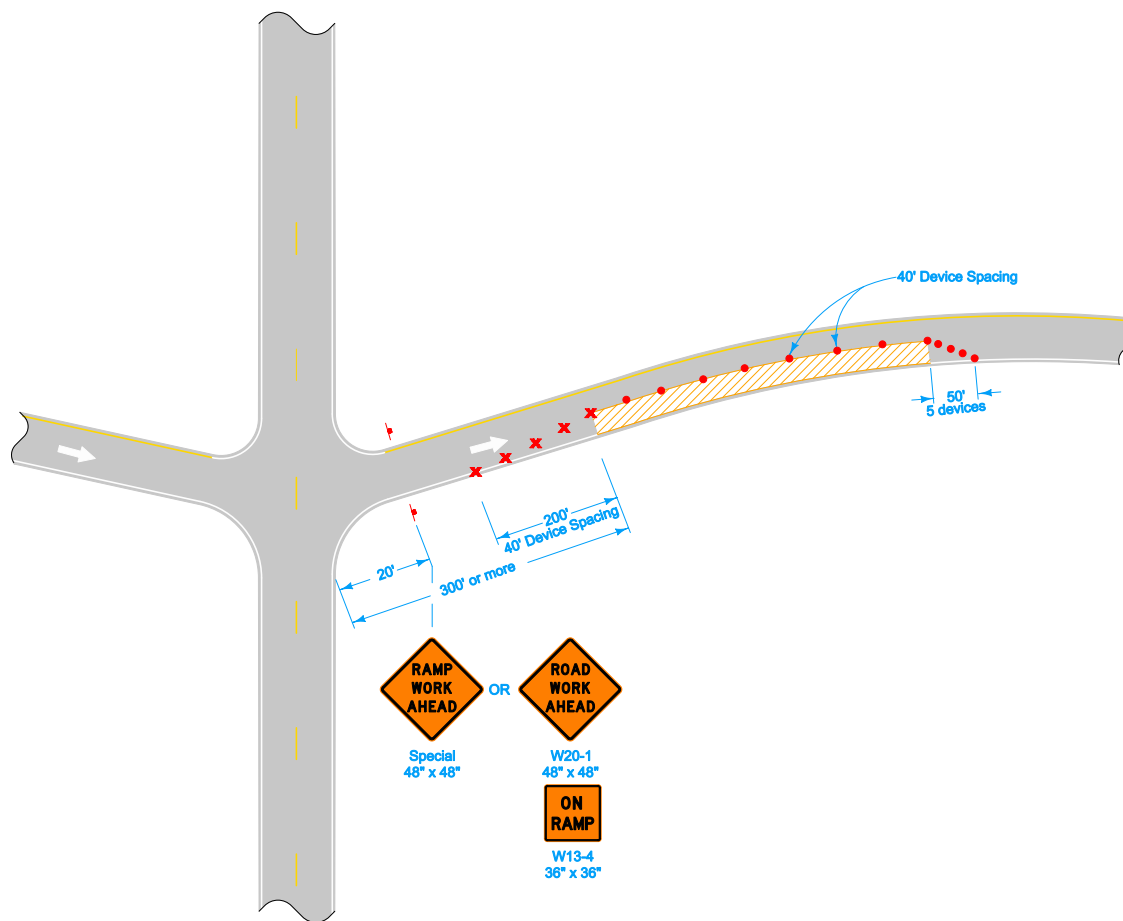


LEGEND	
	Drum
	Traffic Sign
	42" Channelizer or Vertical Panel
	Direction of Traffic
	Work Area

	Iowa Department of Transportation	
	STANDARD ROAD PLAN	
	REVISIONS: New.	
APPROVED BY DESIGN METHODS ENGINEER <i>Deanna Maifeld</i>		REVISION New 04-20-10
PARTIAL LANE CLOSURE ON RAMPs		TC-416 SHEET 2 of 4

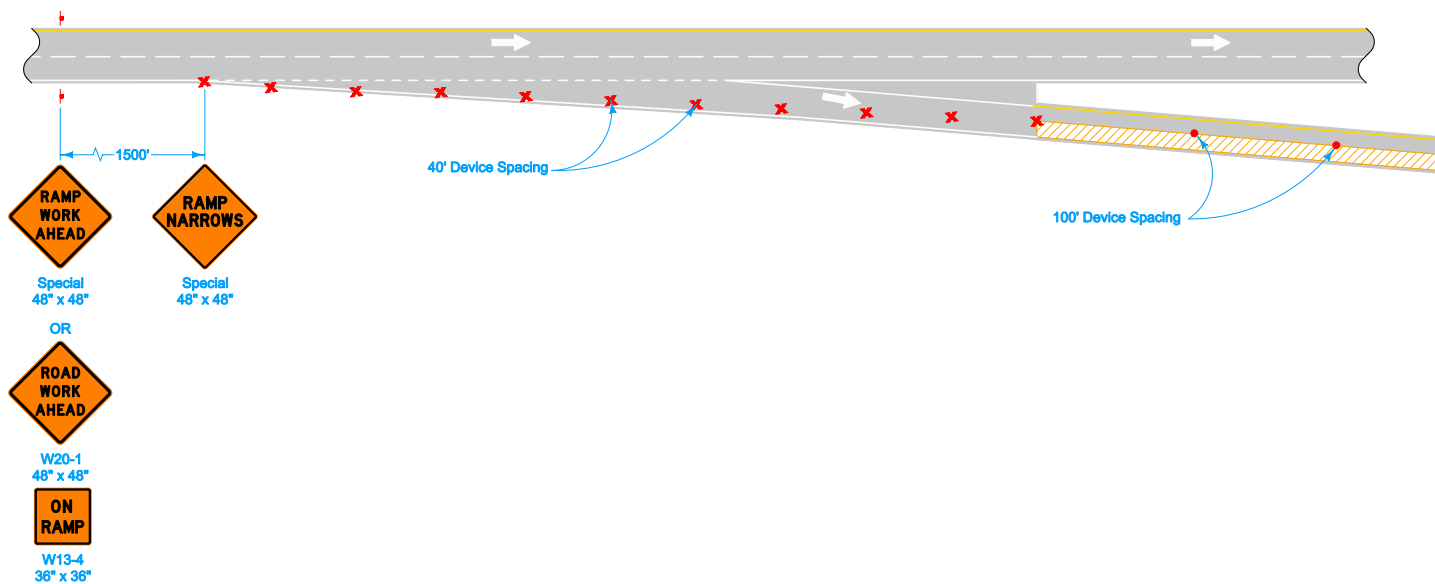





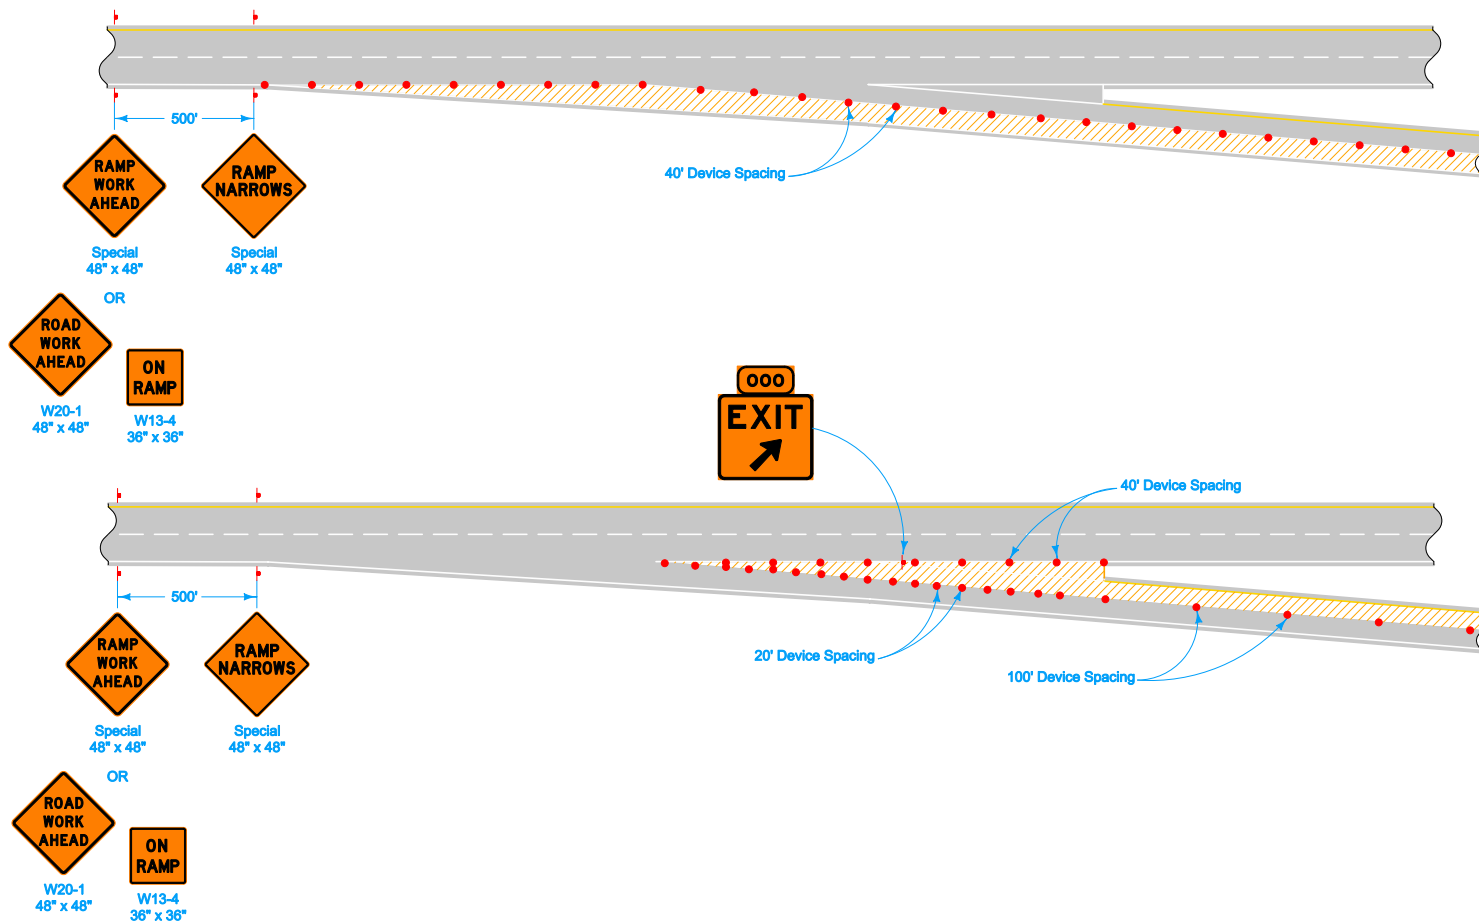


LEGEND	
	Drum
	Traffic Sign
	42\" Channelizer or Vertical Panel
	Direction of Traffic
	Work Area

	REVISION	
	New	04-20-10
STANDARD ROAD PLAN		TC-416
REVISIONS: New.		SHEET 3 of 4
APPROVED BY DESIGN METHODS ENGINEER		
PARTIAL LANE CLOSURE ON RAMP		



LEGEND

-  Drum
-  Traffic Sign
-  42" Channelizer or Vertical Panel
-  Direction of Traffic
-  Work Area

 Iowa Department of Transportation	REVISION	
	New	04-20-10
STANDARD ROAD PLAN		TC-416
REVISIONS: New.		SHEET 4 of 4
 Deanna Maifeld APPROVED BY DESIGN METHODS ENGINEER		
PARTIAL LANE CLOSURE ON RAMP		