

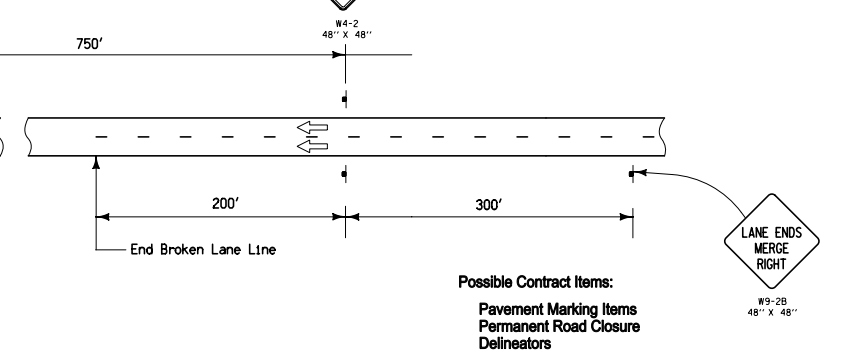
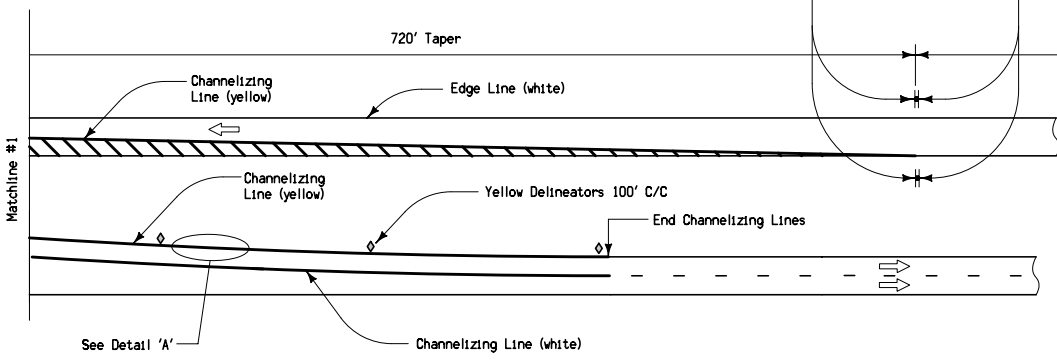
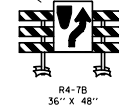


# CROSS TO THE RIGHT

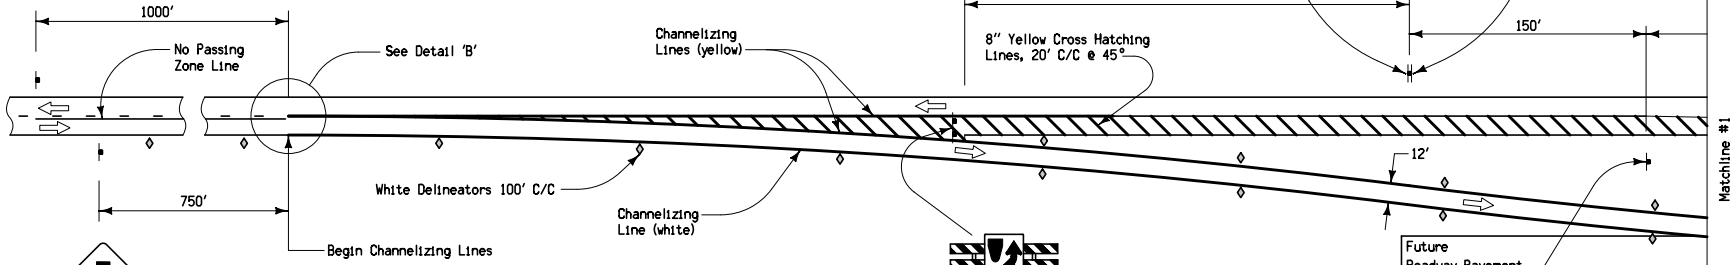

Possible Contract Items:  
Pavement Marking Items  
Permanent Road Closure  
Delineators  
Possible Tabulations: 102-4, 108-22

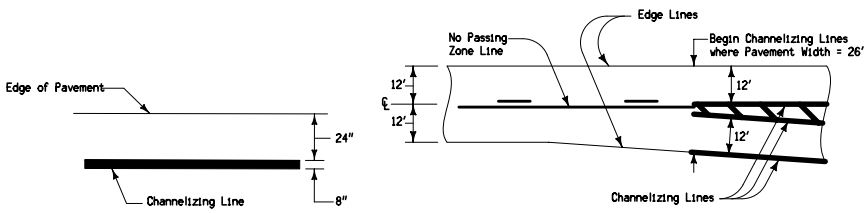

Warning signs shall be yellow with black legend and symbols.  
Type III barricades shall conform to Section 3F.01 of the MUTCD.


- LEGEND**
- ↑ Traffic Sign
  - Type III Barricade
  - ◇ Delineator
  - Direction of Traffic

**DETAIL 'A'**  
TYPICAL CHANNELIZING LINE PLACEMENT

**DETAIL 'B'**  
BEGINNING OF PAINTED MEDIAN

<p>Iowa Department of Transportation</p> <p><b>STANDARD ROAD PLAN</b></p> <p>REVISIONS: Updated references to renamed standards.</p> <p><i>Deanna McFalls</i> APPROVED BY DESIGN METHODS ENGINEER</p>	REVISION 3 04-20-10
	<p><b>TC-62</b></p> <p>SHEET 1 of 2</p>
	<p><b>PERMANENT TWO-LANE TO FOUR-LANE TRANSITION</b></p>

**CROSS TO THE LEFT**

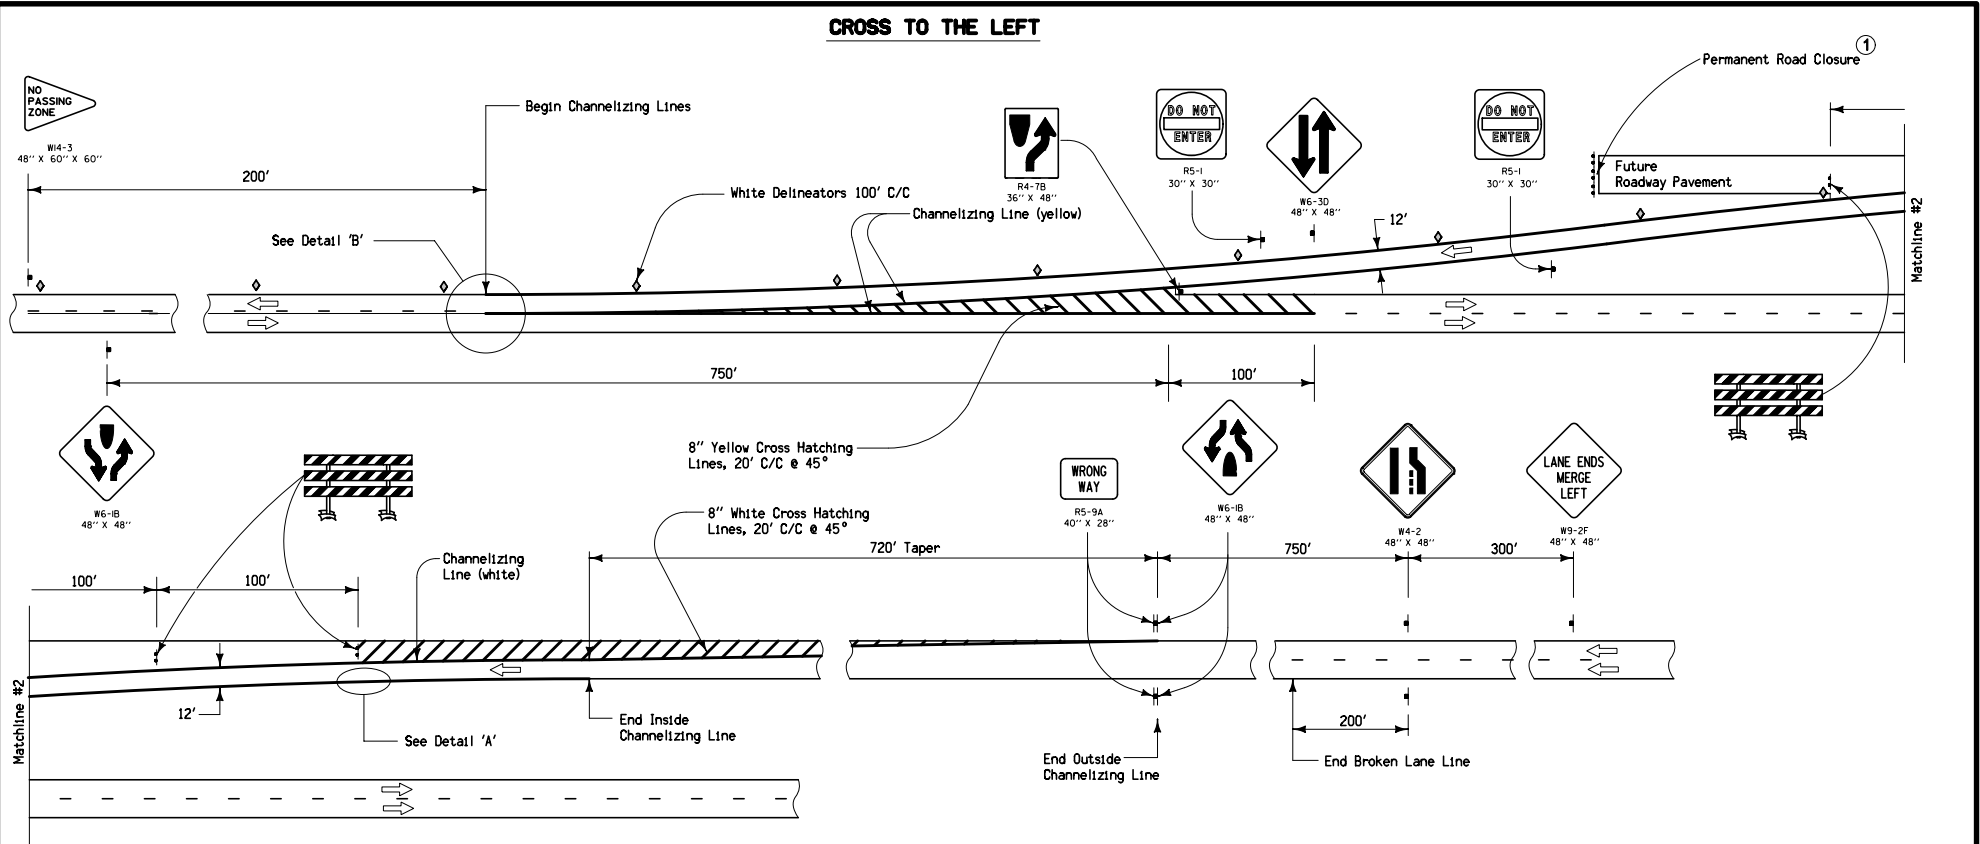

① See SI-181 for details.

**LEGEND**

- ↓ Traffic Sign
- Type III Barricade
- ◇ Delineator
- ⇐ Direction of Traffic

<p>Iowa Department of Transportation</p> <p><b>STANDARD ROAD PLAN</b></p> <p>REVISIONS: Updated references to renamed standards.</p> <p><i>Deanna McFalls</i> APPROVED BY DESIGN METHODS ENGINEER</p>	REVISION 3 04-20-10
	TC-62 SHEET 2 of 2
<p><b>PERMANENT TWO-LANE TO FOUR-LANE TRANSITION</b></p>	