





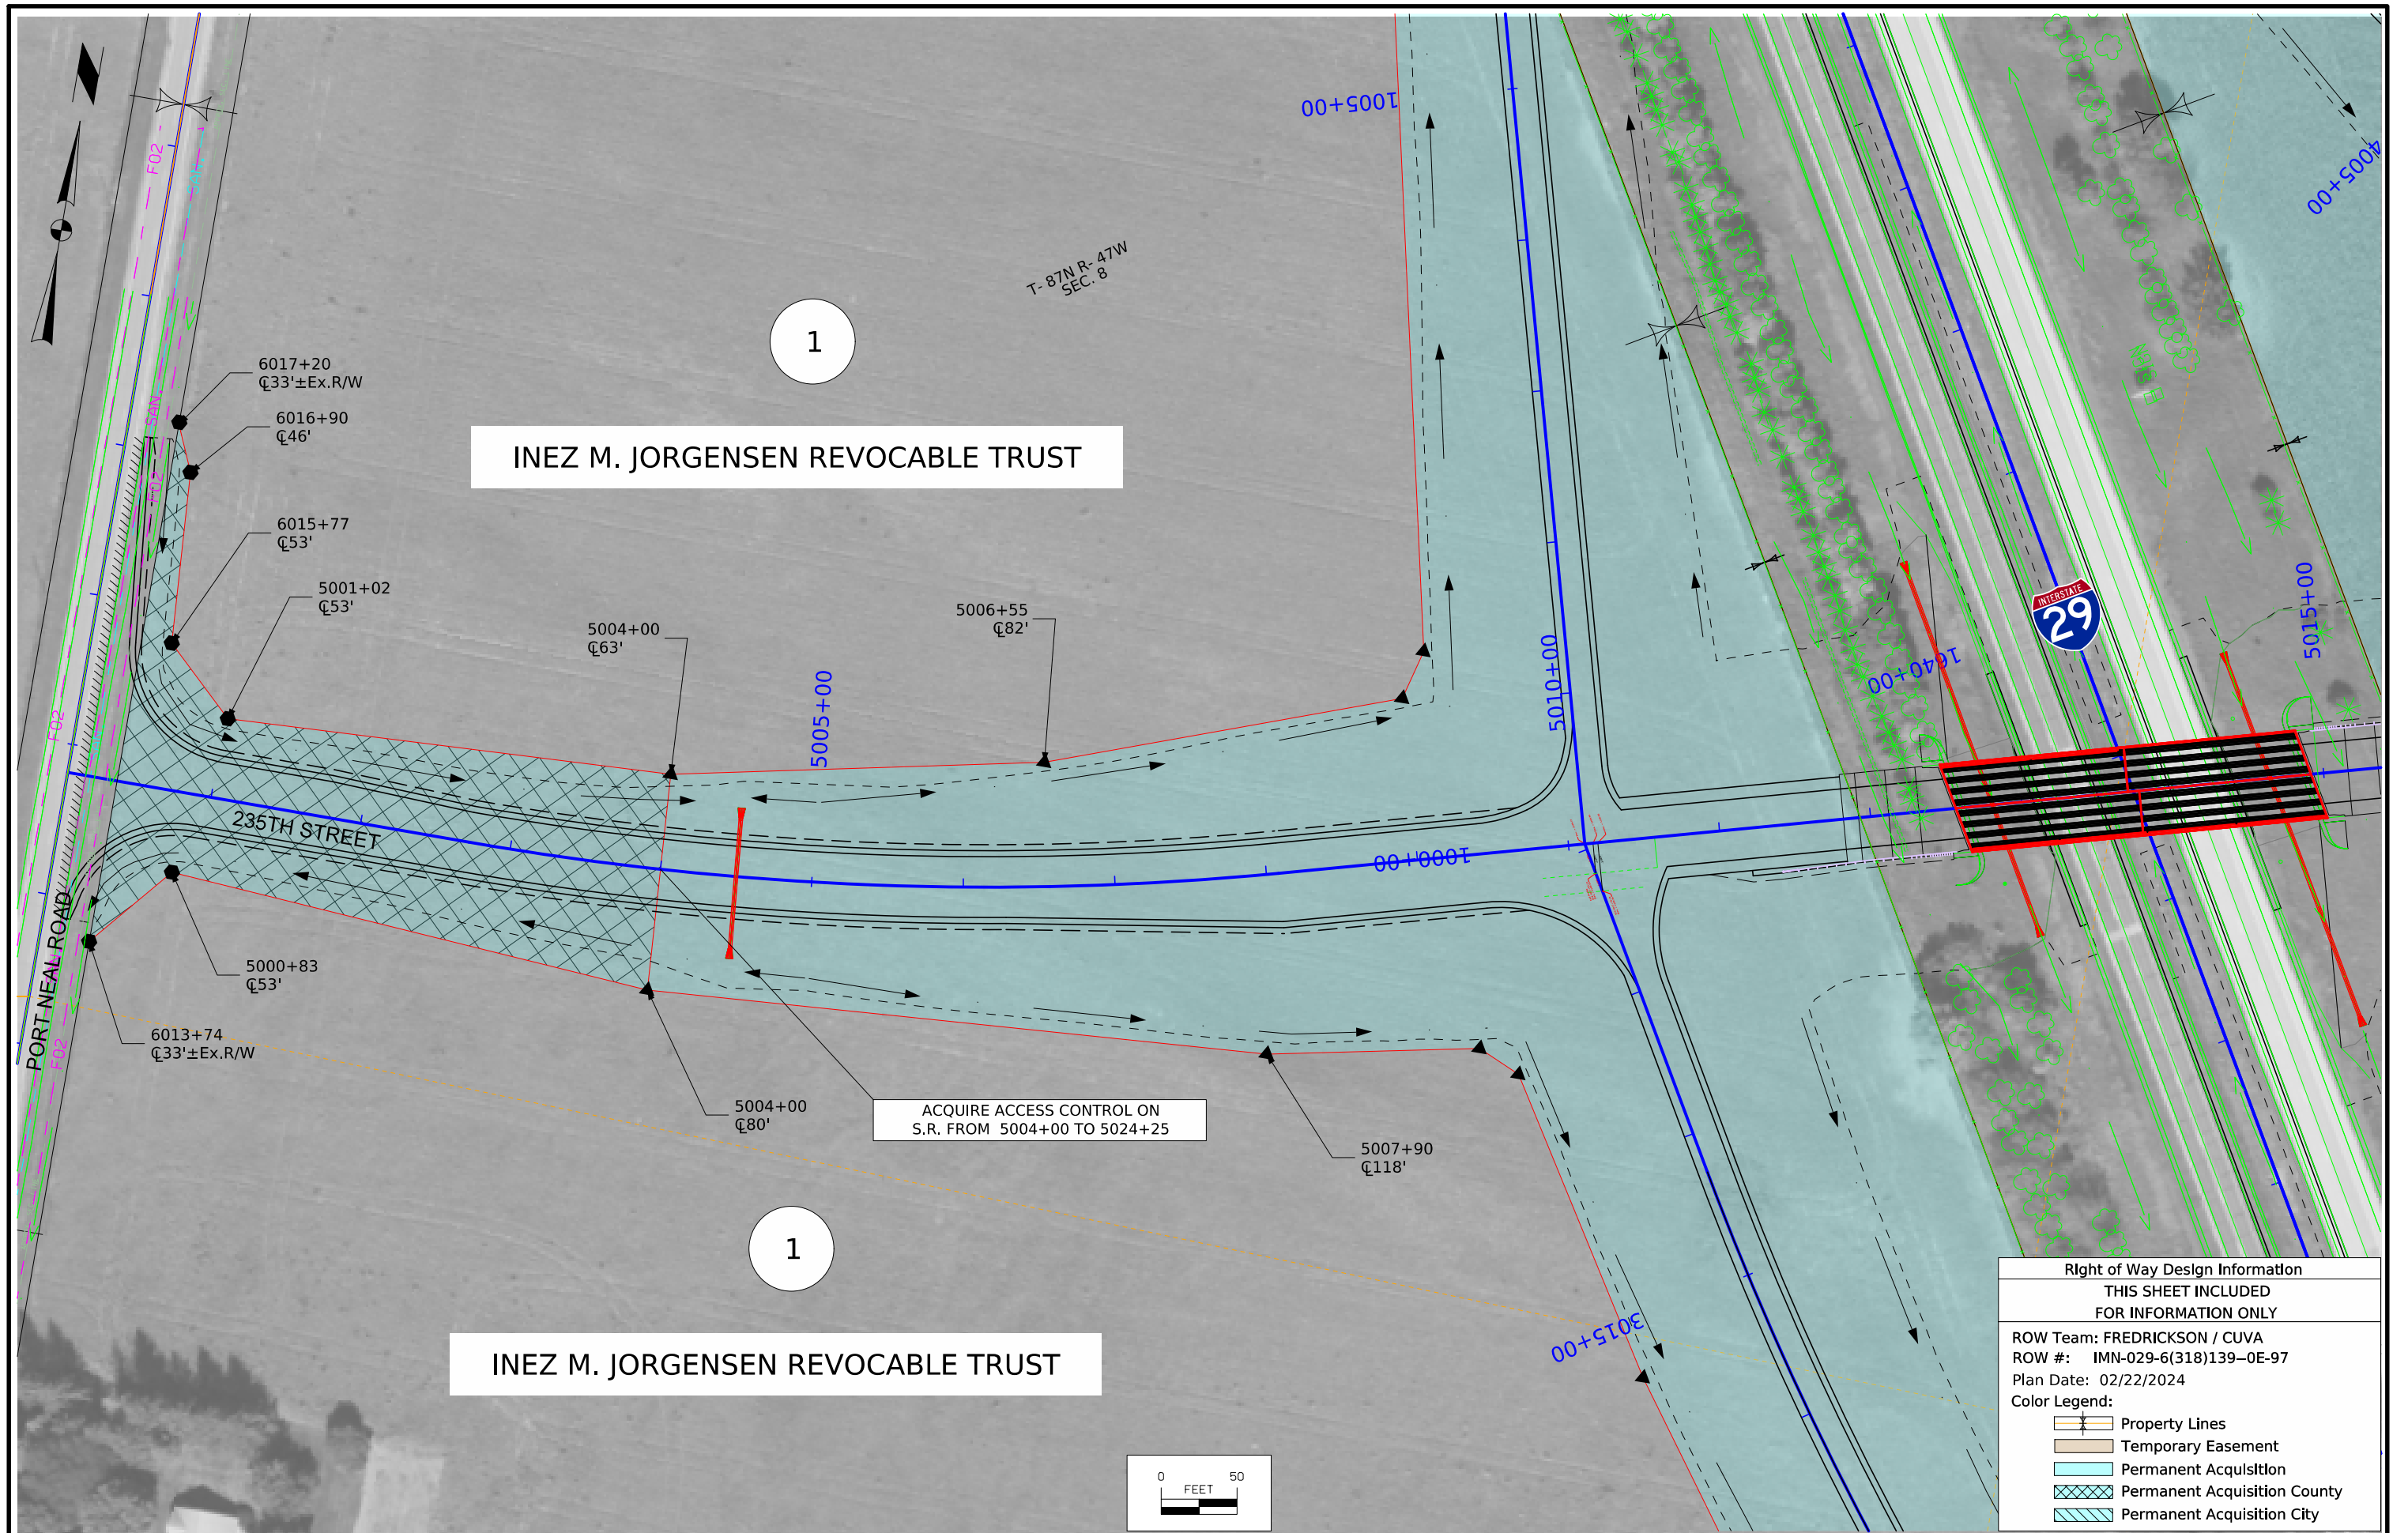


Right of Way Design Information	
THIS SHEET INCLUDED	
FOR INFORMATION ONLY	
ROW Team: FREDRICKSON / CUVA	
ROW #: IMN-029-6(318)139-0E-97	
Plan Date: 02/22/2024	
Color Legend:	
	Property Lines
	Temporary Easement
	Permanent Acquisition
	Permanent Acquisition County
	Permanent Acquisition City

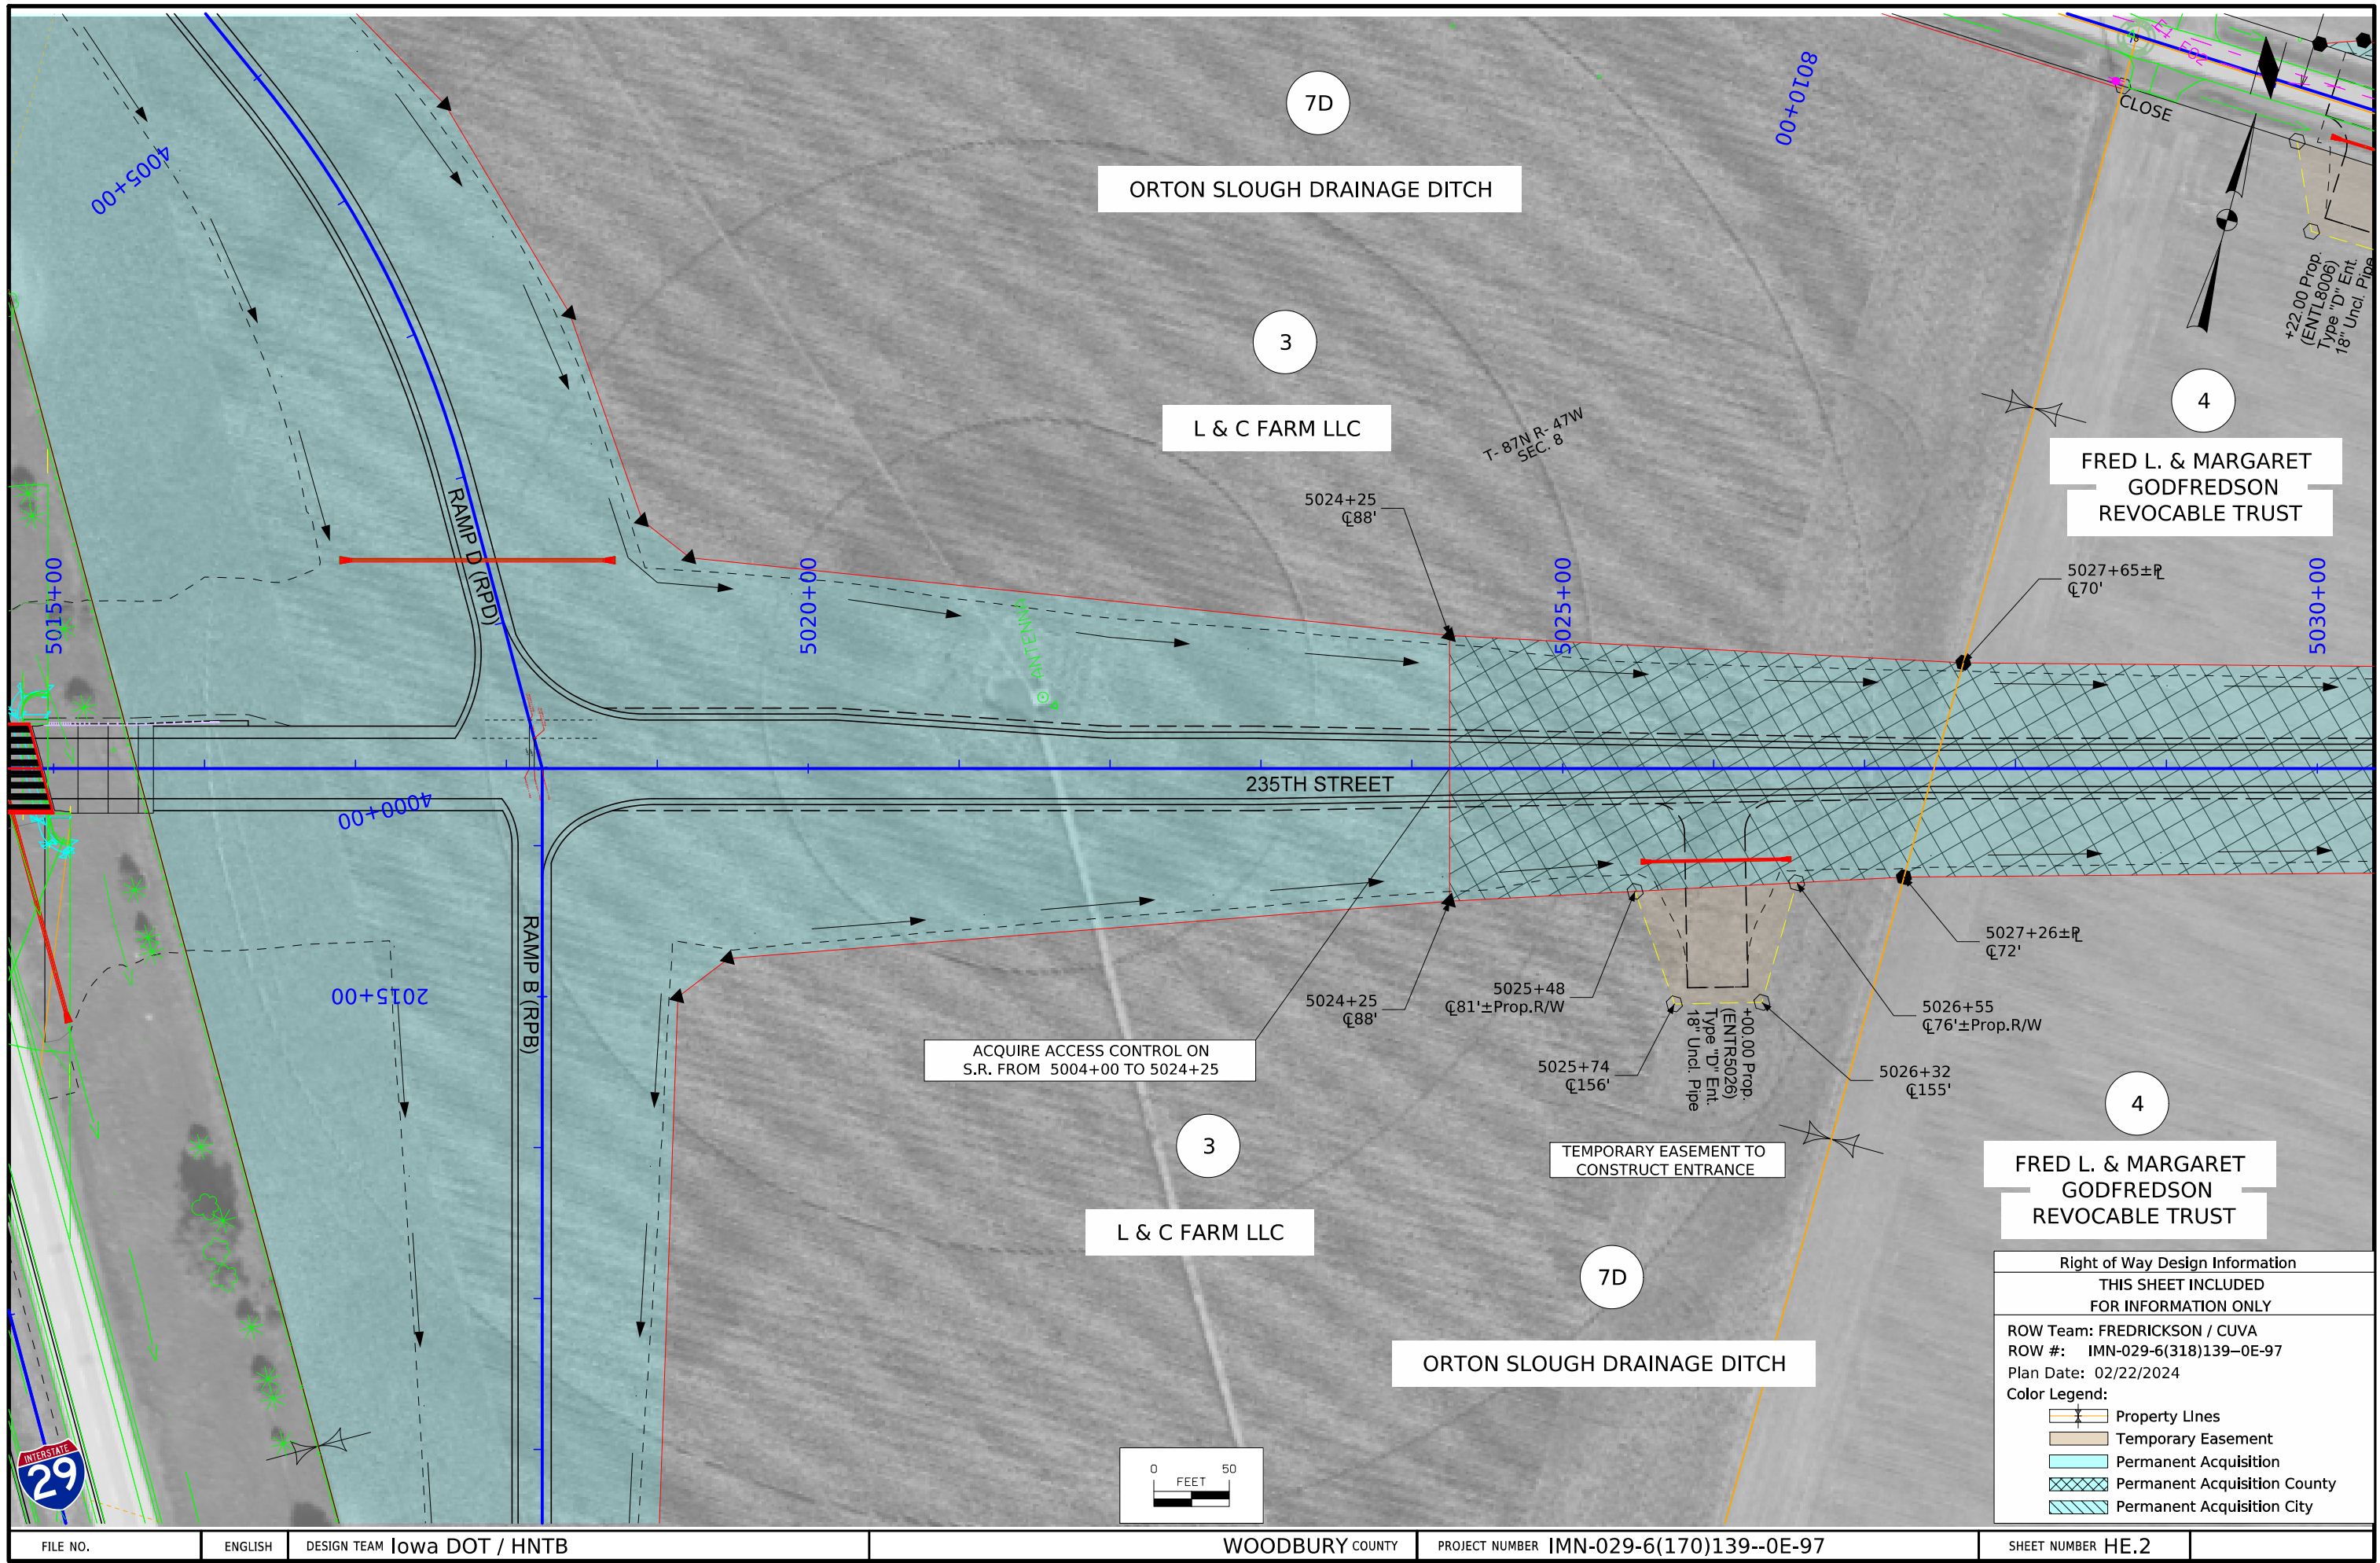

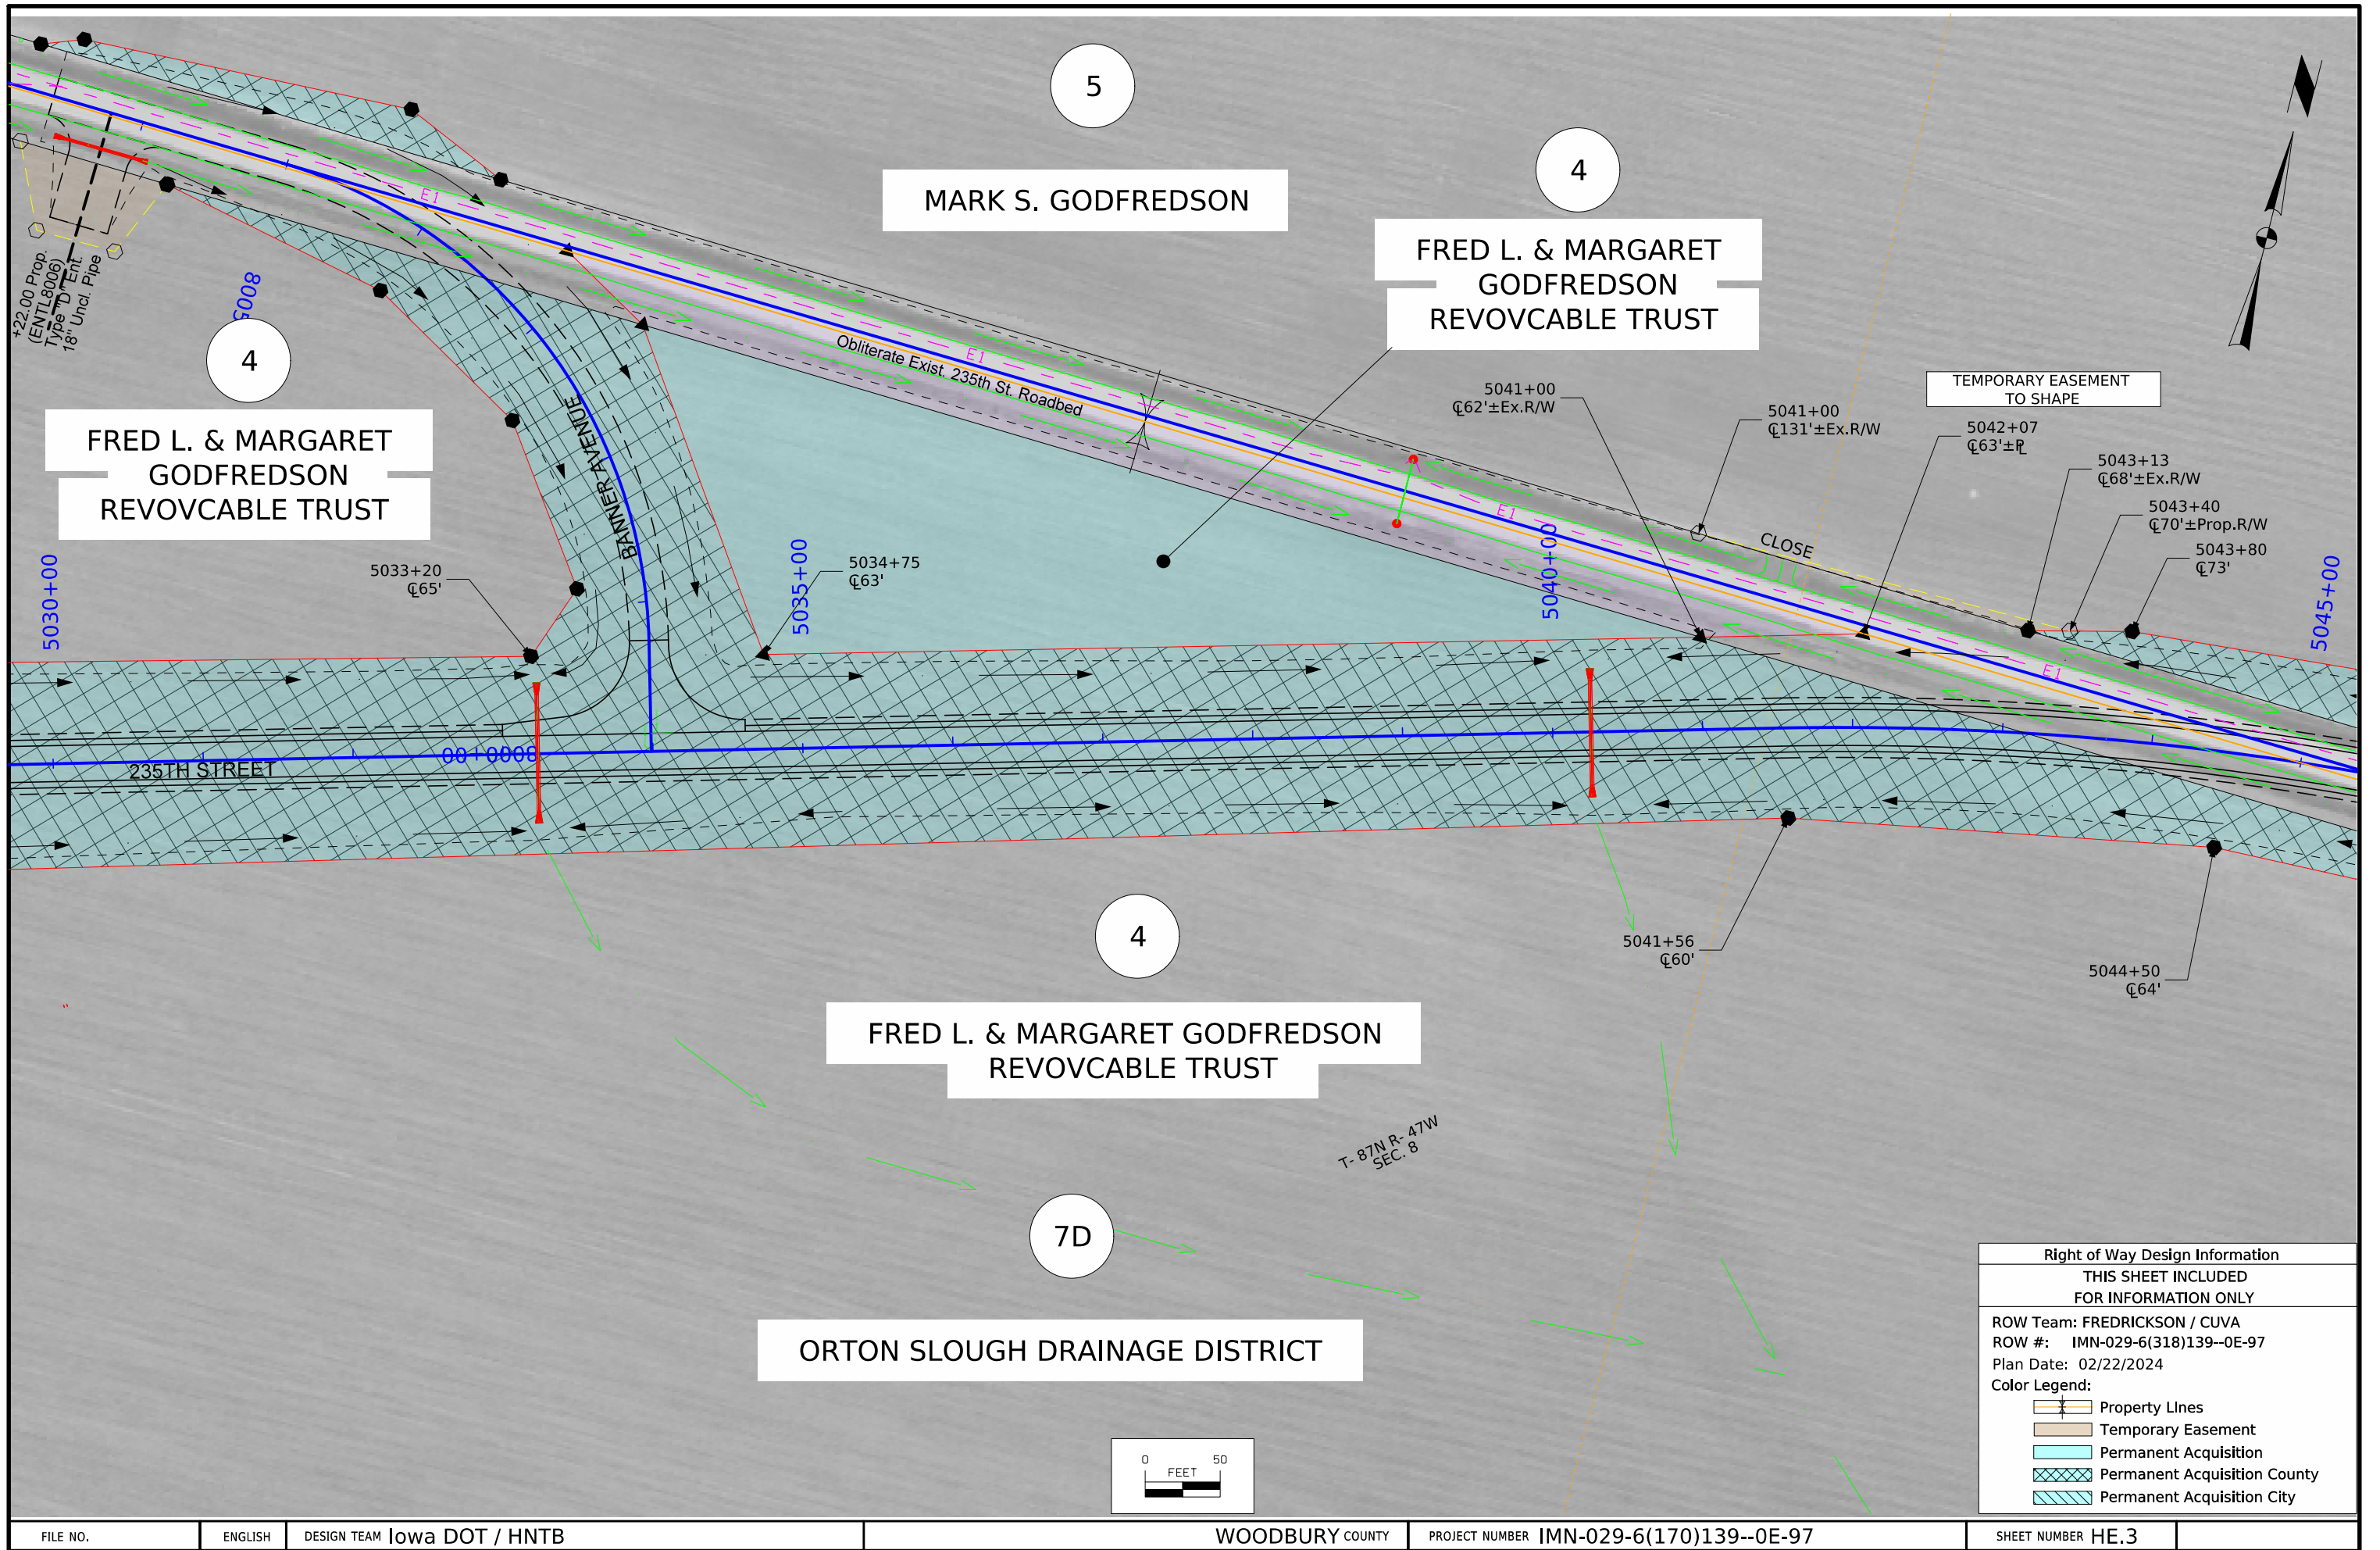

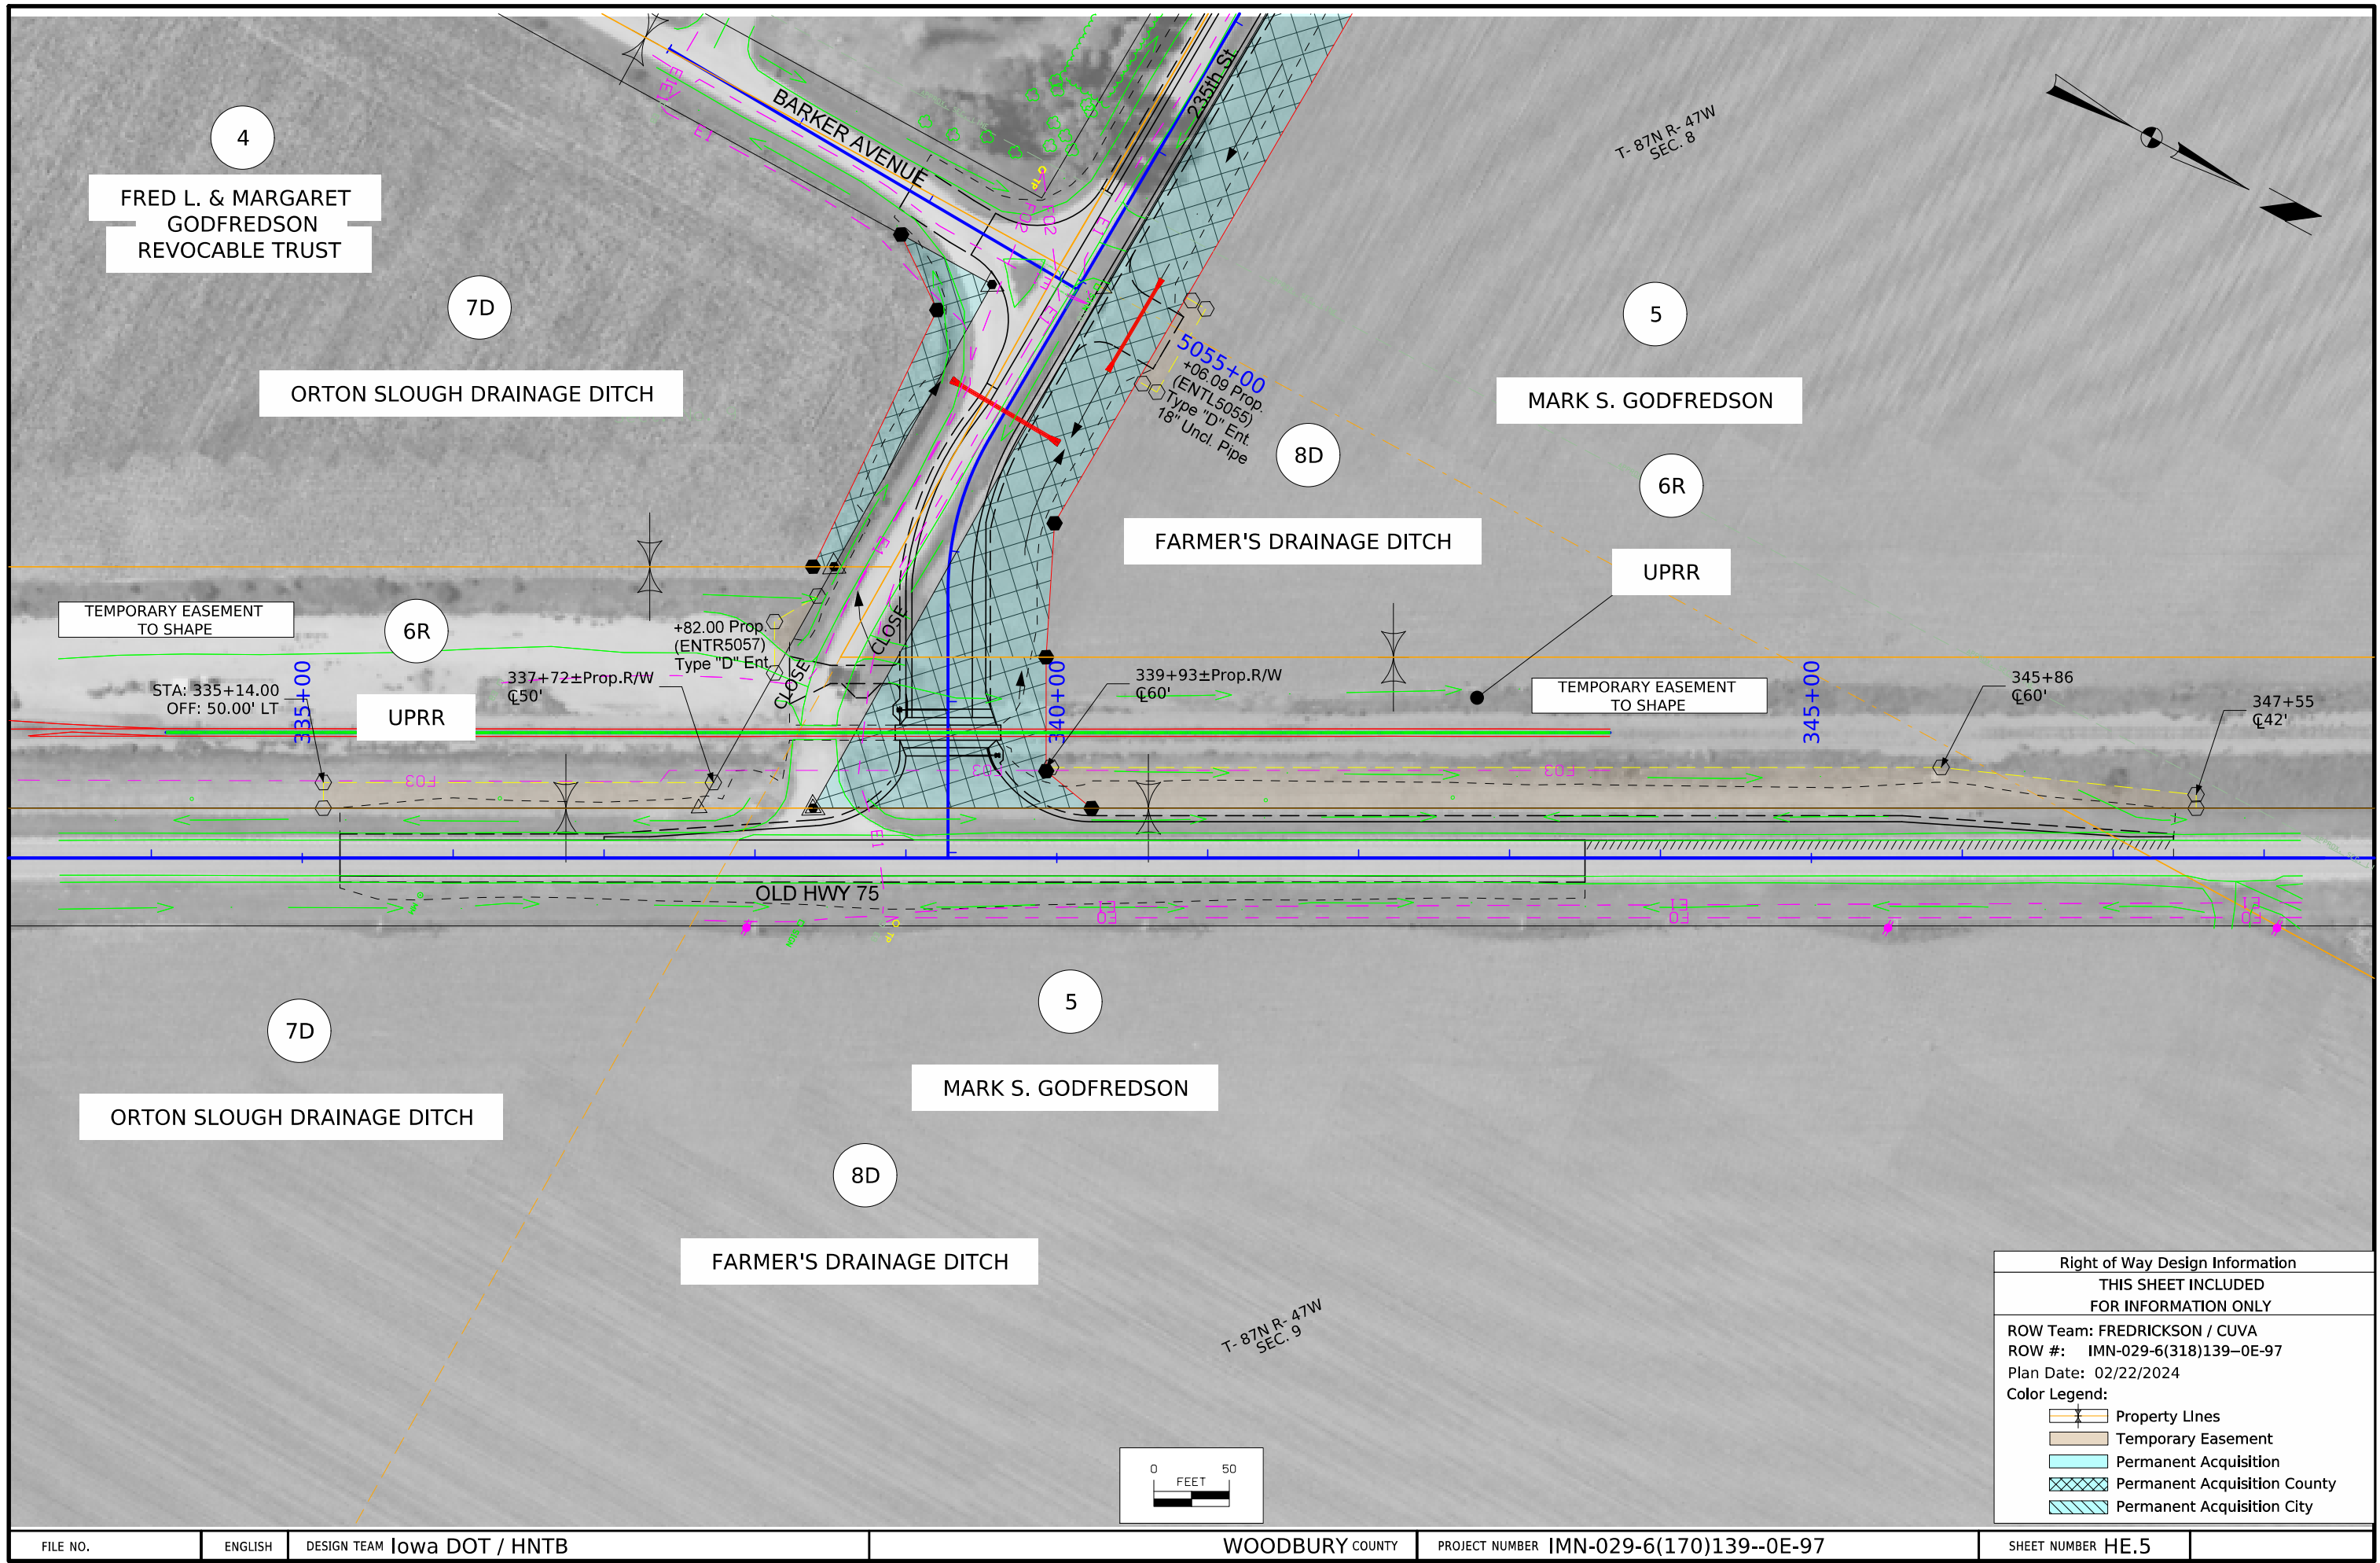

Right of Way Design Information	
THIS SHEET INCLUDED	
FOR INFORMATION ONLY	
ROW Team: FREDRICKSON / CUVA	
ROW #: IMN-029-6(318)139--0E-97	
Plan Date: 02/22/2024	
Color Legend:	
	Property Lines
	Temporary Easement
	Permanent Acquisition
	Permanent Acquisition County
	Permanent Acquisition City

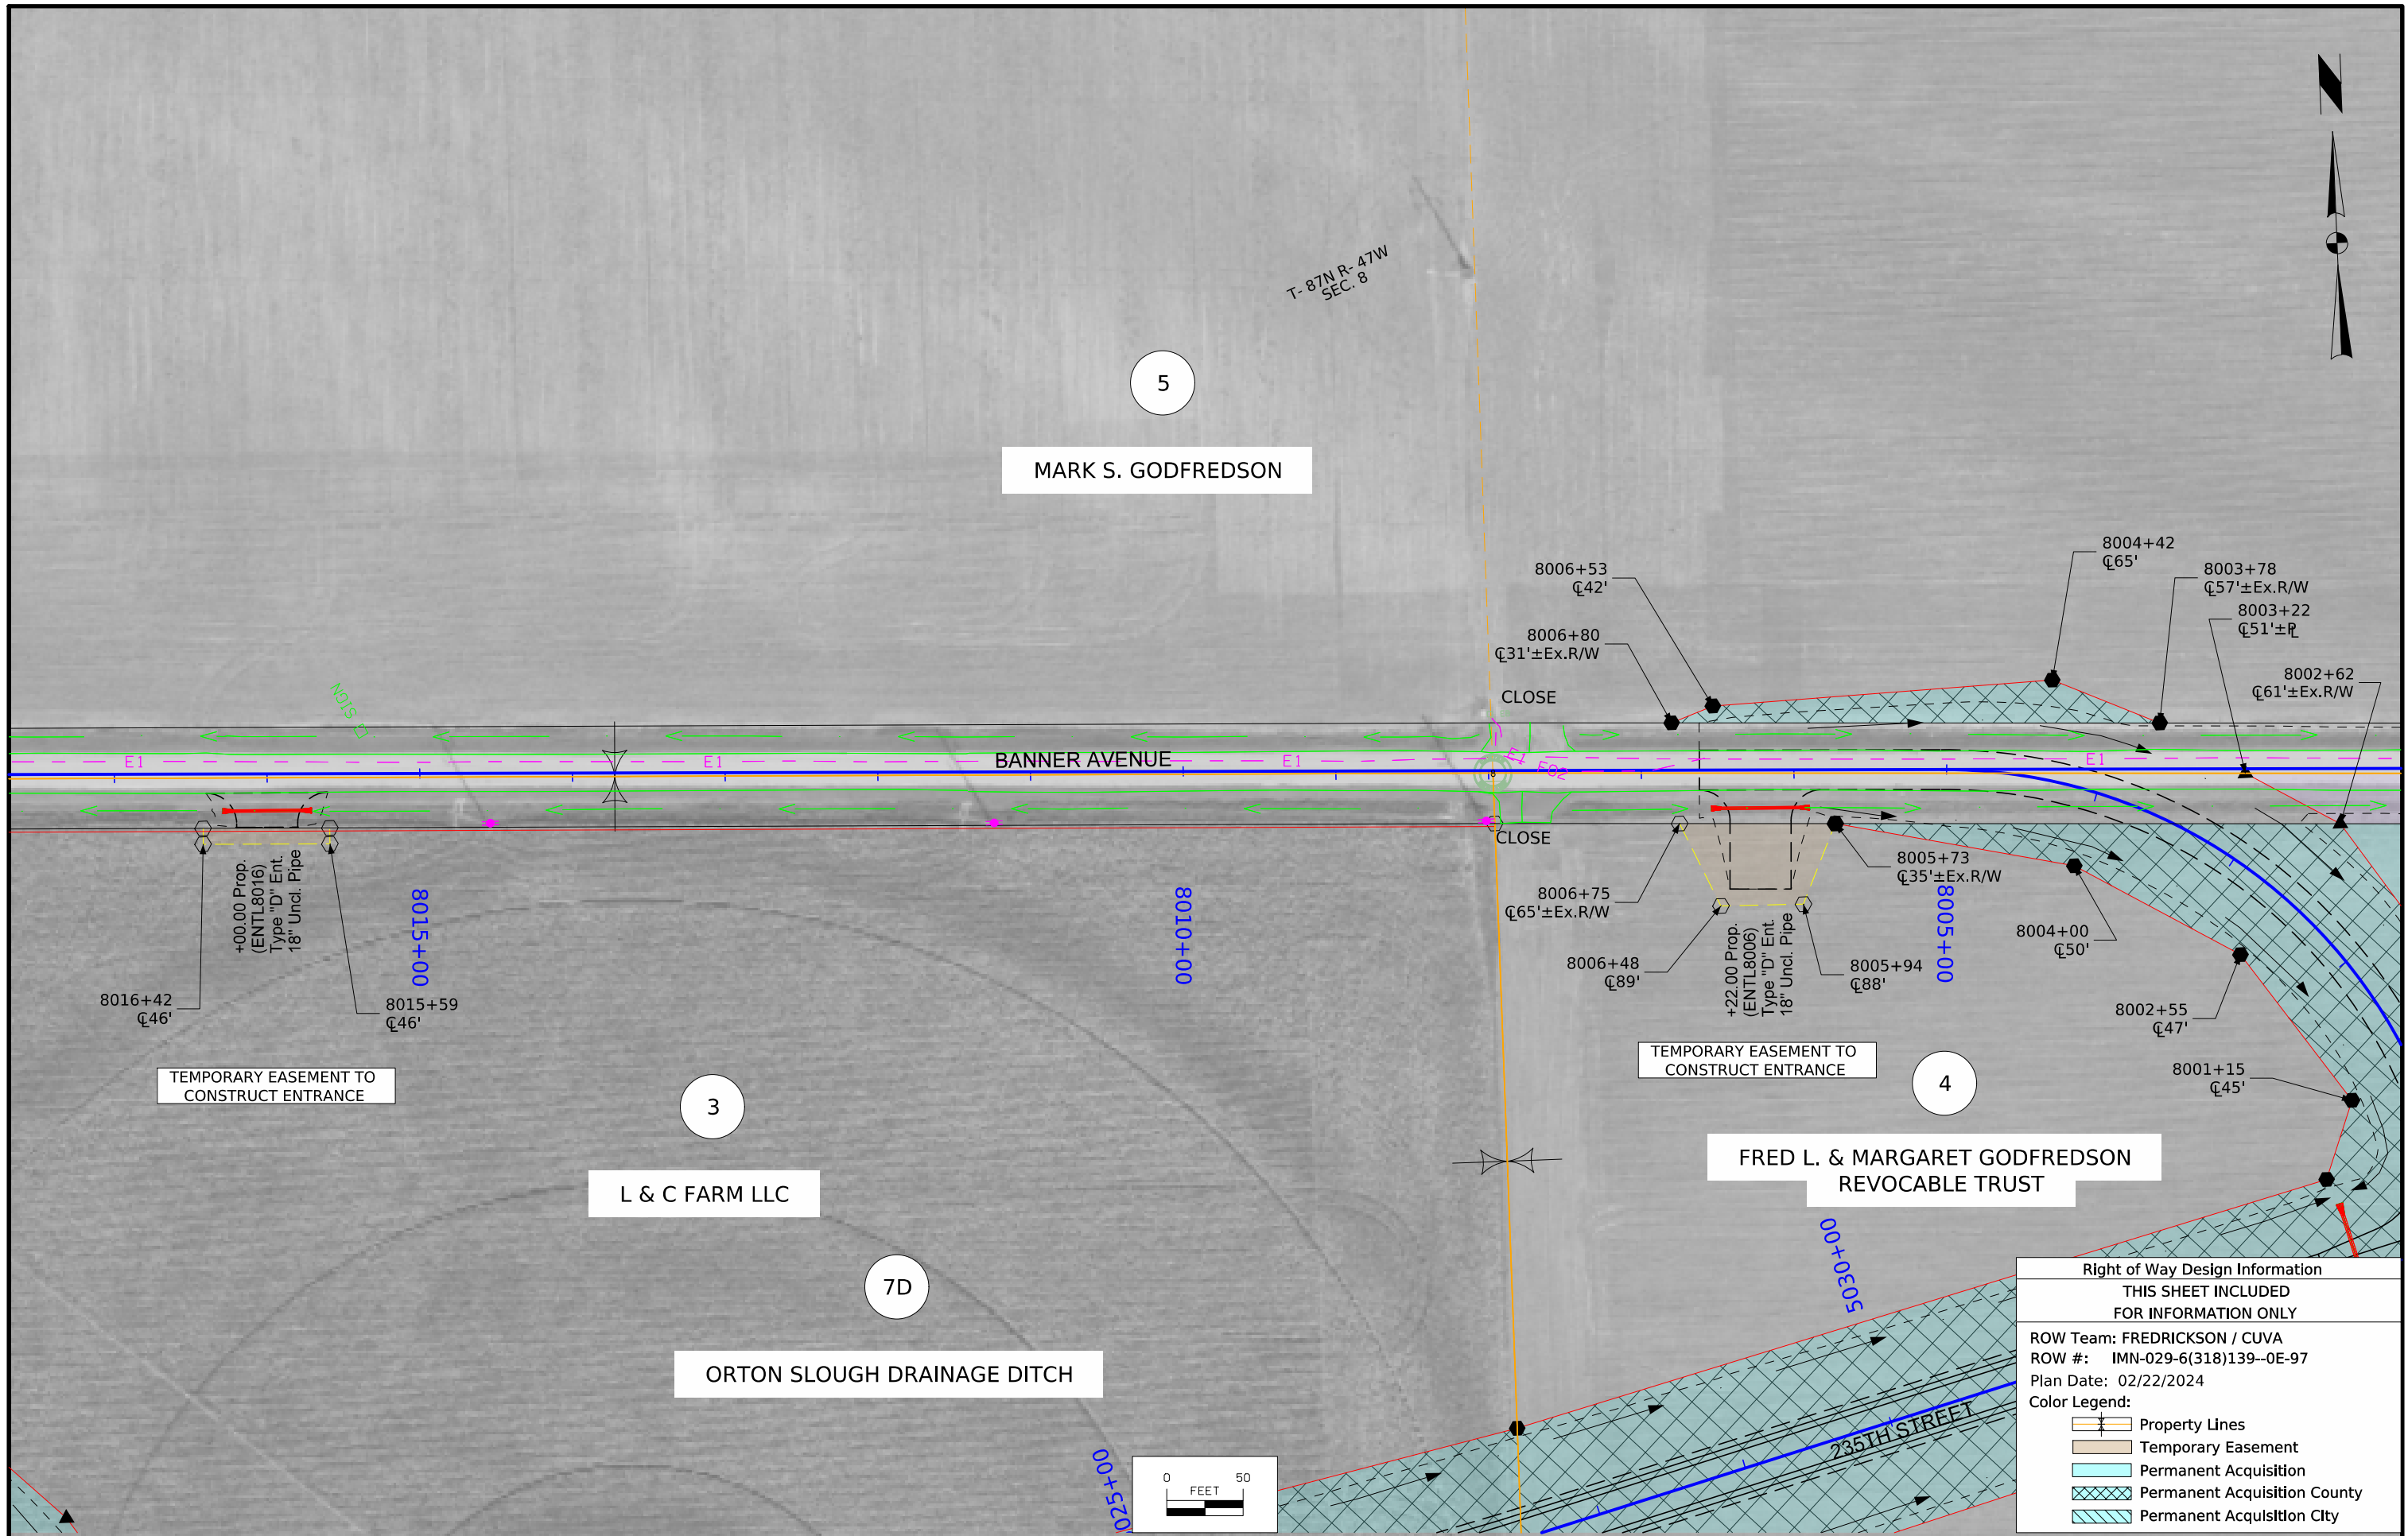

FILE NO.	ENGLISH	DESIGN TEAM	Iowa DOT / HNTB	WOODBURY COUNTY	PROJECT NUMBER	IMN-029-6(170)139--0E-97	SHEET NUMBER	HE.6
----------	---------	-------------	-----------------	-----------------	----------------	--------------------------	--------------	------

4:28:06 PM 2/27/2024 afredri pw:\NTP\wint1.dot.int.lan:PWMain\Documents\Projects\9702901006\ROW\ROW_97029318.dgn

Right of Way Design Information	
THIS SHEET INCLUDED FOR INFORMATION ONLY	
ROW Team: FREDRICKSON / CUVA	
ROW #: IMN-029-6(318)139--0E-97	
Plan Date: 02/22/2024	
Color Legend:	
	Property Lines
	Temporary Easement
	Permanent Acquisition
	Permanent Acquisition County
	Permanent Acquisition City