



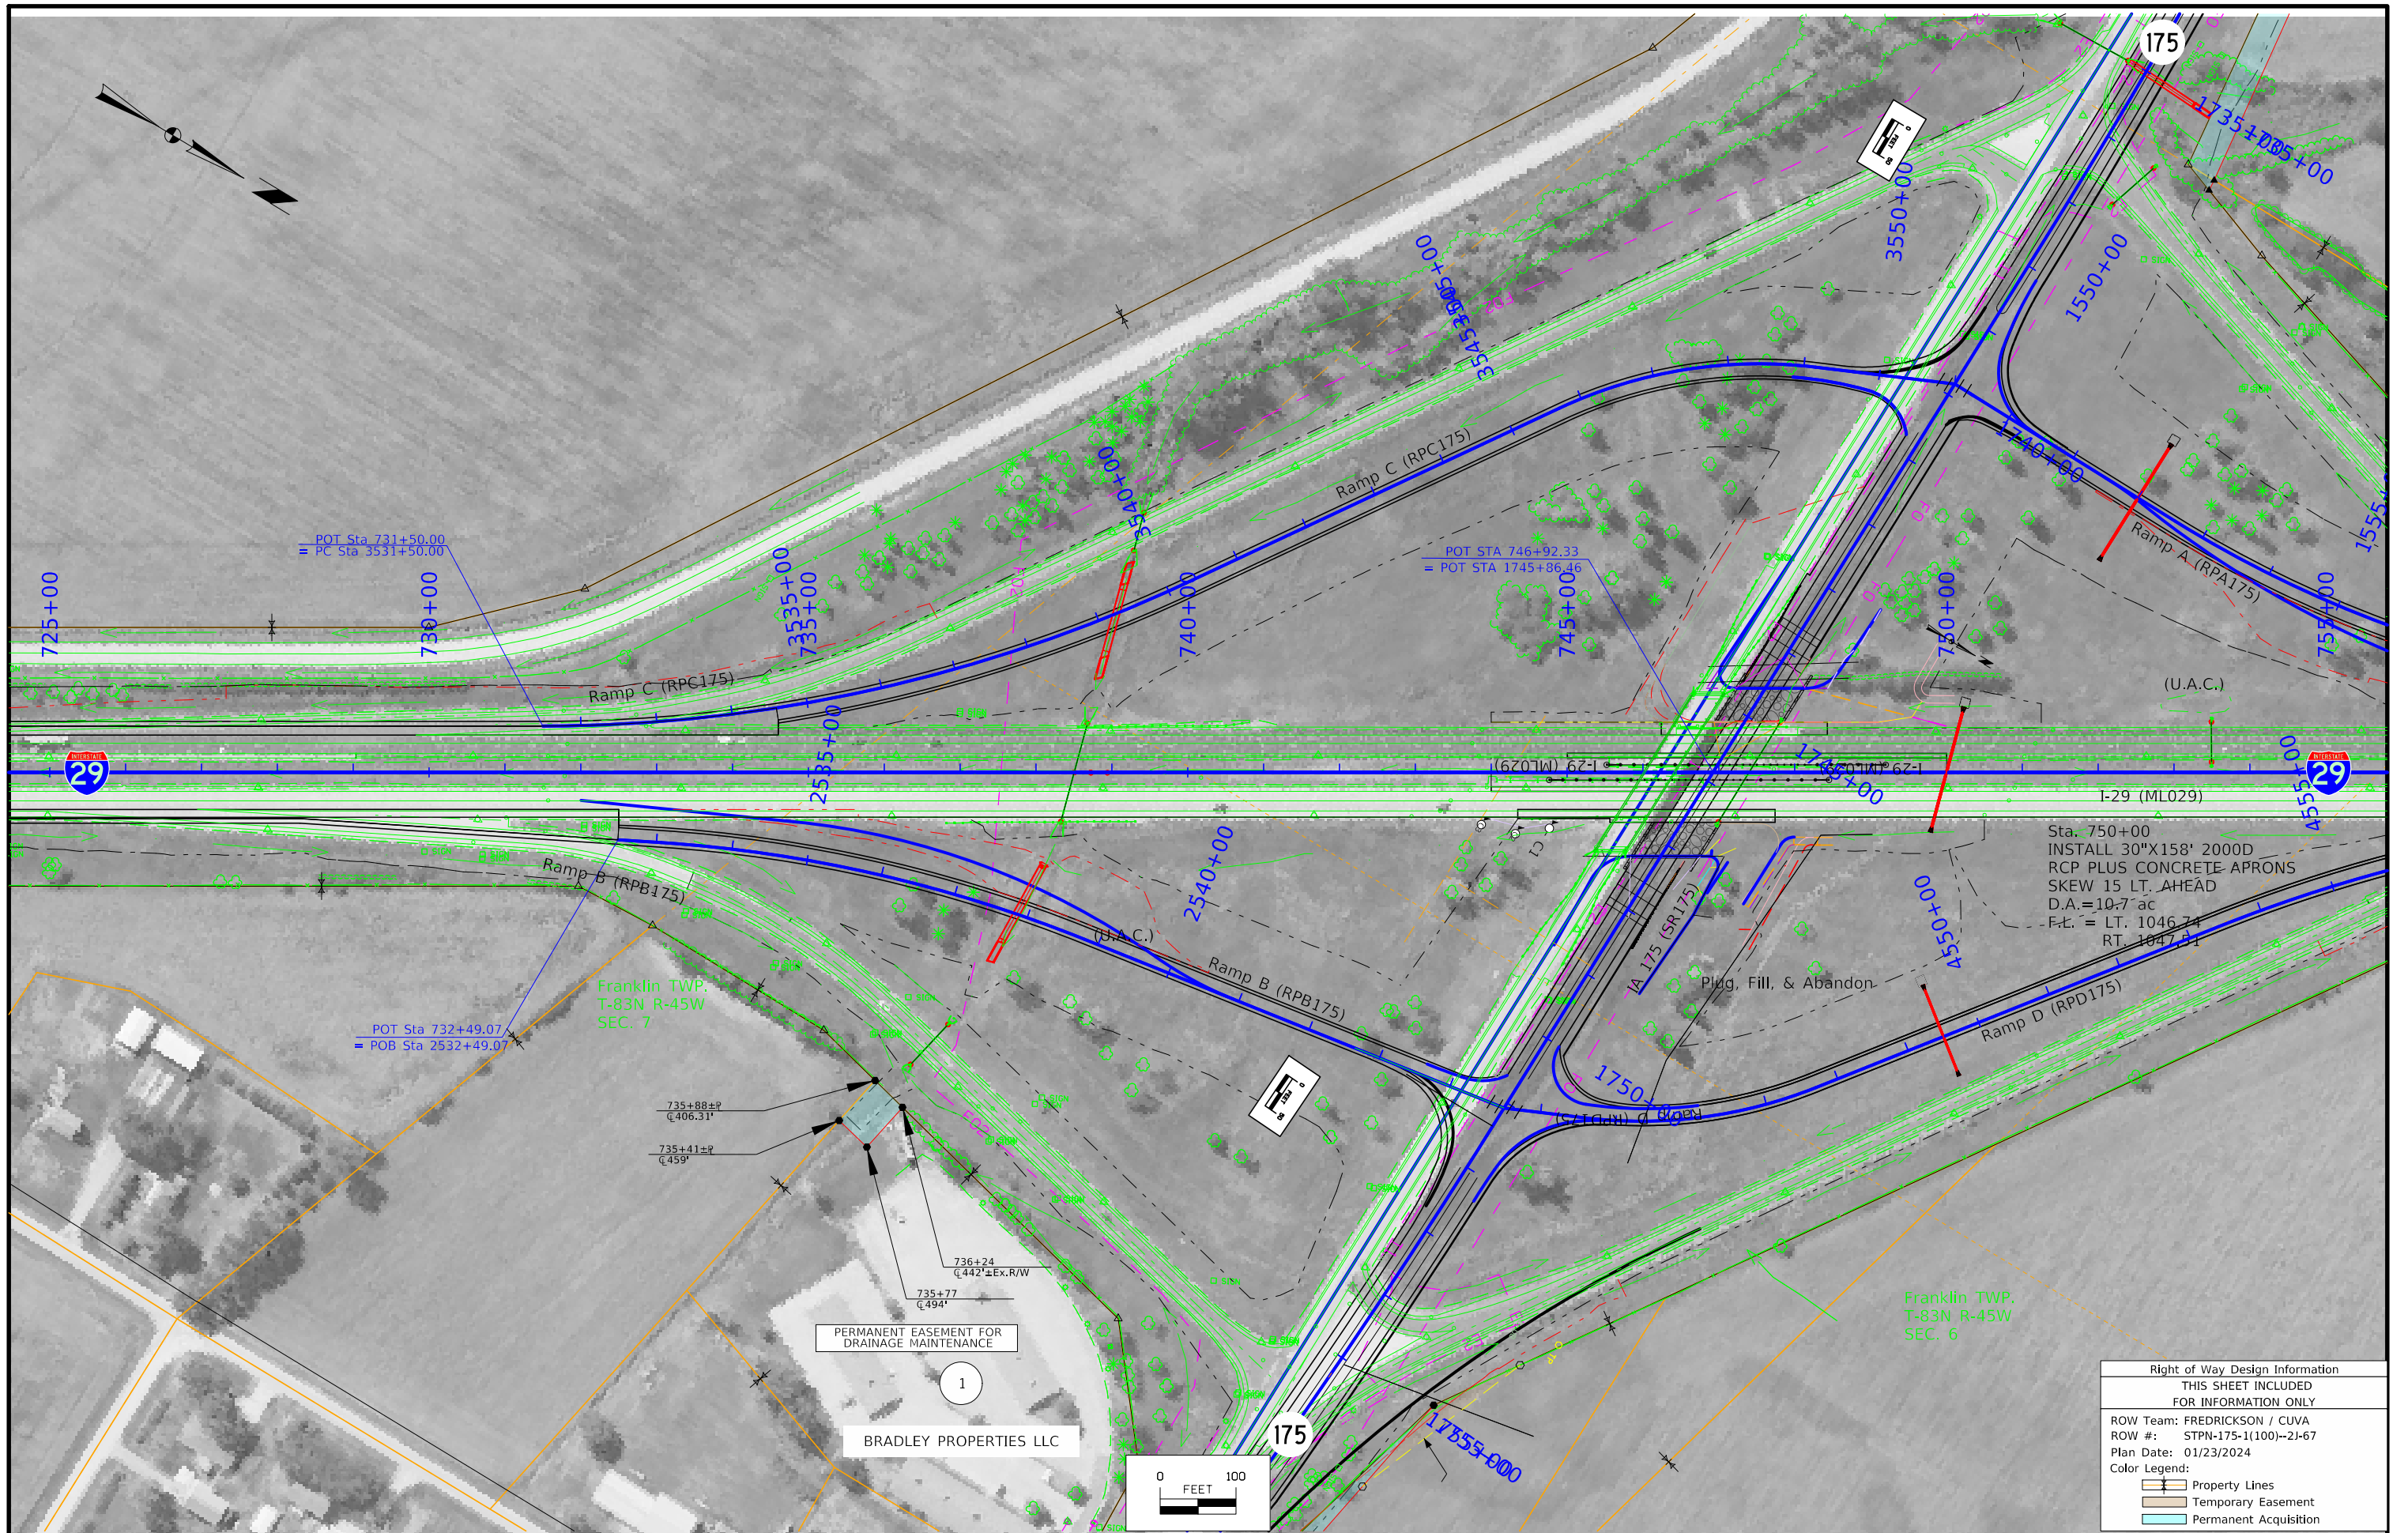


FILE NO.	ENGLISH	DESIGN TEAM IowaDOT/HR Green	MONONA COUNTY	PROJECT NUMBER STP-175-1(95)--2C-67	SHEET NUMBER H.1
----------	---------	------------------------------	---------------	-------------------------------------	------------------

6:23:11 PM 2/1/2024 afredri pw:\NTP\wint1.dot.int.lan:PWMain\Documents\Projects\6717502021\ROW\ROW_67175100.dgn

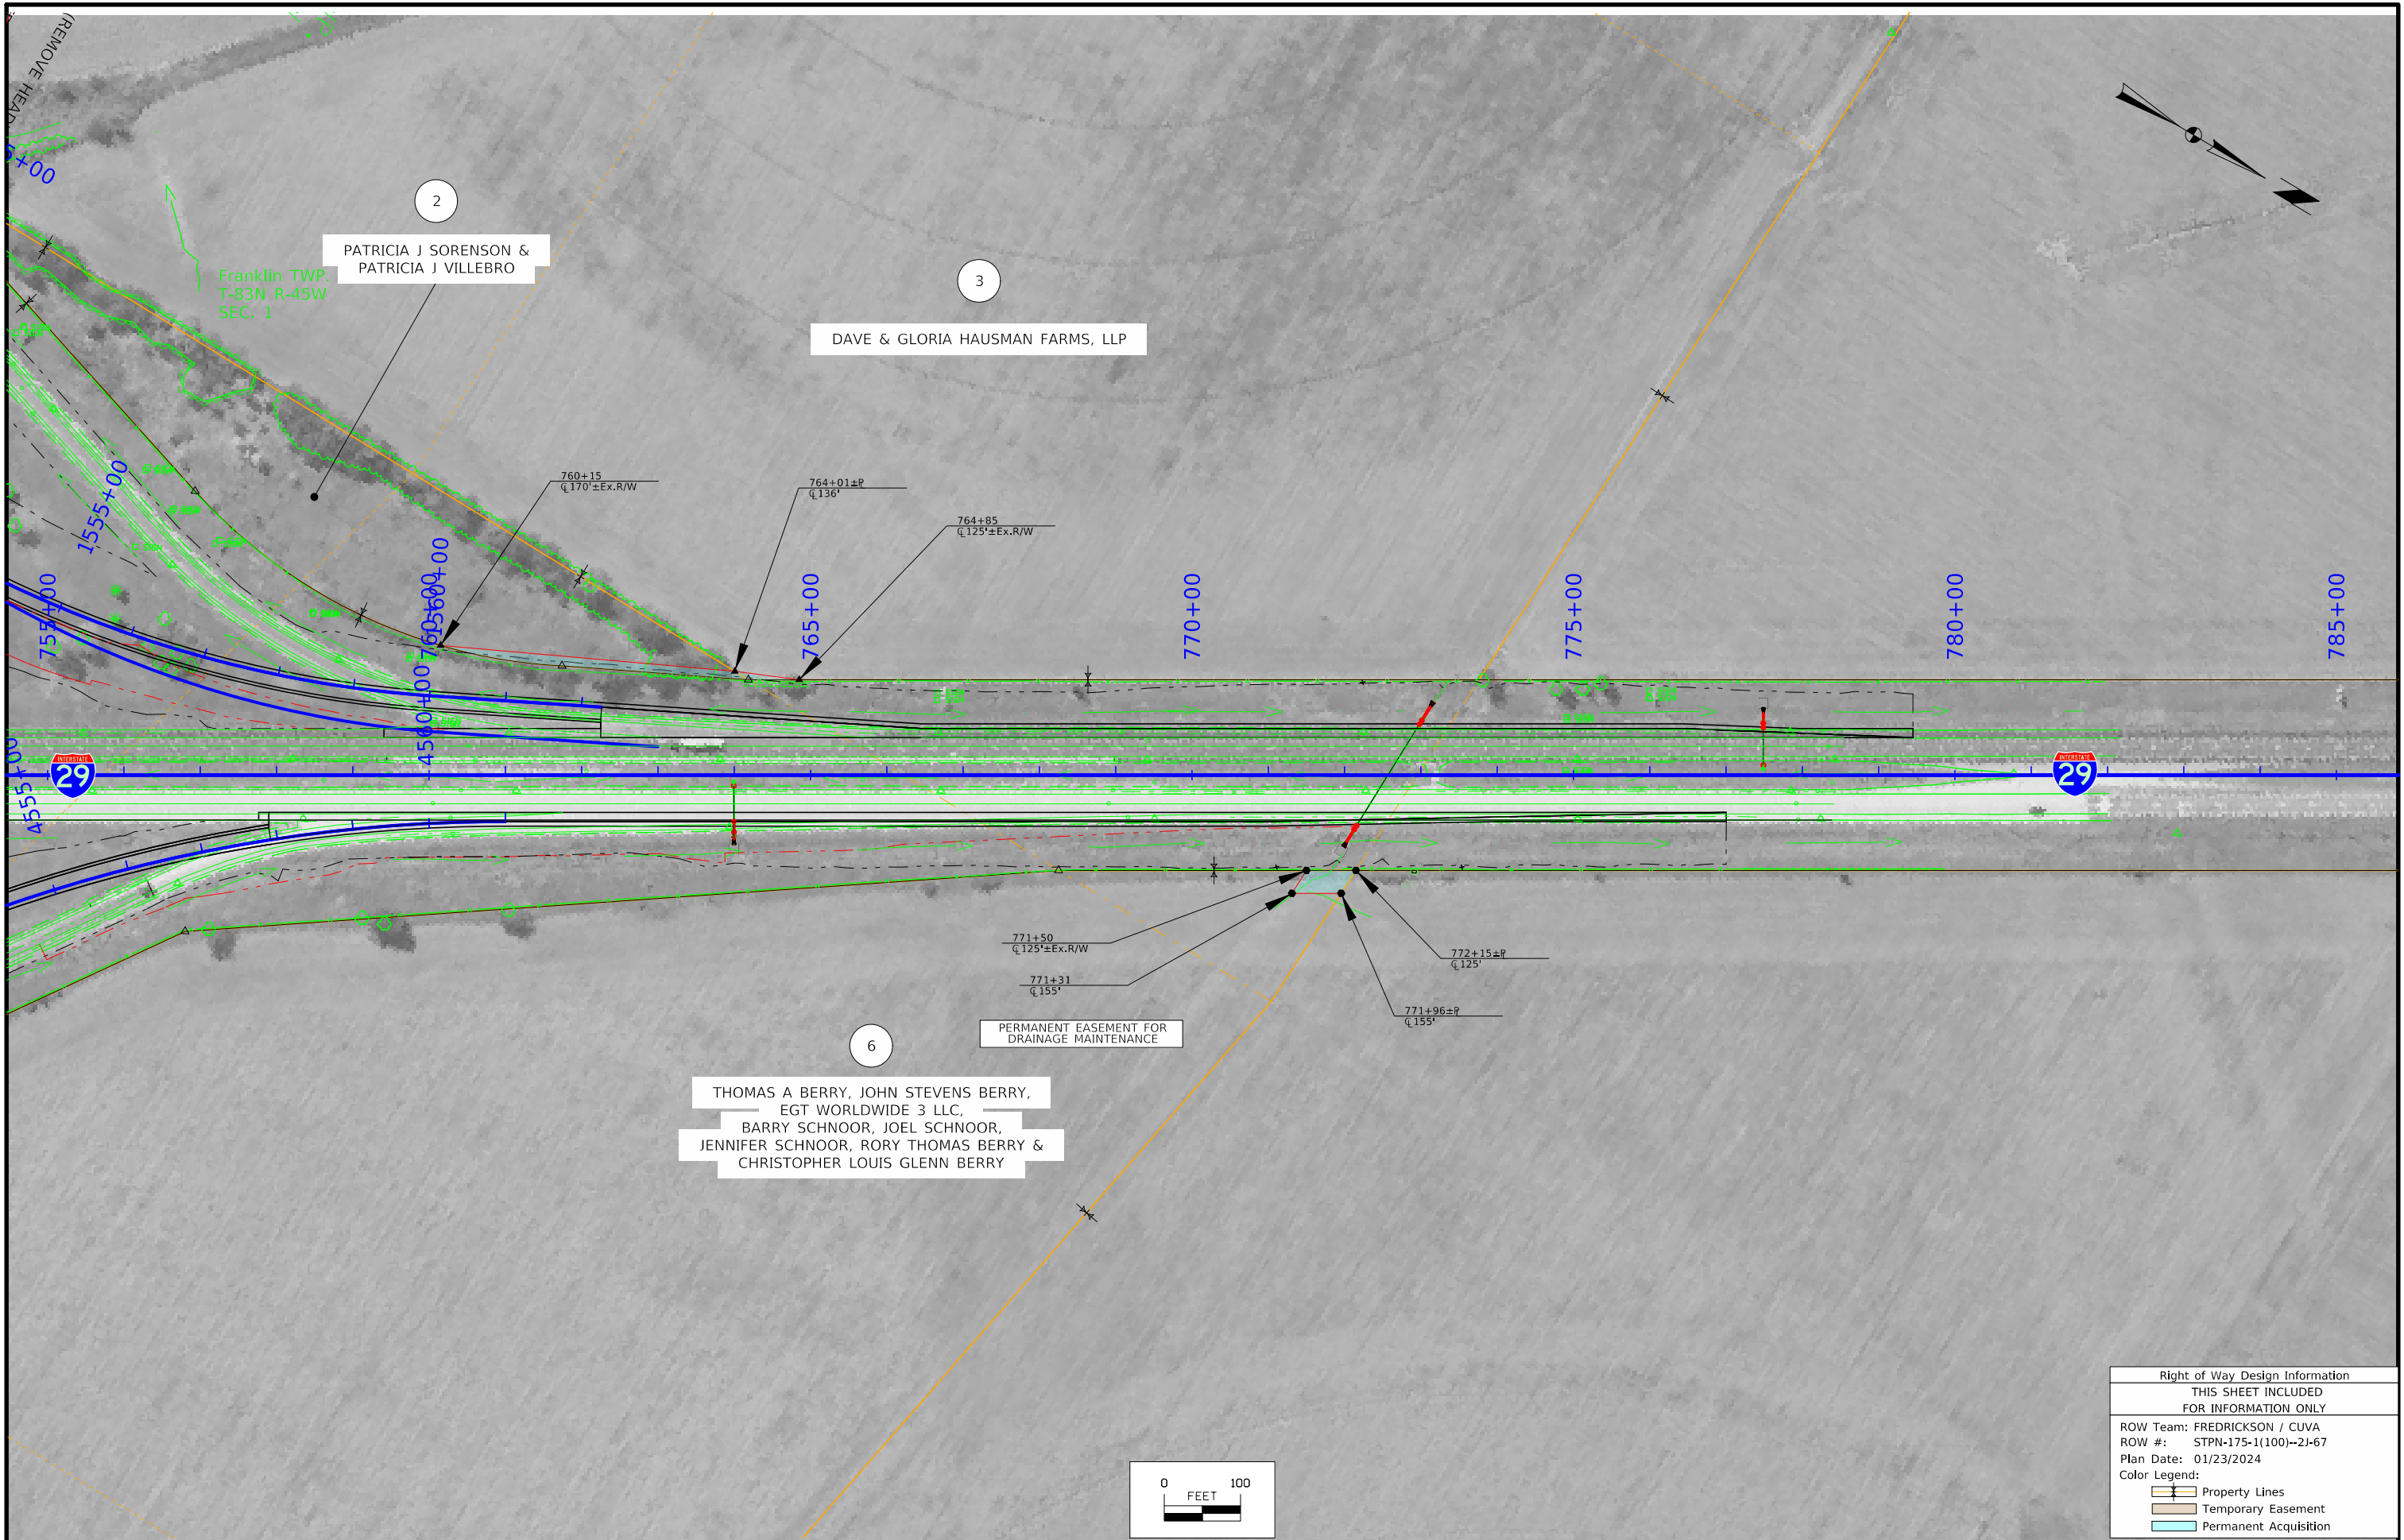

FILE NO.	ENGLISH	DESIGN TEAM IowaDOT/HR Green	MONONA COUNTY	PROJECT NUMBER STP-175-1(95)--2C-67	SHEET NUMBER H.2
----------	---------	------------------------------	---------------	-------------------------------------	------------------


6:23:16 PM 2/1/2024 afredri pw:\\NTPwint1.dot.int.lan:PWMain\Documents\Projects\6717502021\ROW\ROW_67175100.dgn

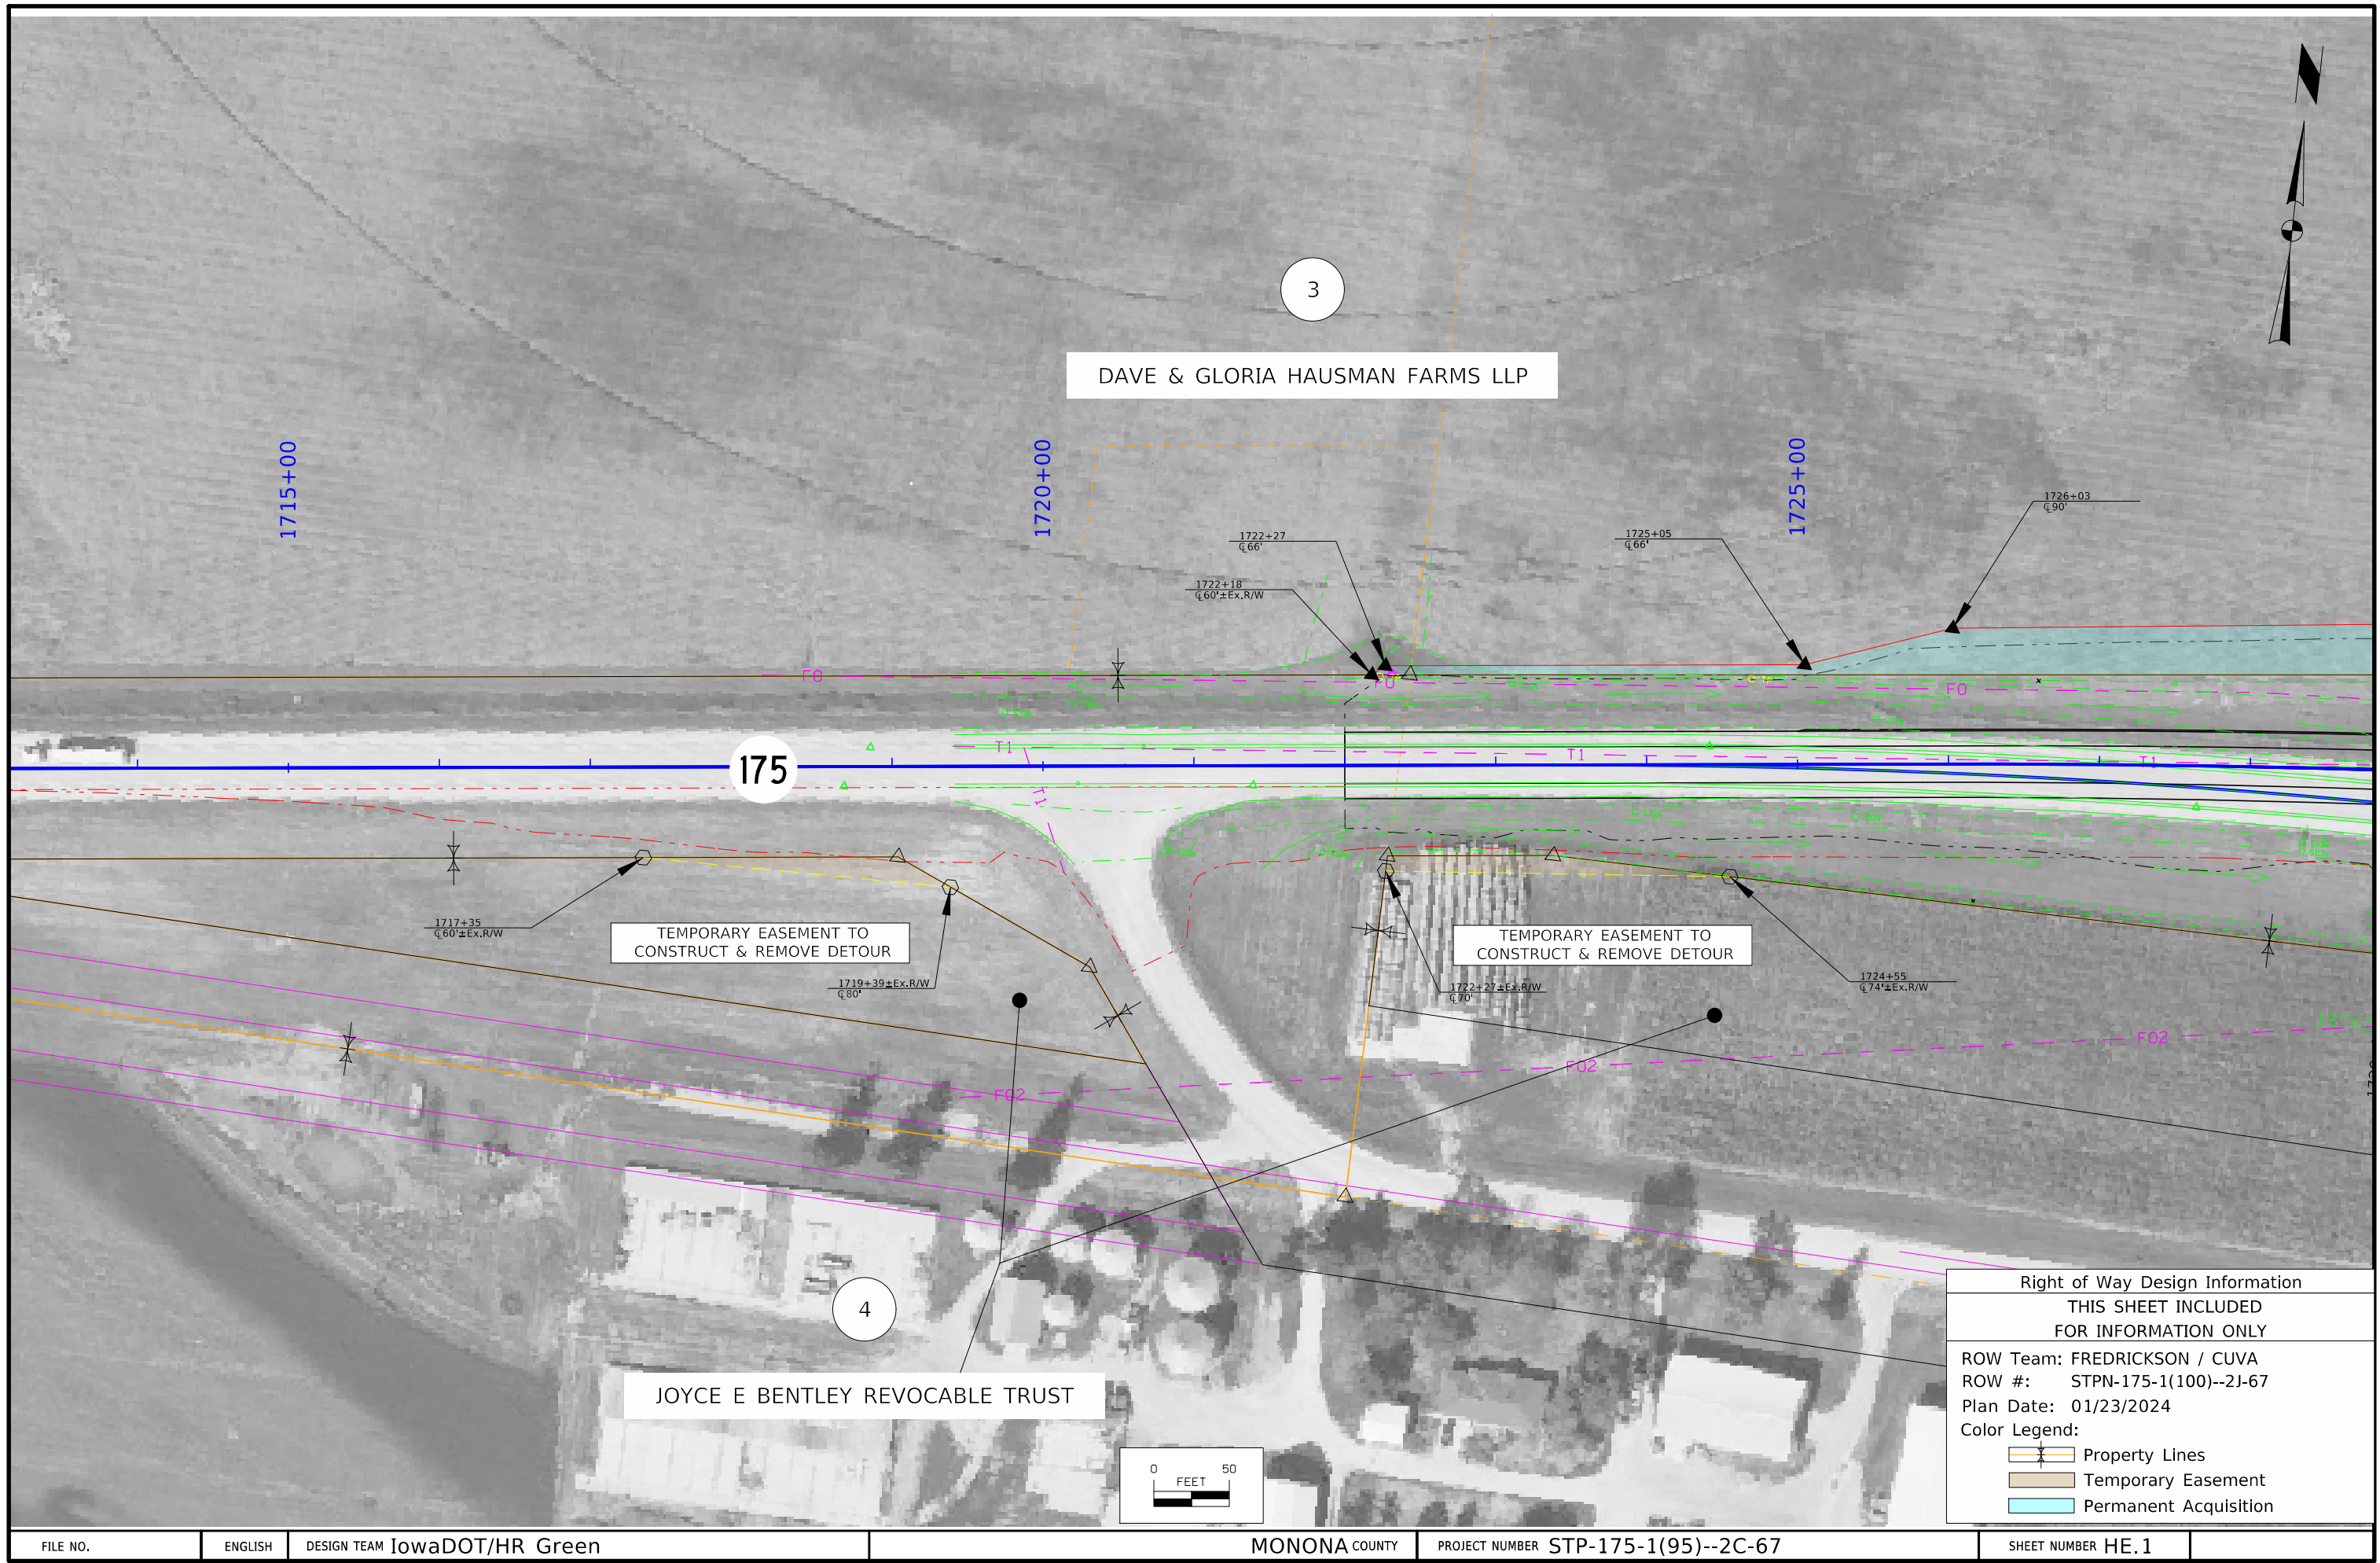


FILE NO.	ENGLISH	DESIGN TEAM IowaDOT/HR Green	MONONA COUNTY	PROJECT NUMBER STP-175-1(95)--2C-67	SHEET NUMBER HE.1
----------	---------	------------------------------	---------------	-------------------------------------	-------------------

6:23:20 PM 2/1/2024 afredri pw:\\NTPwint1.dot.int.lan:PWMain\Documents\Projects\6717502021\ROW\ROW_67175100.dgn

Right of Way Design Information	
THIS SHEET INCLUDED FOR INFORMATION ONLY	
ROW Team: FREDRICKSON / CUVA	
ROW #: STPN-175-1(100)--2J-67	
Plan Date: 01/23/2024	
Color Legend:	
	Property Lines
	Temporary Easement
	Permanent Acquisition

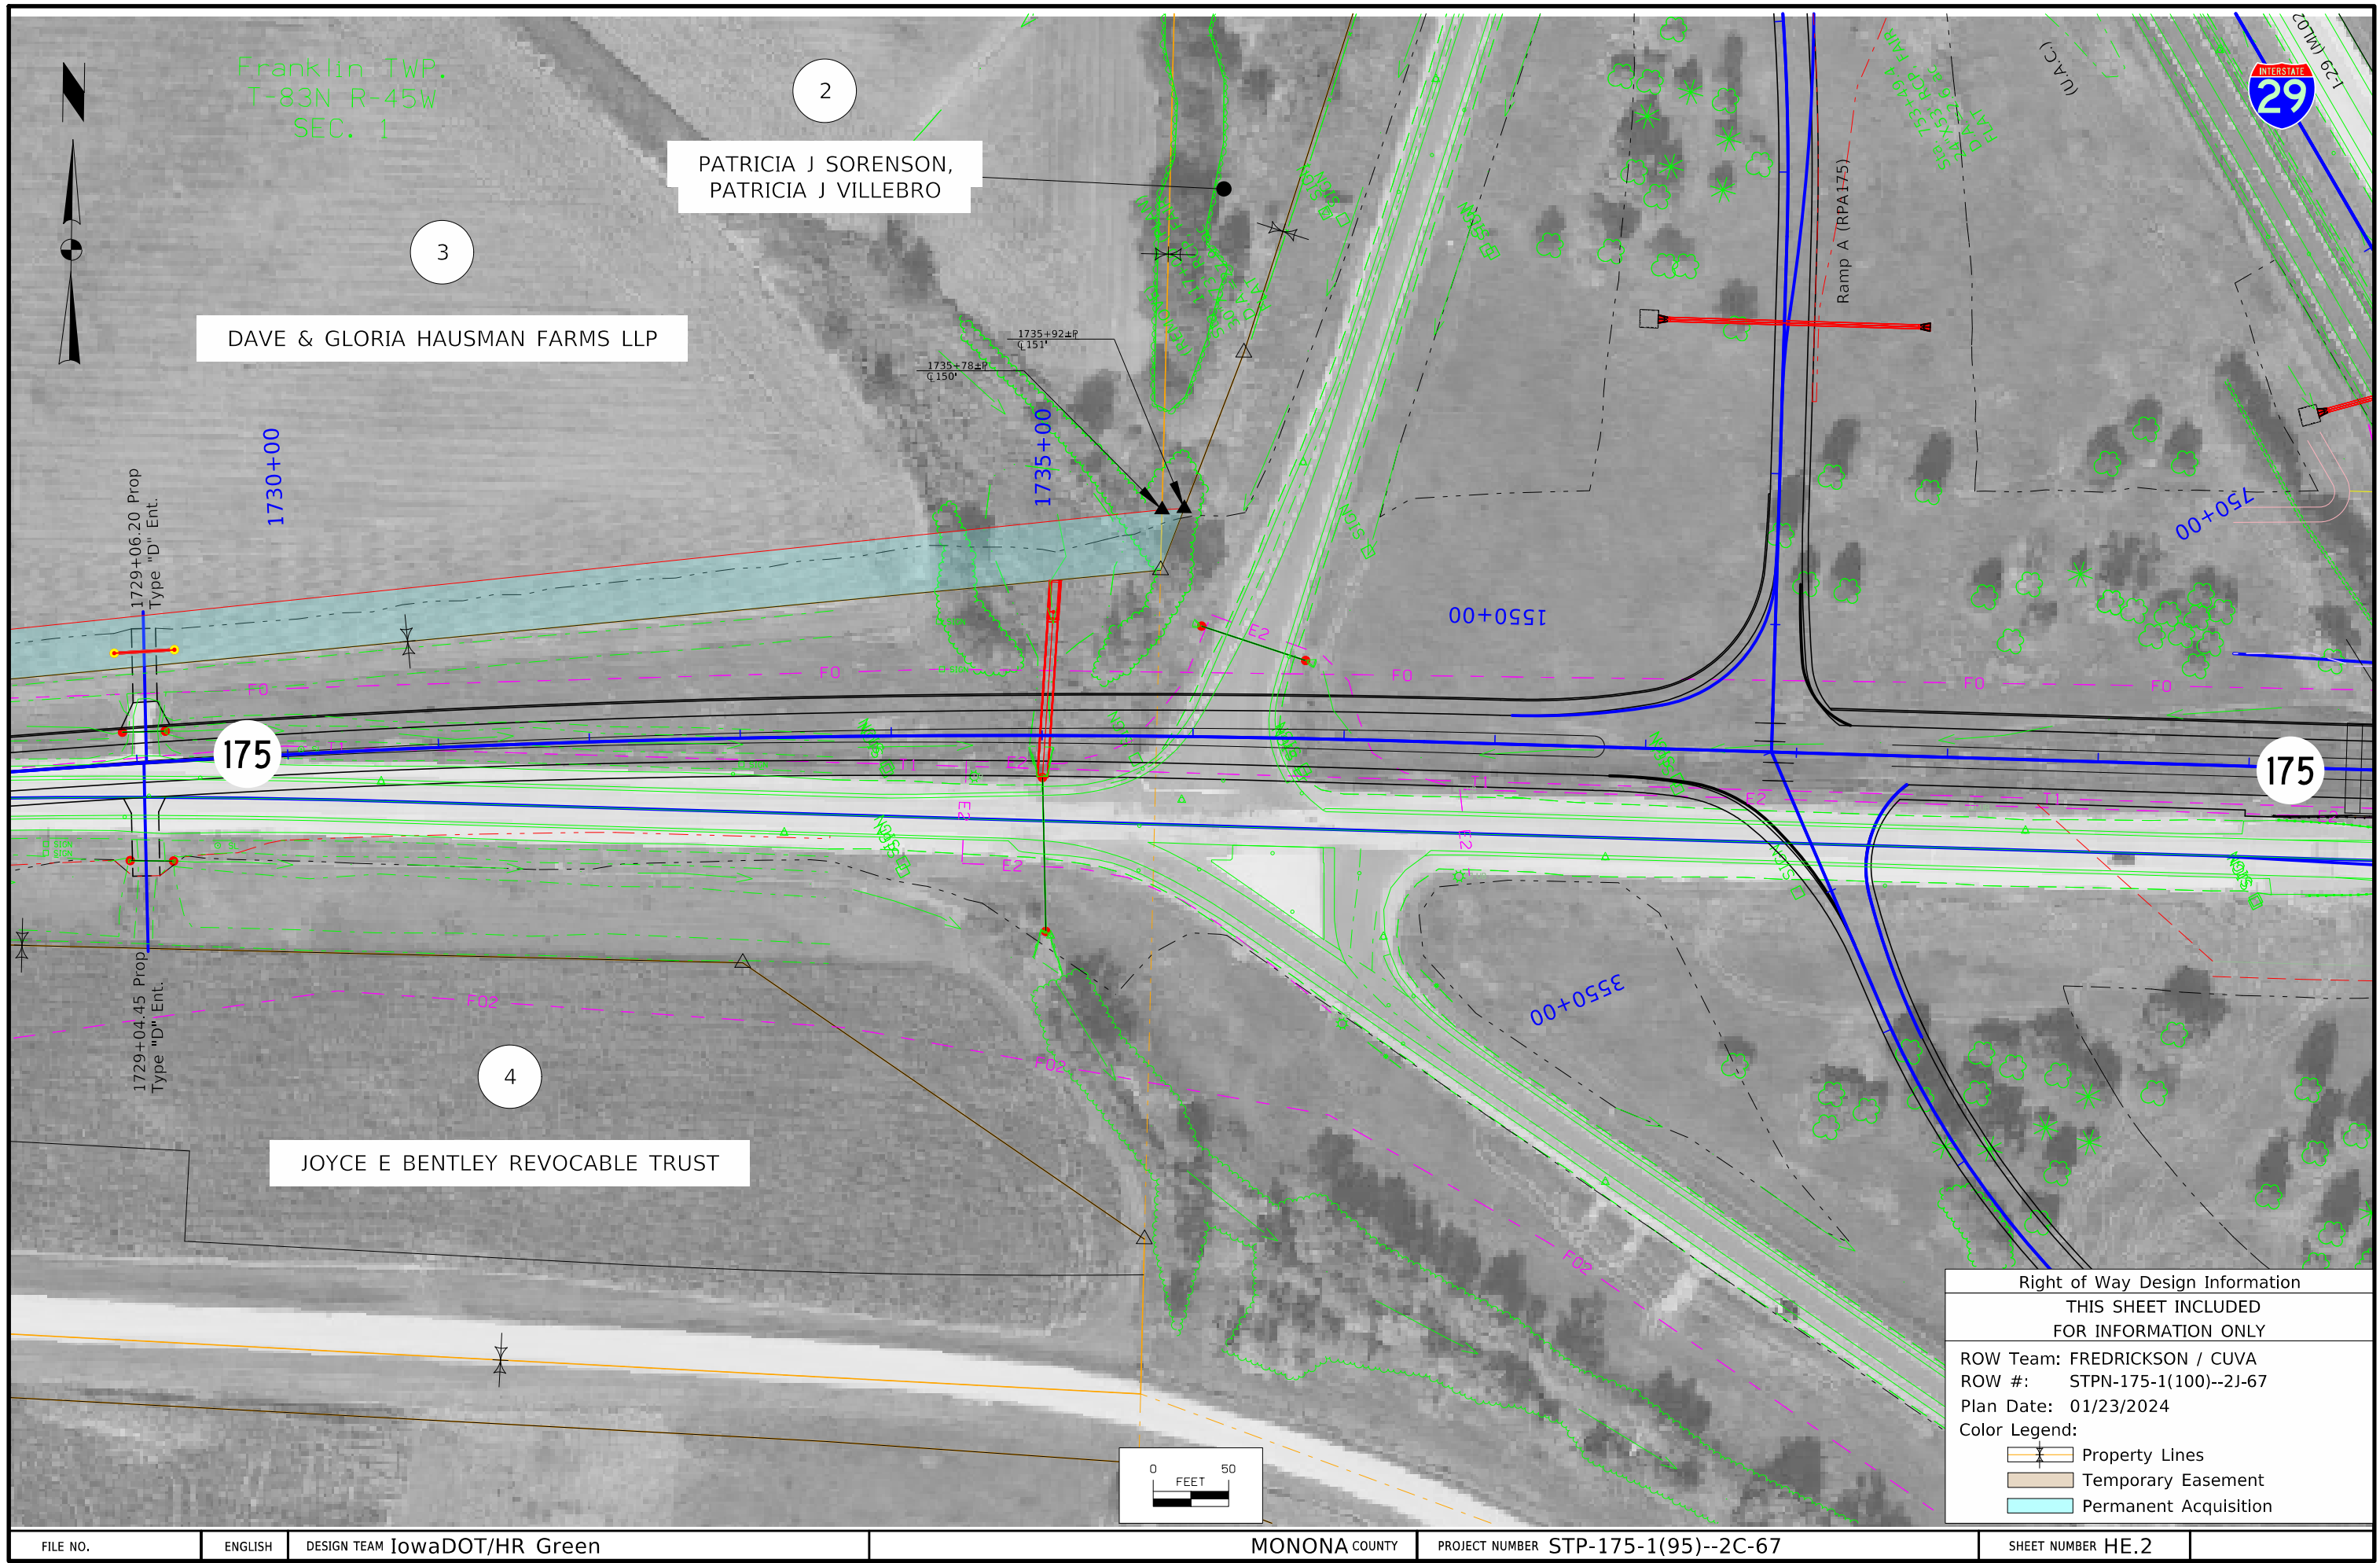

Right of Way Design Information	
THIS SHEET INCLUDED FOR INFORMATION ONLY	
ROW Team: FREDRICKSON / CUVA	
ROW #: STPN-175-1(100)--2J-67	
Plan Date: 01/23/2024	
Color Legend:	
	Property Lines
	Temporary Easement
	Permanent Acquisition

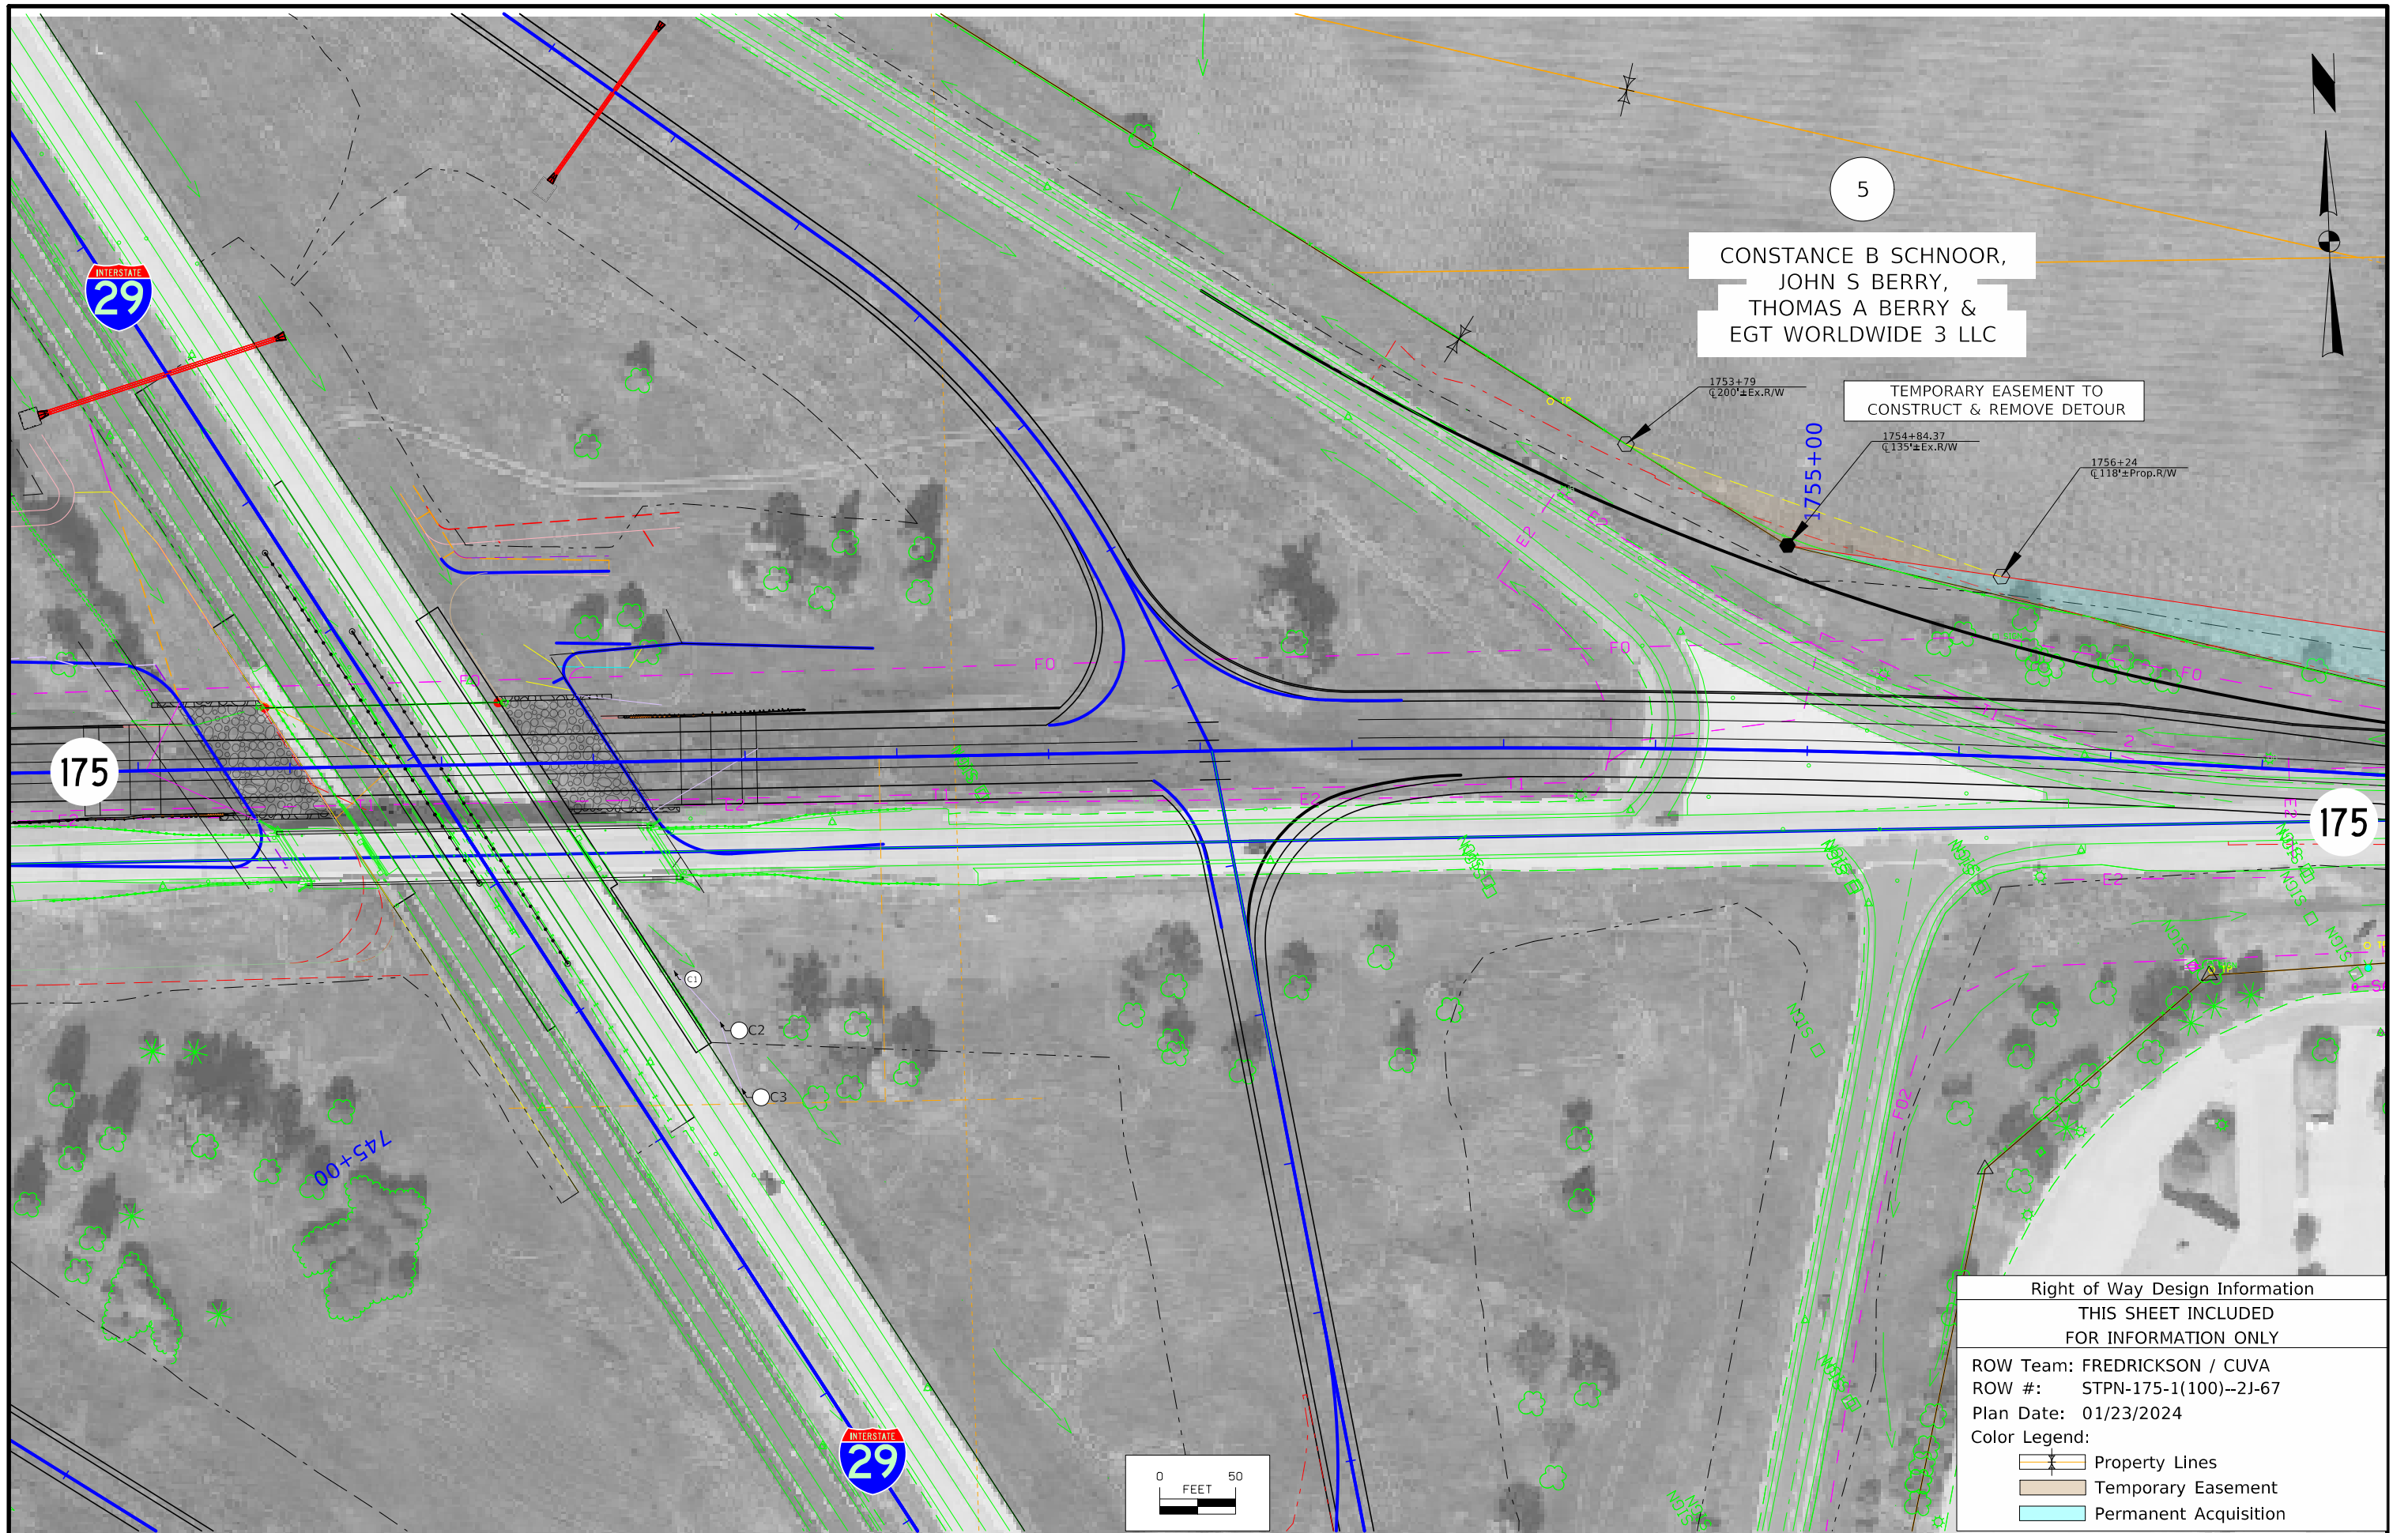

CONSTANCE B SCHNOOR,
JOHN S BERRY,
THOMAS A BERRY &
EGT WORLDWIDE 3 LLC

TEMPORARY EASEMENT TO
CONSTRUCT & REMOVE DETOUR

Right of Way Design Information

THIS SHEET INCLUDED
FOR INFORMATION ONLY

ROW Team: FREDRICKSON / CUVA

ROW #: STPN-175-1(100)-2J-67

Plan Date: 01/23/2024

Color Legend:

- Property Lines
- Temporary Easement
- Permanent Acquisition

FILE NO.

ENGLISH


DESIGN TEAM IowaDOT/HR Green

MONONA COUNTY

PROJECT NUMBER STP-175-1(95)--2C-67

SHEET NUMBER HE.3

6:23:26 PM 2/1/2024 afredri pw:\\NTPwint1.dot.int.lan:PWMain\Documents\Projects\6717502021\ROW\ROW_67175100.dgn

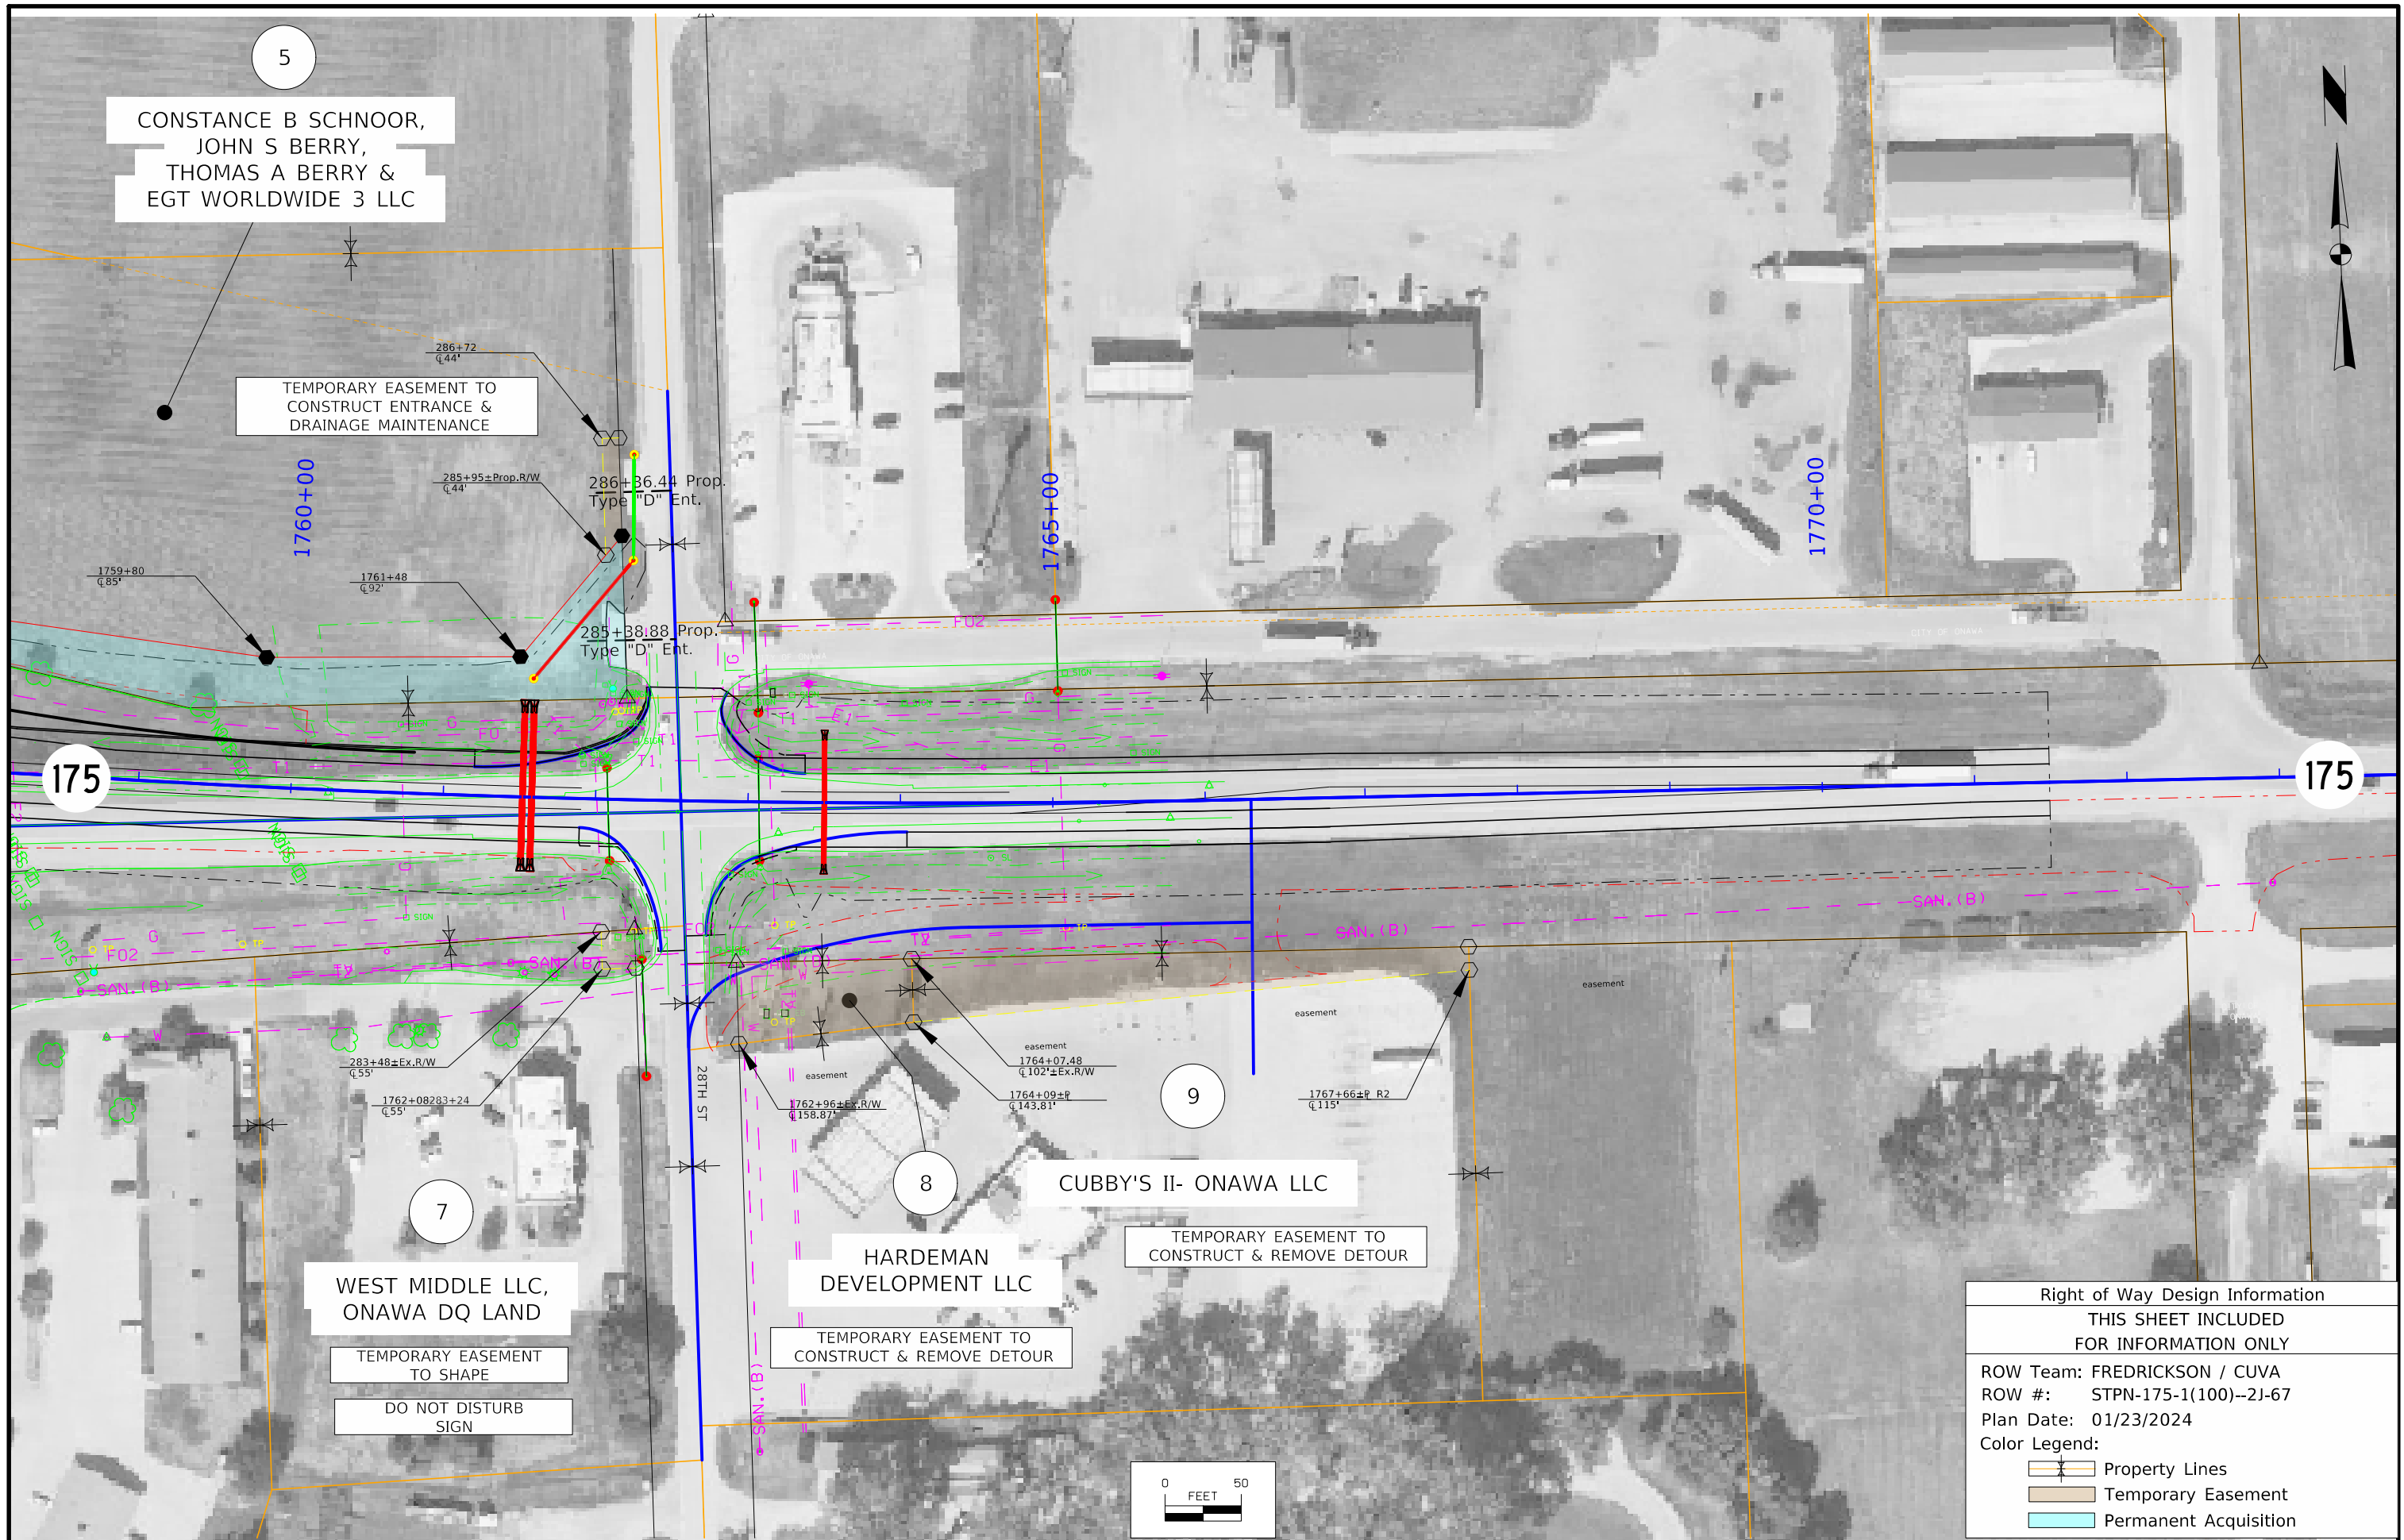

FILE NO.	ENGLISH	DESIGN TEAM IowaDOT/HR Green	MONONA COUNTY	PROJECT NUMBER STP-175-1(95)--2C-67	SHEET NUMBER HE.4
----------	---------	------------------------------	---------------	-------------------------------------	-------------------

1:43:40 PM 2/2/2024 afredri pw:\NTP\wint1.dot.int.lan:PWMain\Documents\Projects\6717502021\ROW\ROW_67175100.dgn

Right of Way Design Information	
THIS SHEET INCLUDED FOR INFORMATION ONLY	
ROW Team: FREDRICKSON / CUVA	
ROW #: STPN-175-1(100)--2J-67	
Plan Date: 01/23/2024	
Color Legend:	
	Property Lines
	Temporary Easement
	Permanent Acquisition