


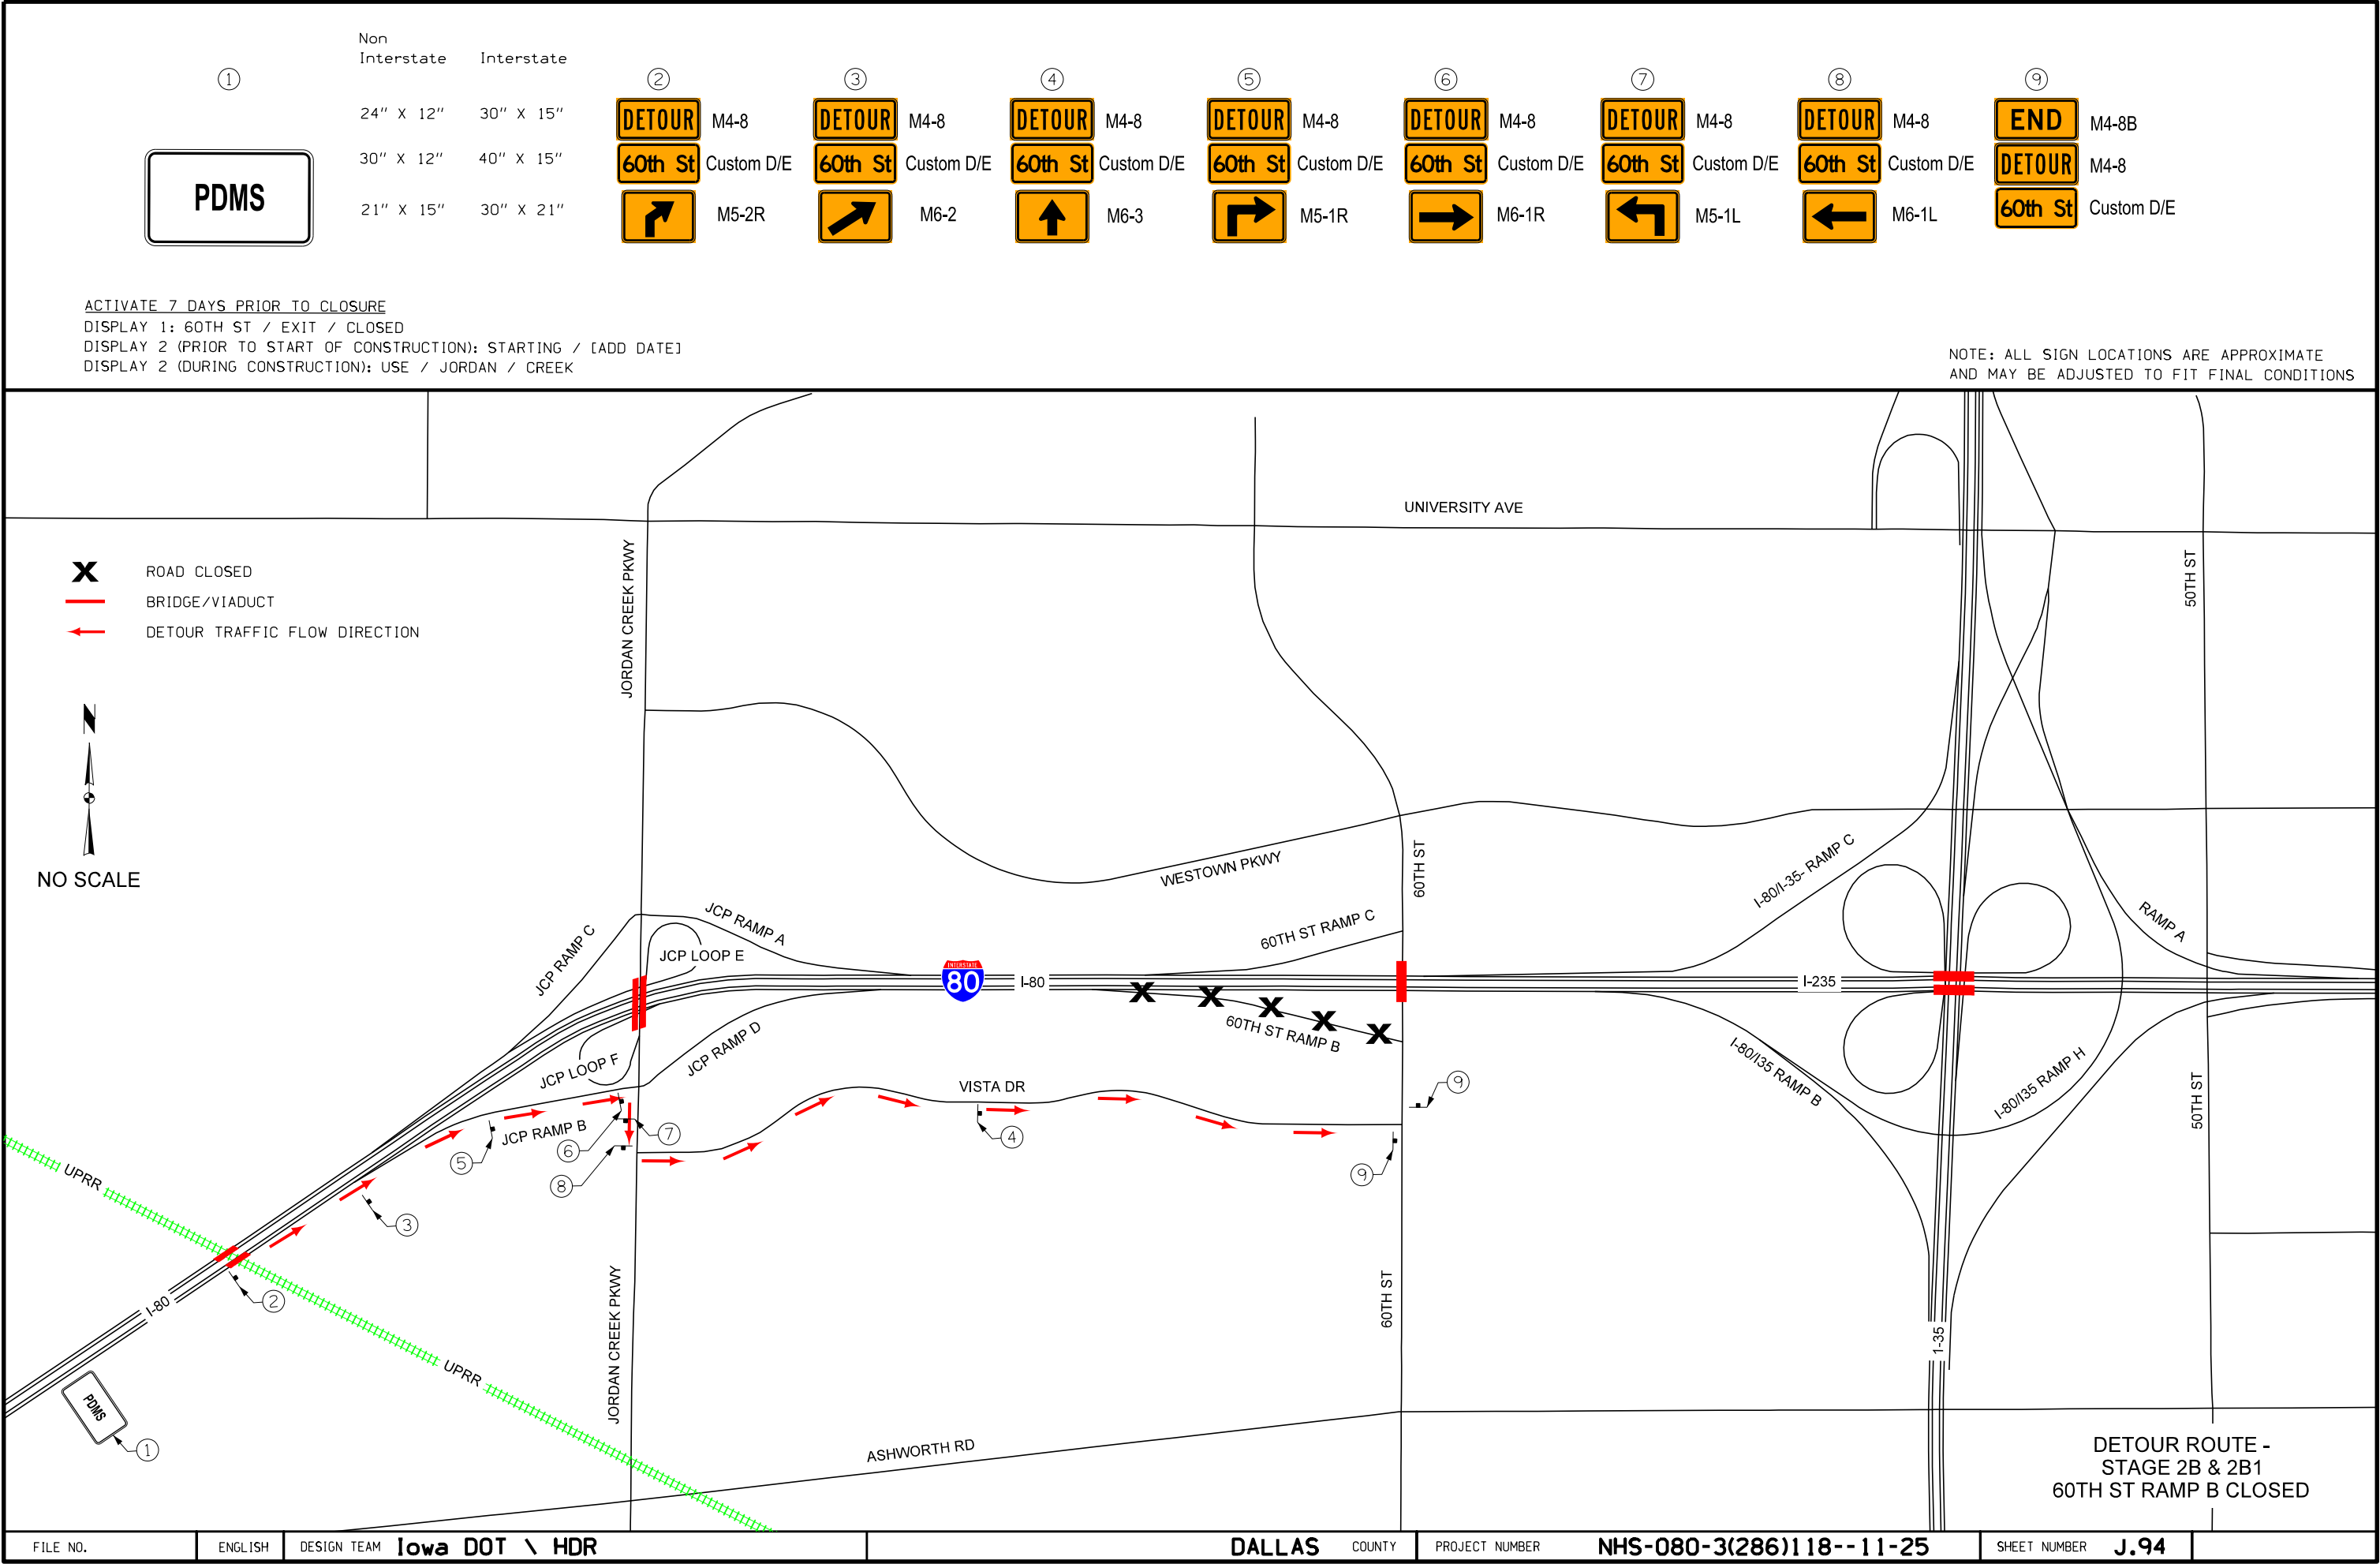

X

ROAD CLOSED

BRIDGE/VIADUCT

DETOUR TRAFFIC FLOW DIRECTION

NO SCALE

DETOUR ROUTE -
STAGE 2B & 2B1
60TH ST RAMP B CLOSED

FILE NO.

ENGLISH

DESIGN TEAM

Iowa DOT \ HDR

DALLAS

COUNTY

PROJECT NUMBER

NHS-080-3(286)118--11-25

SHEET NUMBER

J.94

9:42:23 AM 9/26/2024 DENRIQUEZHERPw://HDR_US_Central_01/3047/10212739/SHT_25080286Z08_J04.dgn