


| RUNWAY 32           |                   | RUNWAY 18         |                  | RUNWAY 36         |                    |
|---------------------|-------------------|-------------------|------------------|-------------------|--------------------|
| EXISTING            | ULTIMATE          | EXISTING          | ULTIMATE         | EXISTING          | ULTIMATE           |
| N 42° 00' 24.445" N | 42° 00' 17.360" N | 42° 00' 48.251" N | 42° 00' 50.30" N | 42° 00' 31.858" N | 42° 00' 21.2044" N |
| 94° 20' 23.380" W   | 94° 20' 16.183" W | 94° 20' 23.100" W | 94° 20' 22.30" W | 94° 20' 27.738" W | 94° 20' 29.8938" W |

| I.D. | DESCRIPTION              | I.D. | DESCRIPTION            |
|------|--------------------------|------|------------------------|
| A    | IOWA ARMY NATIONAL GUARD | F    | TEE HANGARS            |
| B    | MAINTENANCE HANGAR       | G    | TEE HANGARS            |
| C    | TERMINAL                 | H    | MANAGER'S RESIDENCE    |
| D    | BLOCK HANGARS            | 1    | 60'x60' CONV HCR       |
| F    | CONVENTIONAL HANGAR      | 2    | 10' TIMATE 4-JOINT TFF |

| HOLDING POSITION | HOLD TYPE | DISTANCE |
|------------------|-----------|----------|
| HL 1             | RUNWAY    | 200'     |
| HL 2             | RUNWAY    | 200'     |
| HL 3             | RUNWAY    | 200'     |

| DESCRIPTION                               | EXISTING                                                                          | ULTIMATE                                                                          |
|-------------------------------------------|-----------------------------------------------------------------------------------|-----------------------------------------------------------------------------------|
| AIRPORT PROPERTY LINE                     | ----                                                                              | ----                                                                              |
| AIRPORT EASEMENT LINE                     | ----                                                                              | ----                                                                              |
| DULDLING RESTRICTION LINE                 | ----                                                                              | ----                                                                              |
| RUNWAY VISIBILITY ZONE / LINE OF SIGHT    | ----                                                                              | ----                                                                              |
| RUNWAY PROTECTION ZONE                    | ----                                                                              | ----                                                                              |
| RUNWAY PROTECTION ZONE EASEMENT           | ----                                                                              | ----                                                                              |
| RUNWAY SAFETY AREA AND OBJECT FREE AREA   | ----                                                                              | ----                                                                              |
| BUILDING - STRUCTURES                     |  |  |
| PRECEDENCE APPROACH PATH INDICATOR (PAPI) |  |  |
| RUNWAY END IDENTIFIER LIGHTS (RELI)       |  |  |
| THRESHOLD LIGHTS                          | ● ● ● ● ● ● ● ●                                                                   | ○ ○ ○ ○ ○ ○ ○ ○                                                                   |
| FENCE                                     | - X - X - X - X -                                                                 | - X - X - X - X -                                                                 |
| PAVEMENT REMOVAL                          |  |  |
| TERMINI                                   |  |  |

| ITEM                             | EXISTING                   | ULTIMATE                   |
|----------------------------------|----------------------------|----------------------------|
| AIRPORT ELEVATION                | 1043.5'                    | 1043.5'                    |
| AIRPORT REFERENCE<br>POINT (ARP) | 42°00'38" N<br>94°20'32" W | 42°00'34" N<br>94°20'30" W |
| MEAN MAX. TEMP.                  | 87°F                       | 87°F                       |
| AIRPORT NAVD83                   | NDB/GPS                    | NDB/GPS                    |
| ROTATING BEACON                  | YES                        | YES                        |
| SEGMENTED CIRCLE                 | NO                         | NO                         |
| LIGHTED WIND INDICATOR           | YES                        | YES                        |
| AIRPORT REFERENCE CODE           | B-I                        | B-I                        |

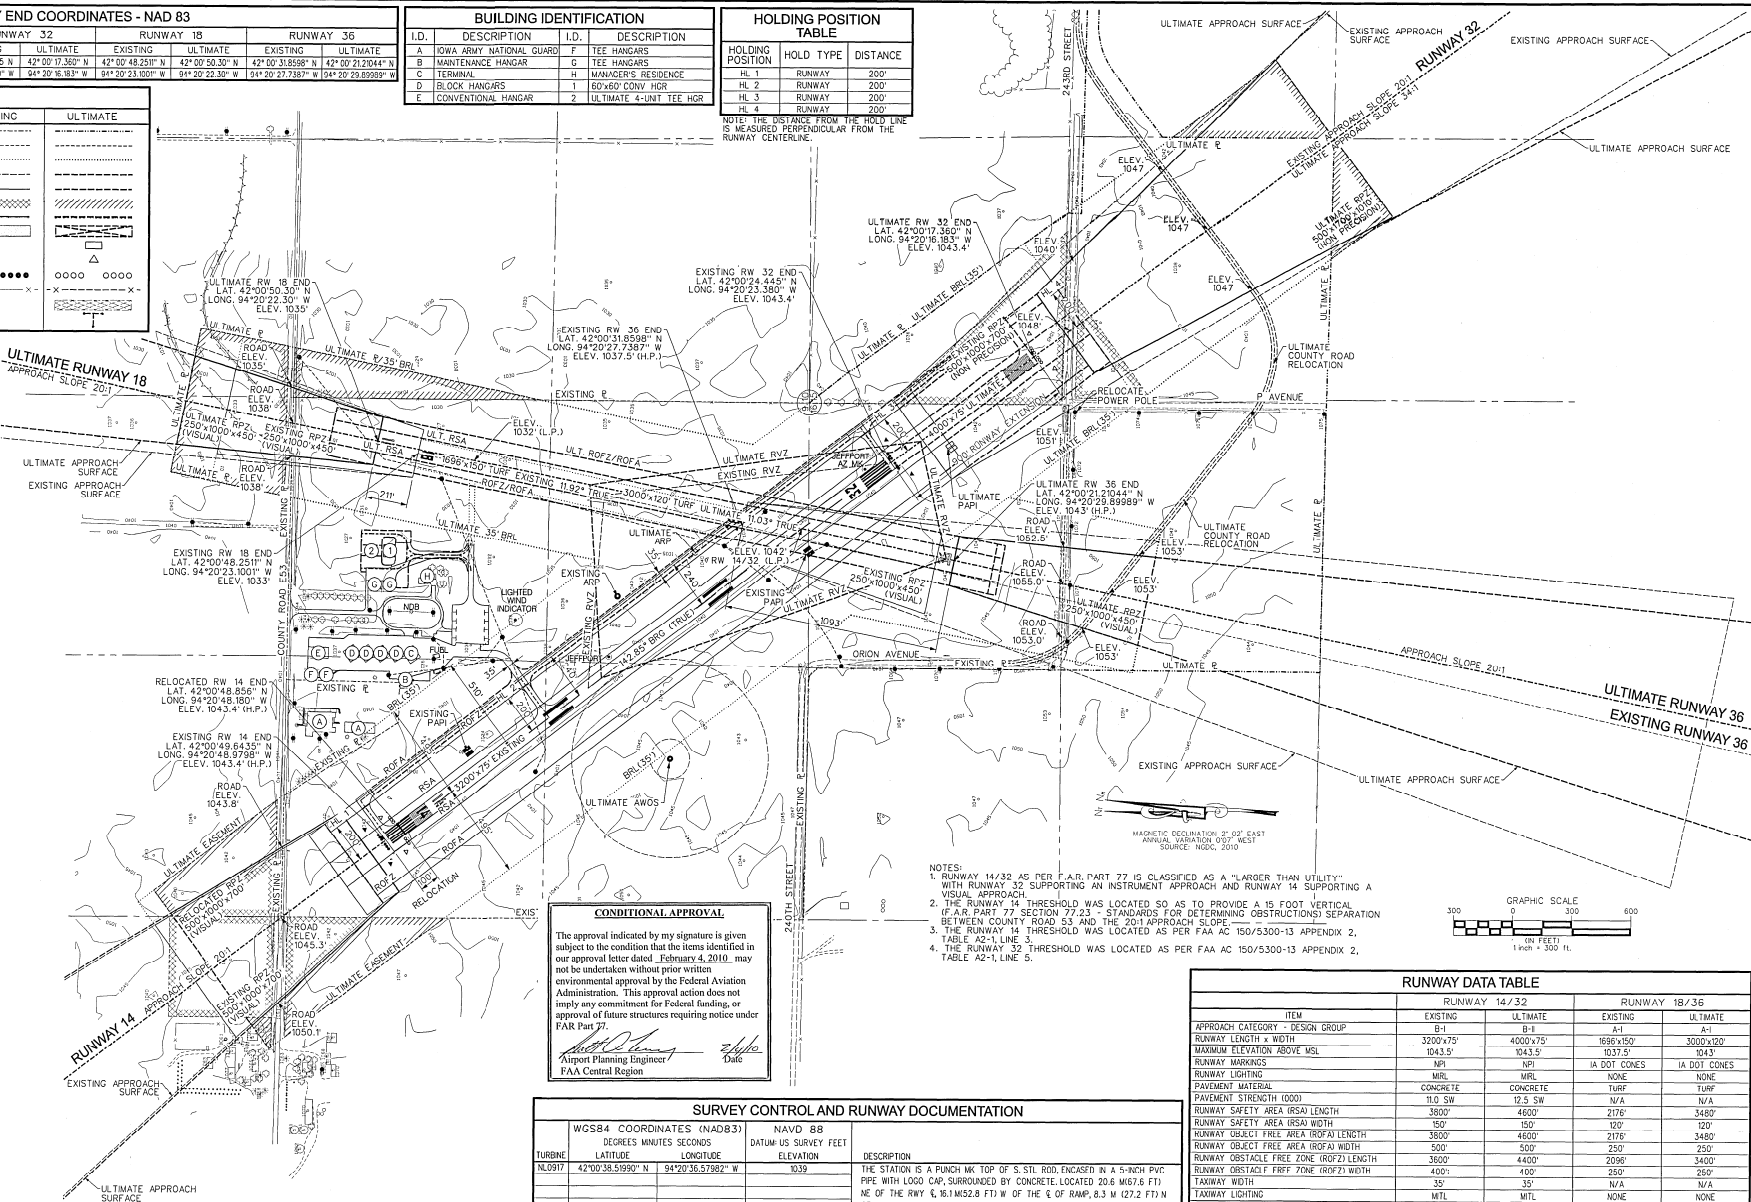

The approval indicated by my signature is given subject to the condition that the items identified in our approval letter dated February 4, 2010 may not be undertaken without prior written environmental approval by the Federal Aviation Administration. This approval action does not imply any commitment for Federal funding, or approval of future structures requiring notice under FAR Part 77.

  
\_\_\_\_\_  
Airport Planning Engineer  
FAA Central Region

2/6/10  
\_\_\_\_\_  
Date

| WCS84 COORDINATES (NAD83) |                   | NAV D 88             |           | DESCRIPTION   |
|---------------------------|-------------------|----------------------|-----------|---|
| DEGREES MINUTES SECONDS   |                   | DATUM US SURVEY FEET |           |   |
| TURBINE                   | LATITUDE          | LONGITUDE            | ELEVATION |   |
| NL0917                    | 42°00'38.5700" N  | 94°20'38.57082" W    | 939       | THE STATION IS A PUNCH MARK TOP OF S. S.T.L. ROD, ENCASED IN A 6-INCH PVC PIPE WITH LOGO CAP, SURROUNDED BY CONCRETE. LOCATED 20.6 W/67.6 FTI NE OF THE RWY & W/152.2 FTI W OF THE E OF RAMP, 8.3 M (27.2 FTI) N OF CURVED EDGE OF THE RAMP, 5.8 M/19.0 FTI OF A RAMP, 14.0 M AND 7.5 (24.6 FTI) OF A FIBERGLASS WINDSPEED POST. |
| NL0918                    | 42°00'25.76054" N | 94°20'38.85309" W    | 1041      | THE STATION IS A PUNCH MARK TOP OF S. S.T.L. ROD, ENCASED IN A 6-INCH PVC PIPE WITH LOGO CAP, SURROUNDED BY CONCRETE. LOCATED 16.0 W/52.5 FTI W OF THE RWY & 5.0 W/20.8 FTI W/4.0 M OF N COR OF TURN-AROUND AND 4.75 W/15.6 FTI N OF JCT OF RWY AND TURN-AROUND.                                                                 |

| ITEM                                    | RUNWAY 14/32 |  |           |  | RUNWAY 18/36 |  |              |  |
|-----------------------------------------|--------------|--|-----------|--|--------------|--|--------------|--|
|                                         | EXISTING     |  | ULTIMATE  |  | EXISTING     |  | ULTIMATE     |  |
| APPROACH CATEGORY - DESIGN GROUP        | B-1          |  | B-1       |  | A-1          |  | A-1          |  |
| RUNWAY LENGTH x WIDTH                   | 3200x75      |  | 4000x75   |  | 1656x50      |  | 3000x120     |  |
| MAXIMUM ELEVATION ABOVE MSL             | 1043.5       |  | 1043.5    |  | 1037.5       |  | 1043         |  |
| RUNWAY MARKINGS                         | N/A          |  | N/A       |  | NONE         |  | IA DOT CONES |  |
| RUNWAY LIGHTING                         | MIRL         |  | MIRL      |  | NONE         |  | NONE         |  |
| PAVEMENT MATERIAL                       | CONCRETE     |  | CONCRETE  |  | TURF         |  | TURF         |  |
| PAVEMENT STRENGTH (000)                 | 10.5 SW      |  | 12.5 SW   |  | N/A          |  | N/A          |  |
| RUNWAY SAFETY AREA ISOA LENGTH          | 3800         |  | 4600      |  | 2176         |  | 3480         |  |
| RUNWAY SAFETY AREA ISOA WIDTH           | 500          |  | 500       |  | 250          |  | 250          |  |
| RUNWAY OBJECT FREE AREA (RFA) LENGTH    | 3800         |  | 4600      |  | 2176         |  | 3480         |  |
| RUNWAY OBJECT FREE AREA (RFA) WIDTH     | 500          |  | 500       |  | 250          |  | 250          |  |
| RUNWAY OBSTACLE FREE ZONE (OPFZ) LENGTH | 3600         |  | 4400      |  | 2096         |  | 3400         |  |
| RUNWAY OBSTACLE FREE ZONE (OPFZ) WIDTH  | 4000         |  | 4000      |  | 2096         |  | 2600         |  |
| TAXIWAY WIDTH                           | 35'          |  | 35'       |  | N/A          |  | N/A          |  |
| TAXIWAY LIGHTING                        | MTL          |  | MTL       |  | NONE         |  | NONE         |  |
| APPROACH TYPE                           | 14 32        |  | 14 32     |  | 18 36        |  | 18 36        |  |
| APPROACH SURFACE SLOPE                  | VISUAL NP    |  | VISUAL NP |  | VISUAL NP    |  | VISUAL NP    |  |
| PERCENT EFFECTIVE GRADIENT              | 20:1         |  | 20:1      |  | 20:1         |  | 20:1         |  |
| ELECTRONIC AIDS                         | 0.0          |  | 0.0       |  | +0.3         |  | -0.4         |  |
| VISUAL APPROACH AIDS                    | GPS          |  | GPS       |  | NONE         |  | NONE         |  |
| APPROACH VISIBILITY MINIMUMS            | 1.0 MILE     |  | 1.0 MILE  |  | 1.0 MILE     |  | 1.0 MILE     |  |
| TOUCHDOWN ZONE ELEVATION                | 1043.4       |  | 1043.4    |  | 1037.5       |  | 1043         |  |

THERE ARE NO OBSTACLE FREE ZONE (OFZ) PENETRATIONS  
THERE ARE NO THRESHOLD SITING SURFACE OBJECT PENETRATIONS  
THERE ARE NO MODIFICATIONS TO DESIGN STANDARDS

APPROVED BY: [Signature]  
DATE APPROVED: 1-20-10

|                                                                                                |                                                     |                                               |                              |                    |                              |
|------------------------------------------------------------------------------------------------|-----------------------------------------------------|-----------------------------------------------|------------------------------|--------------------|------------------------------|
| <b>SNYDER &amp; ASSOCIATES</b><br>2727 S.W. SNYDER BLVD.<br>ANKENY, IOWA 50022<br>515-964-6220 | PLANNING &<br>DESIGN<br>(CONSTRUCTION &<br>PROGRAM) | 2230 S.W. 10TH AVE.<br>DES MOINES, IOWA 50319 | 515-281-1100<br>515-281-1101 | PLNR: <b>JLS</b>   | PROJECT NO.: <b>106.0394</b> |
|                                                                                                |                                                     |                                               |                              | CK BY: <b>JLS</b>  |                              |
|                                                                                                |                                                     |                                               |                              | DIR BY: <b>RRD</b> | DWG. NO.: <b>D-2923</b>      |
|                                                                                                |                                                     |                                               |                              | DATE: <b>0000</b>  | SHEET: <b>2 OF 11</b>        |