

Photo - Fall 2025


SHEET NUMBER 002

PROJECT NUMBER NHS-063-6(103)-19-07

BLACK HAWK COUNTY


DESIGN TEAM Iowa DOT

FILE NO. 92765

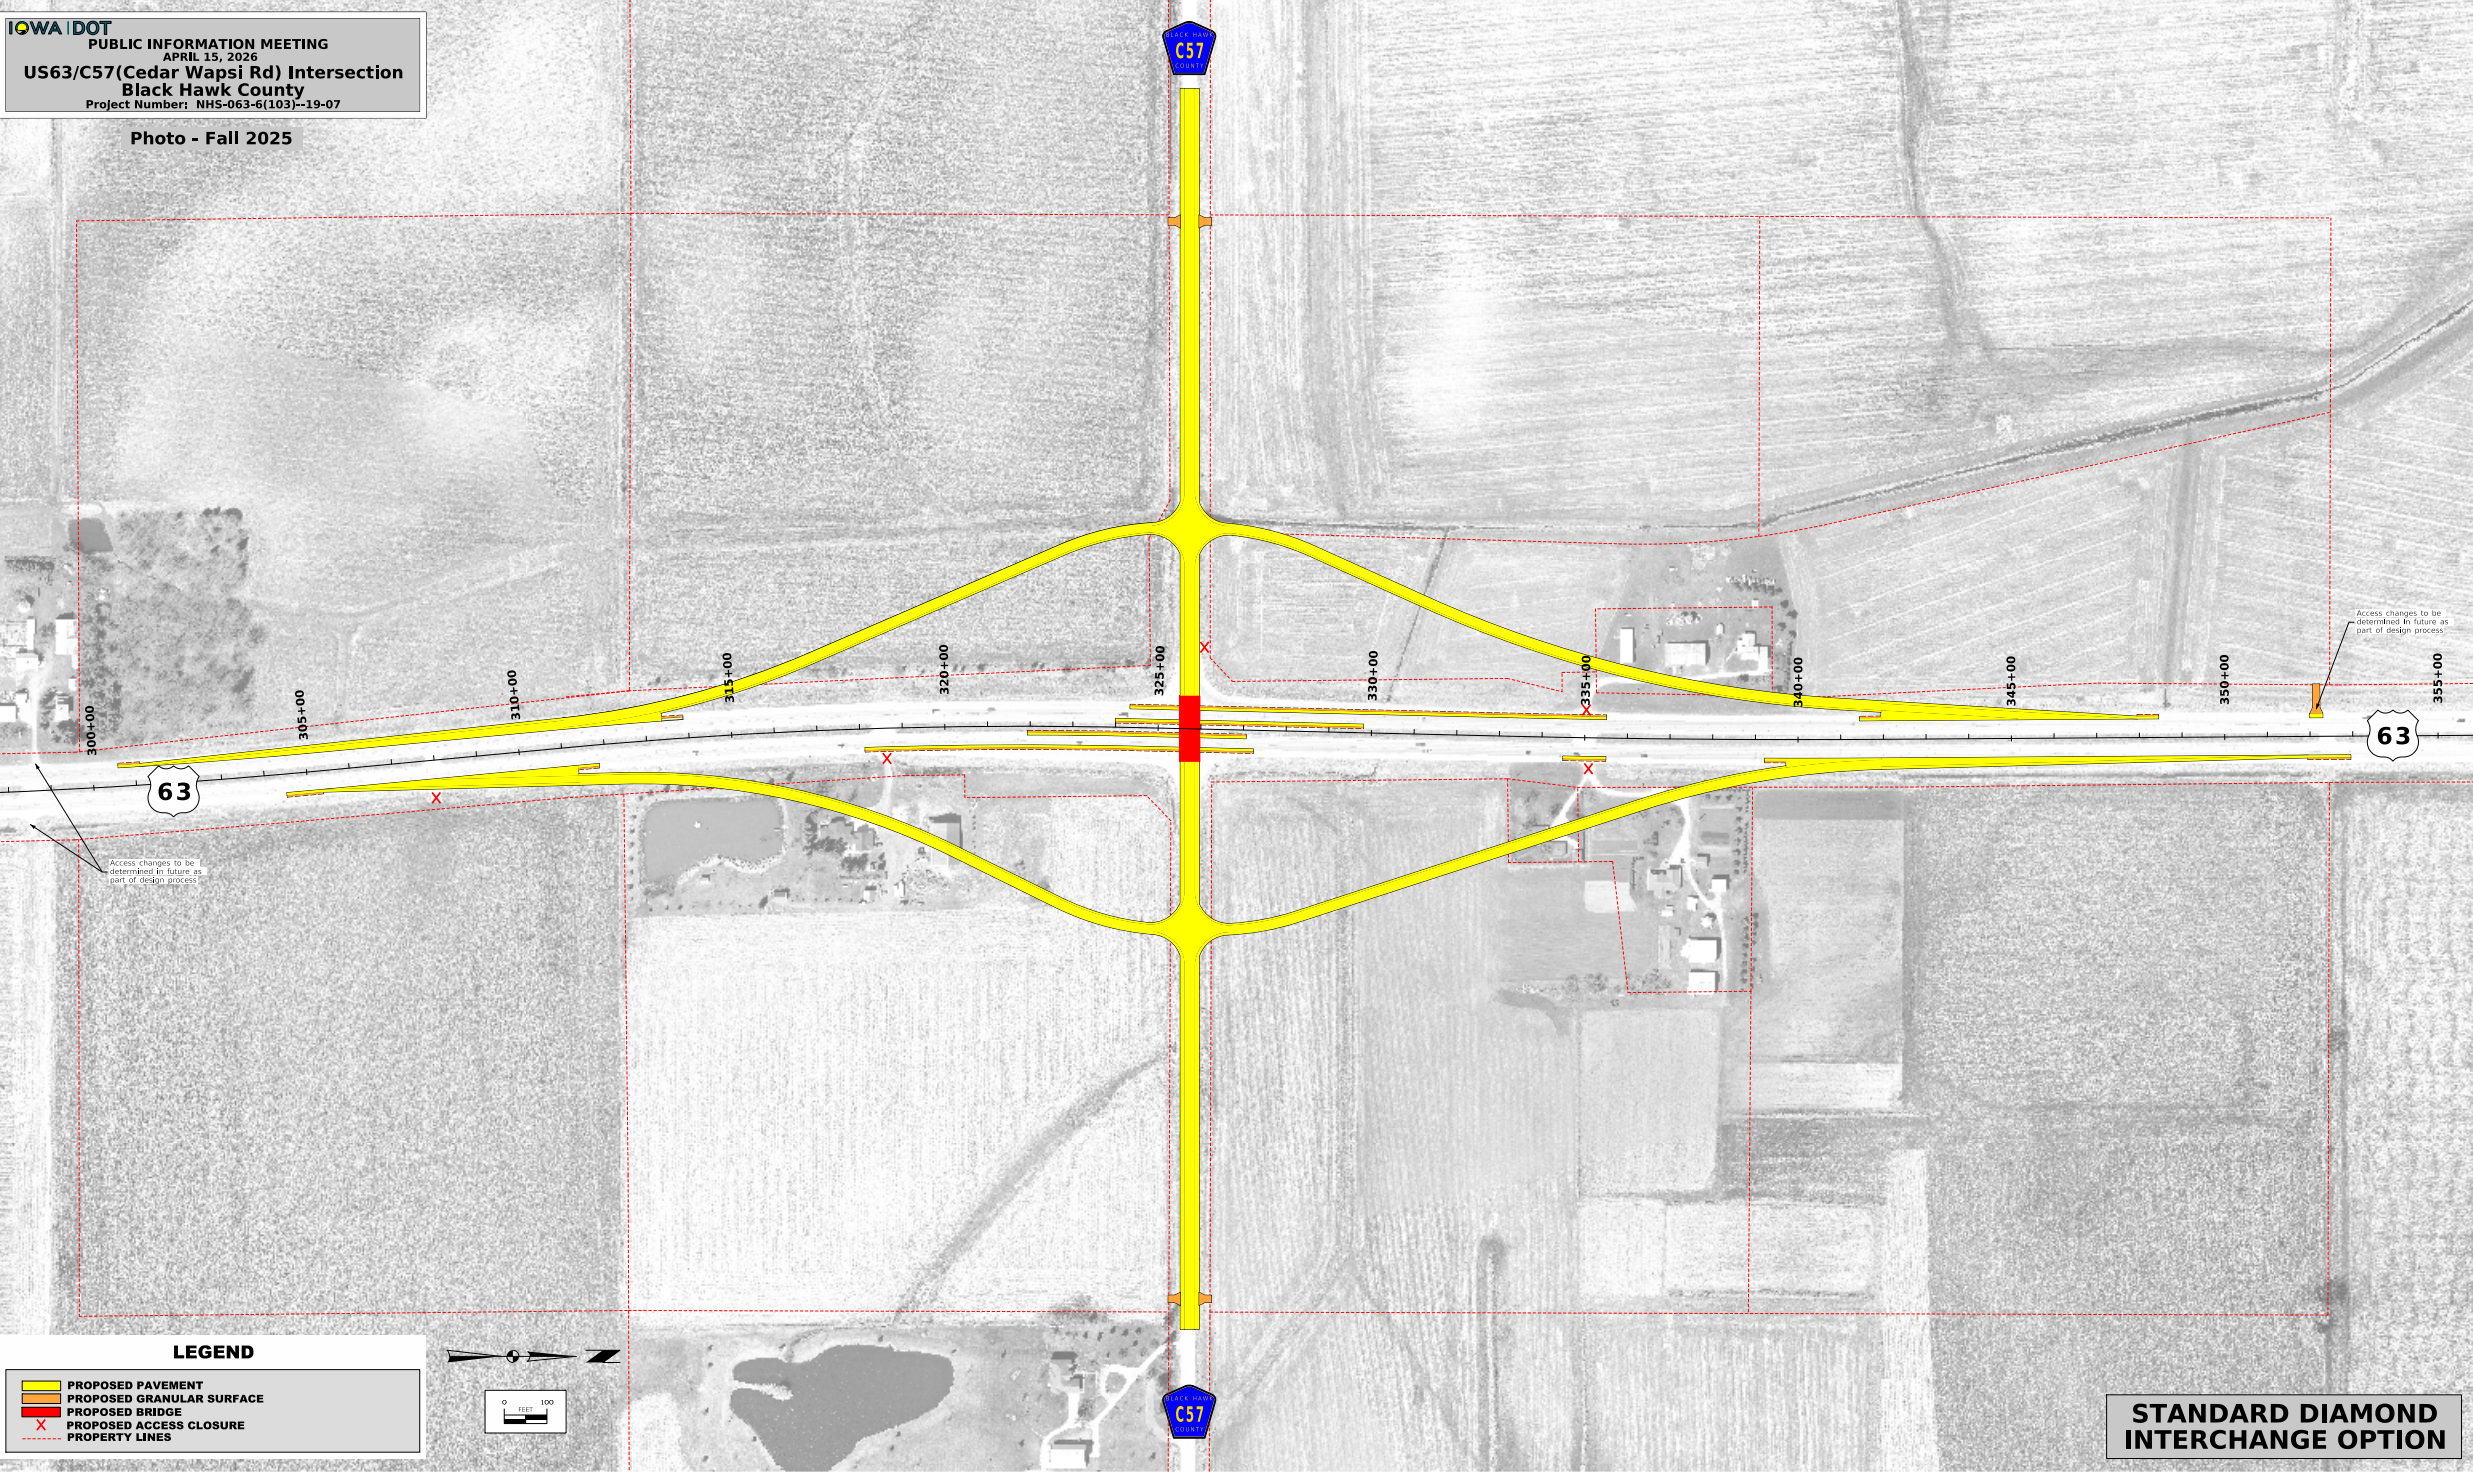

**LEGEND**

- PROPOSED PAVEMENT
- PROPOSED GRANULAR SURFACE
- PROPOSED BRIDGE
- PROPOSED ACCESS CLOSURE
- PROPERTY LINES

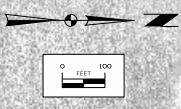

**STANDARD DIAMOND INTERCHANGE OPTION**