



Photo - Fall 2025

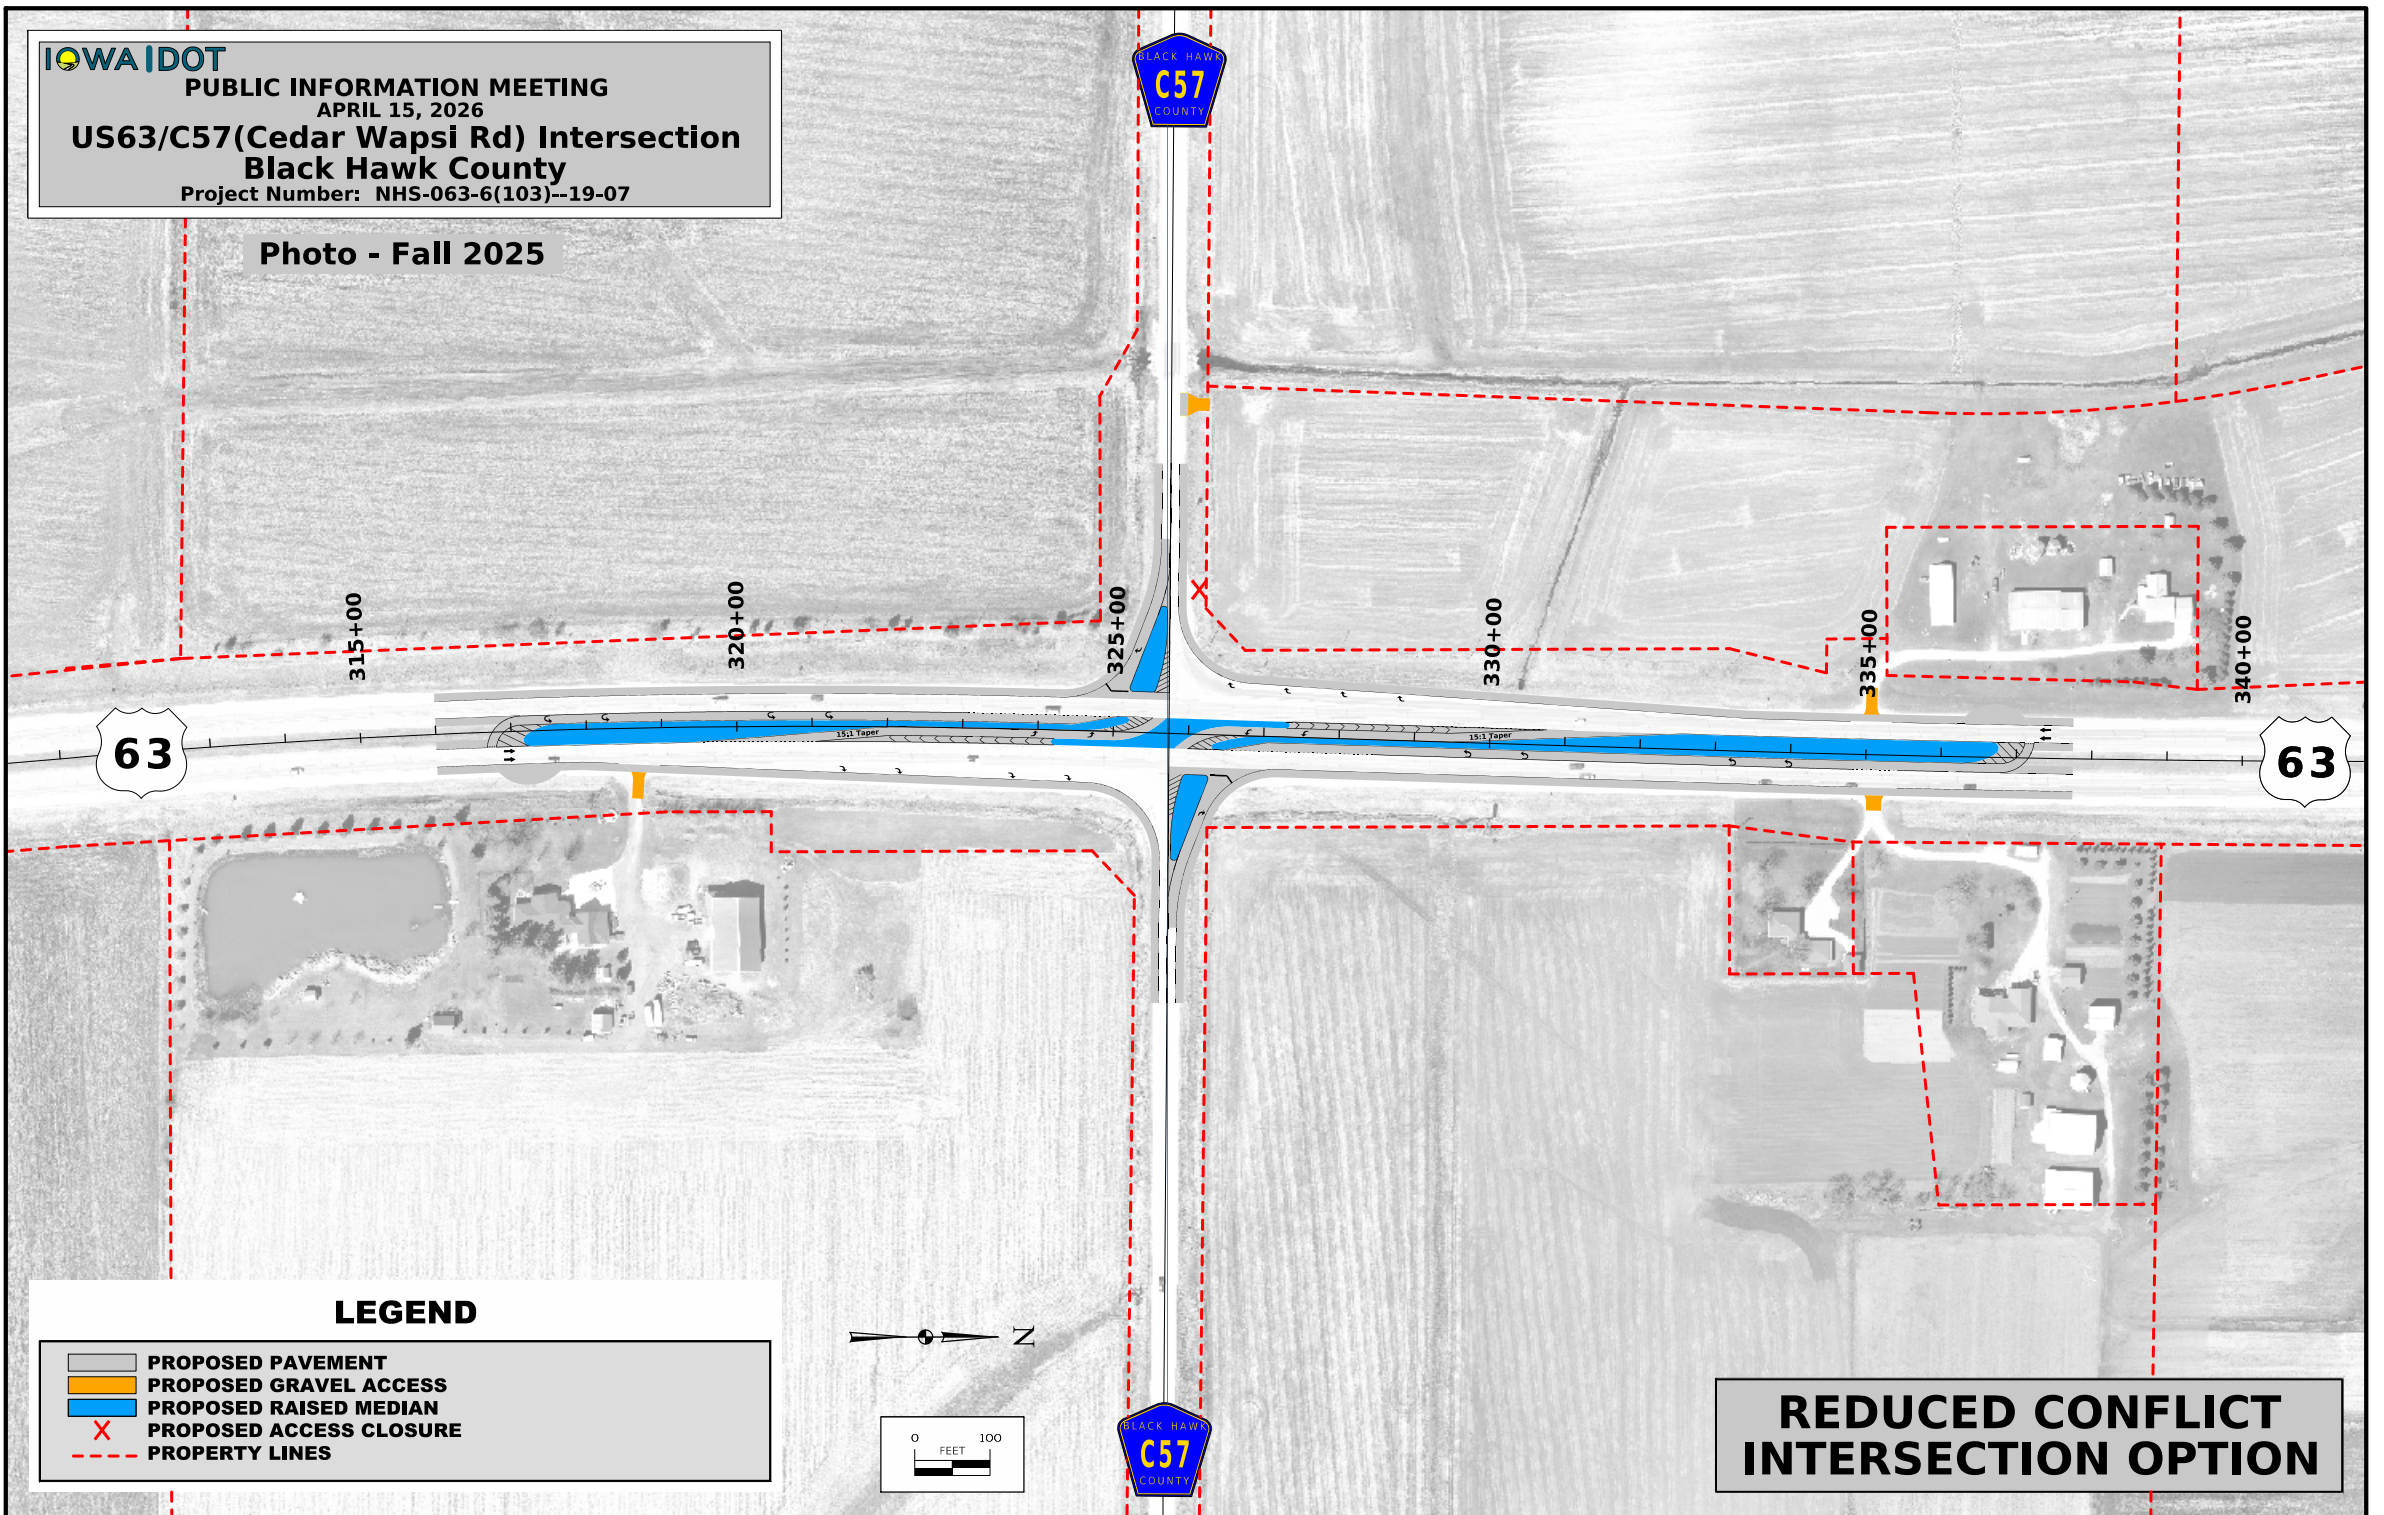

LEGEND

- PROPOSED PAVEMENT
- PROPOSED GRAVEL ACCESS
- PROPOSED RAISED MEDIAN
- PROPOSED ACCESS CLOSURE
- PROPERTY LINES

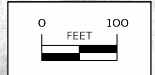

**REDUCED CONFLICT
INTERSECTION OPTION**