


LEGEND

- PROPOSED PAVEMENT
- PROPOSED GUARDRAIL PAVEMENT
- PROPOSED GRANULAR SHOULDER
- PROPOSED GRANULAR SURFACE
- PROPOSED PERMANENT ACQUISITION
- PROPOSED TEMPORARY EASEMENT
- PROPOSED STRUCTURE
- PROPERTY LINES
- LOT LINES
- EXISTING RIGHT OF WAY LINES
- PROPOSED GUARDRAIL
- DRAINAGE ARROWS





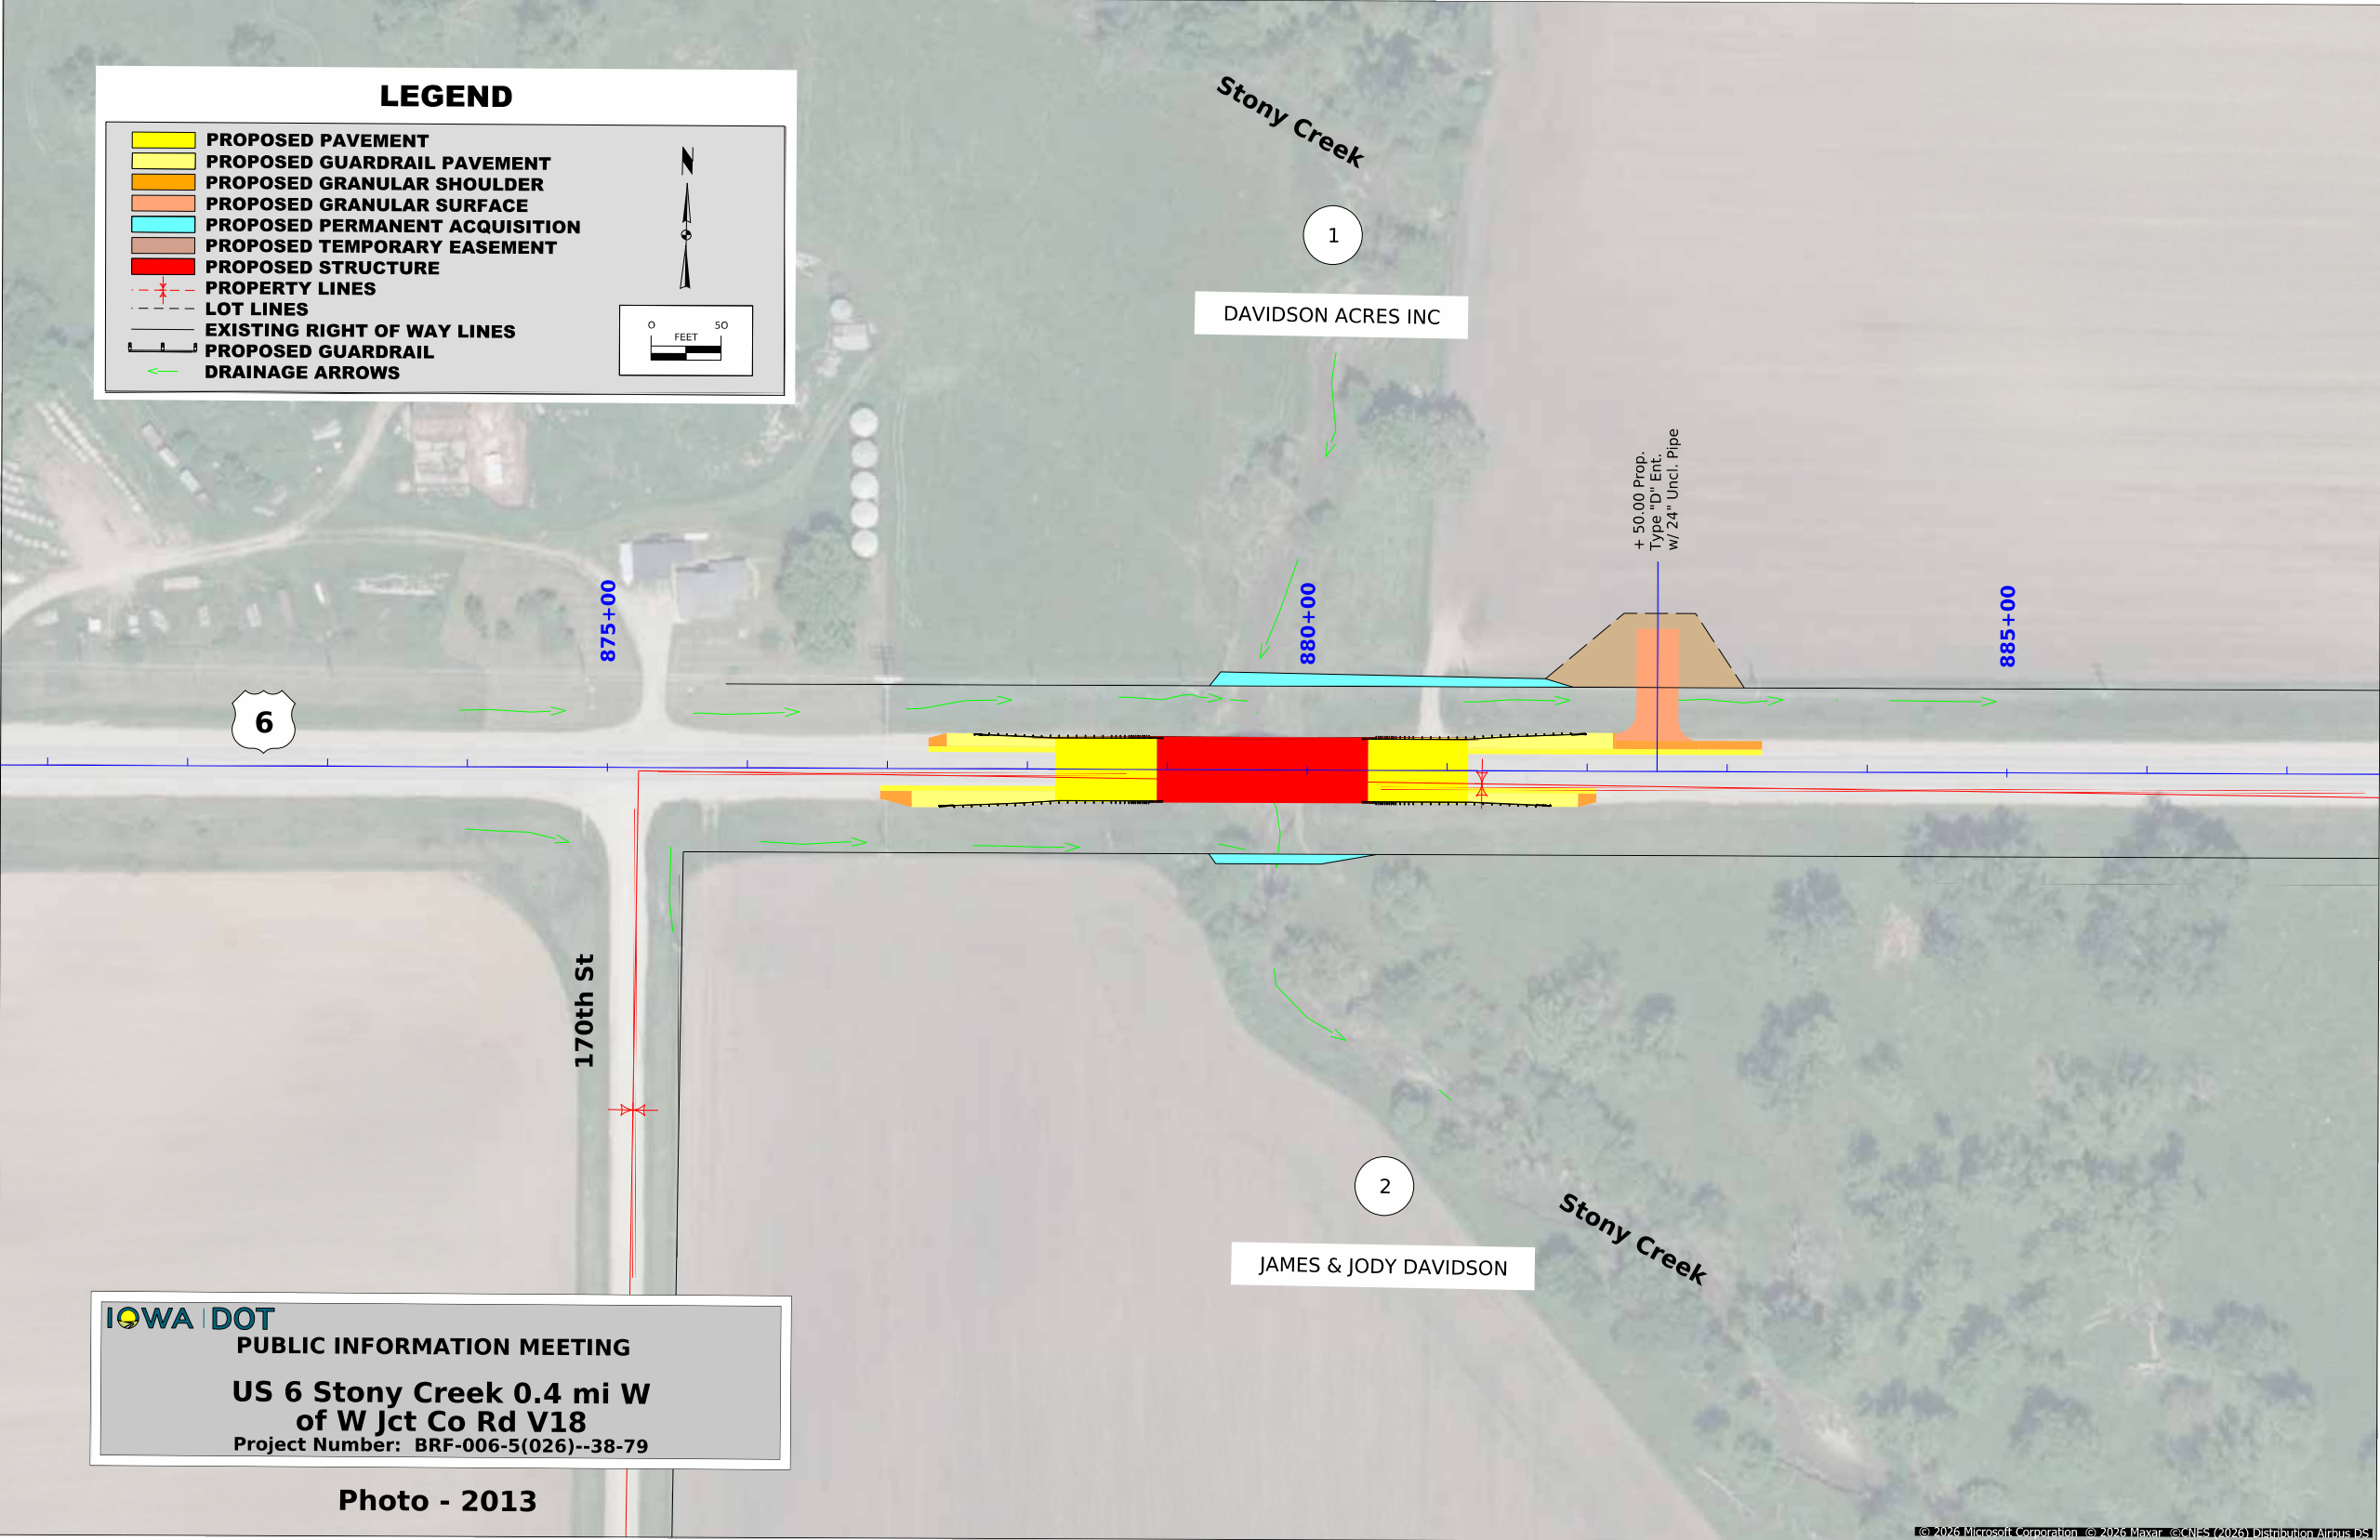

1
DAVIDSON ACRES INC

2
JAMES & JODY DAVIDSON

+ 50.00 Prop.
Type "D" Ent.
w/ 24" Uncl. Pipe

875+00

880+00

885+00

170th St

IOWA DOT
PUBLIC INFORMATION MEETING
US 6 Stony Creek 0.4 mi W
of W Jct Co Rd V18
 Project Number: BRF-006-5(026)--38-79

Photo - 2013