


505+00

520+00

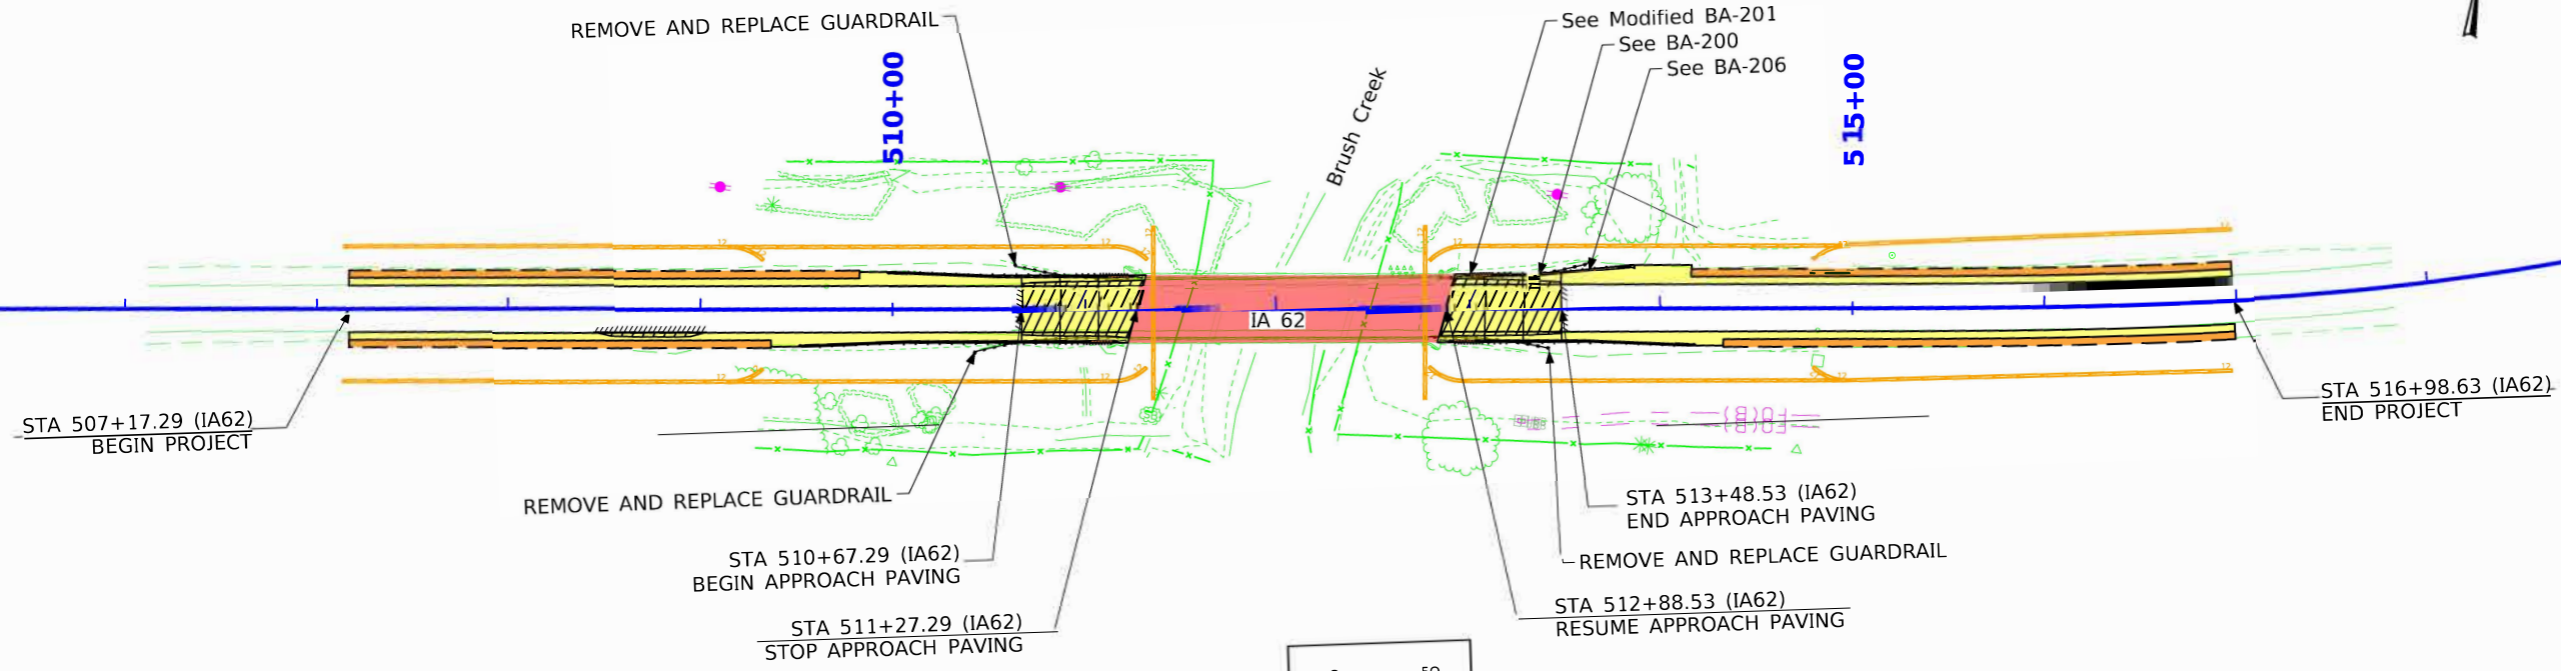

REMOVE AND REPLACE GUARDRAIL

510+00

Brush Creek

515+00

See Modified BA-201
See BA-200
See BA-206

STA 507+17.29 (IA62)
BEGIN PROJECT

STA 516+98.63 (IA62)
END PROJECT

REMOVE AND REPLACE GUARDRAIL

STA 510+67.29 (IA62)
BEGIN APPROACH PAVING

STA 511+27.29 (IA62)
STOP APPROACH PAVING

STA 513+48.53 (IA62)
END APPROACH PAVING

REMOVE AND REPLACE GUARDRAIL

STA 512+88.53 (IA62)
RESUME APPROACH PAVING

