



Photo - 2021

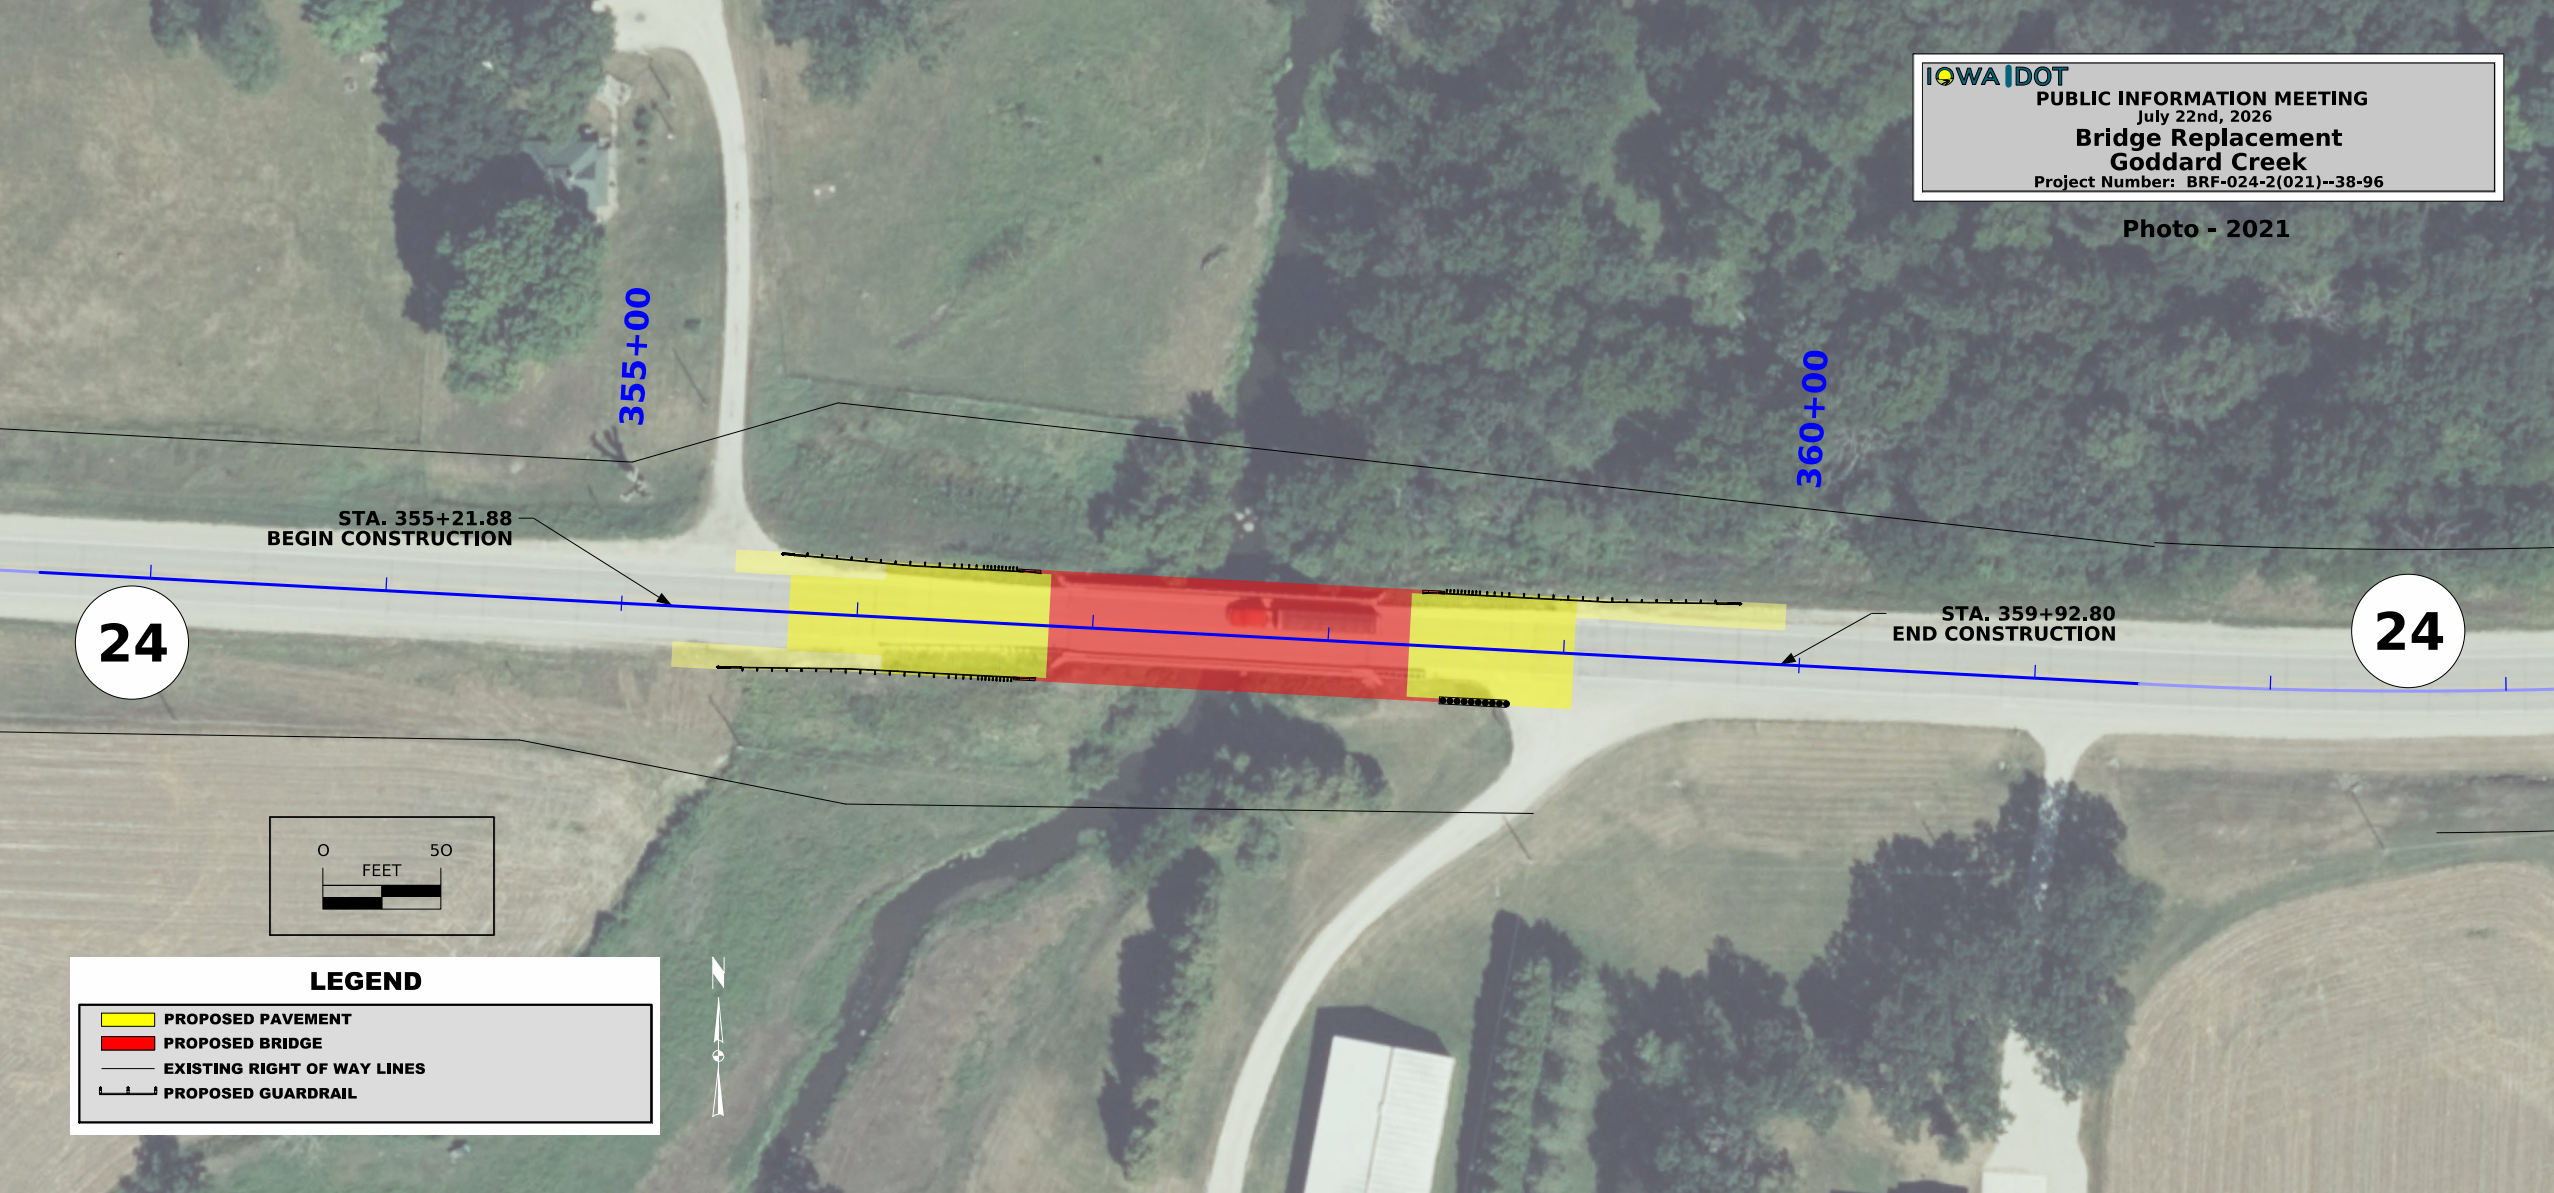

STA. 355+21.88
BEGIN CONSTRUCTION

STA. 359+92.80
END CONSTRUCTION

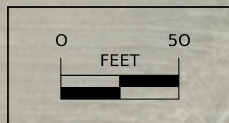

LEGEND

- PROPOSED PAVEMENT
- PROPOSED BRIDGE
- EXISTING RIGHT OF WAY LINES
- PROPOSED GUARDRAIL