
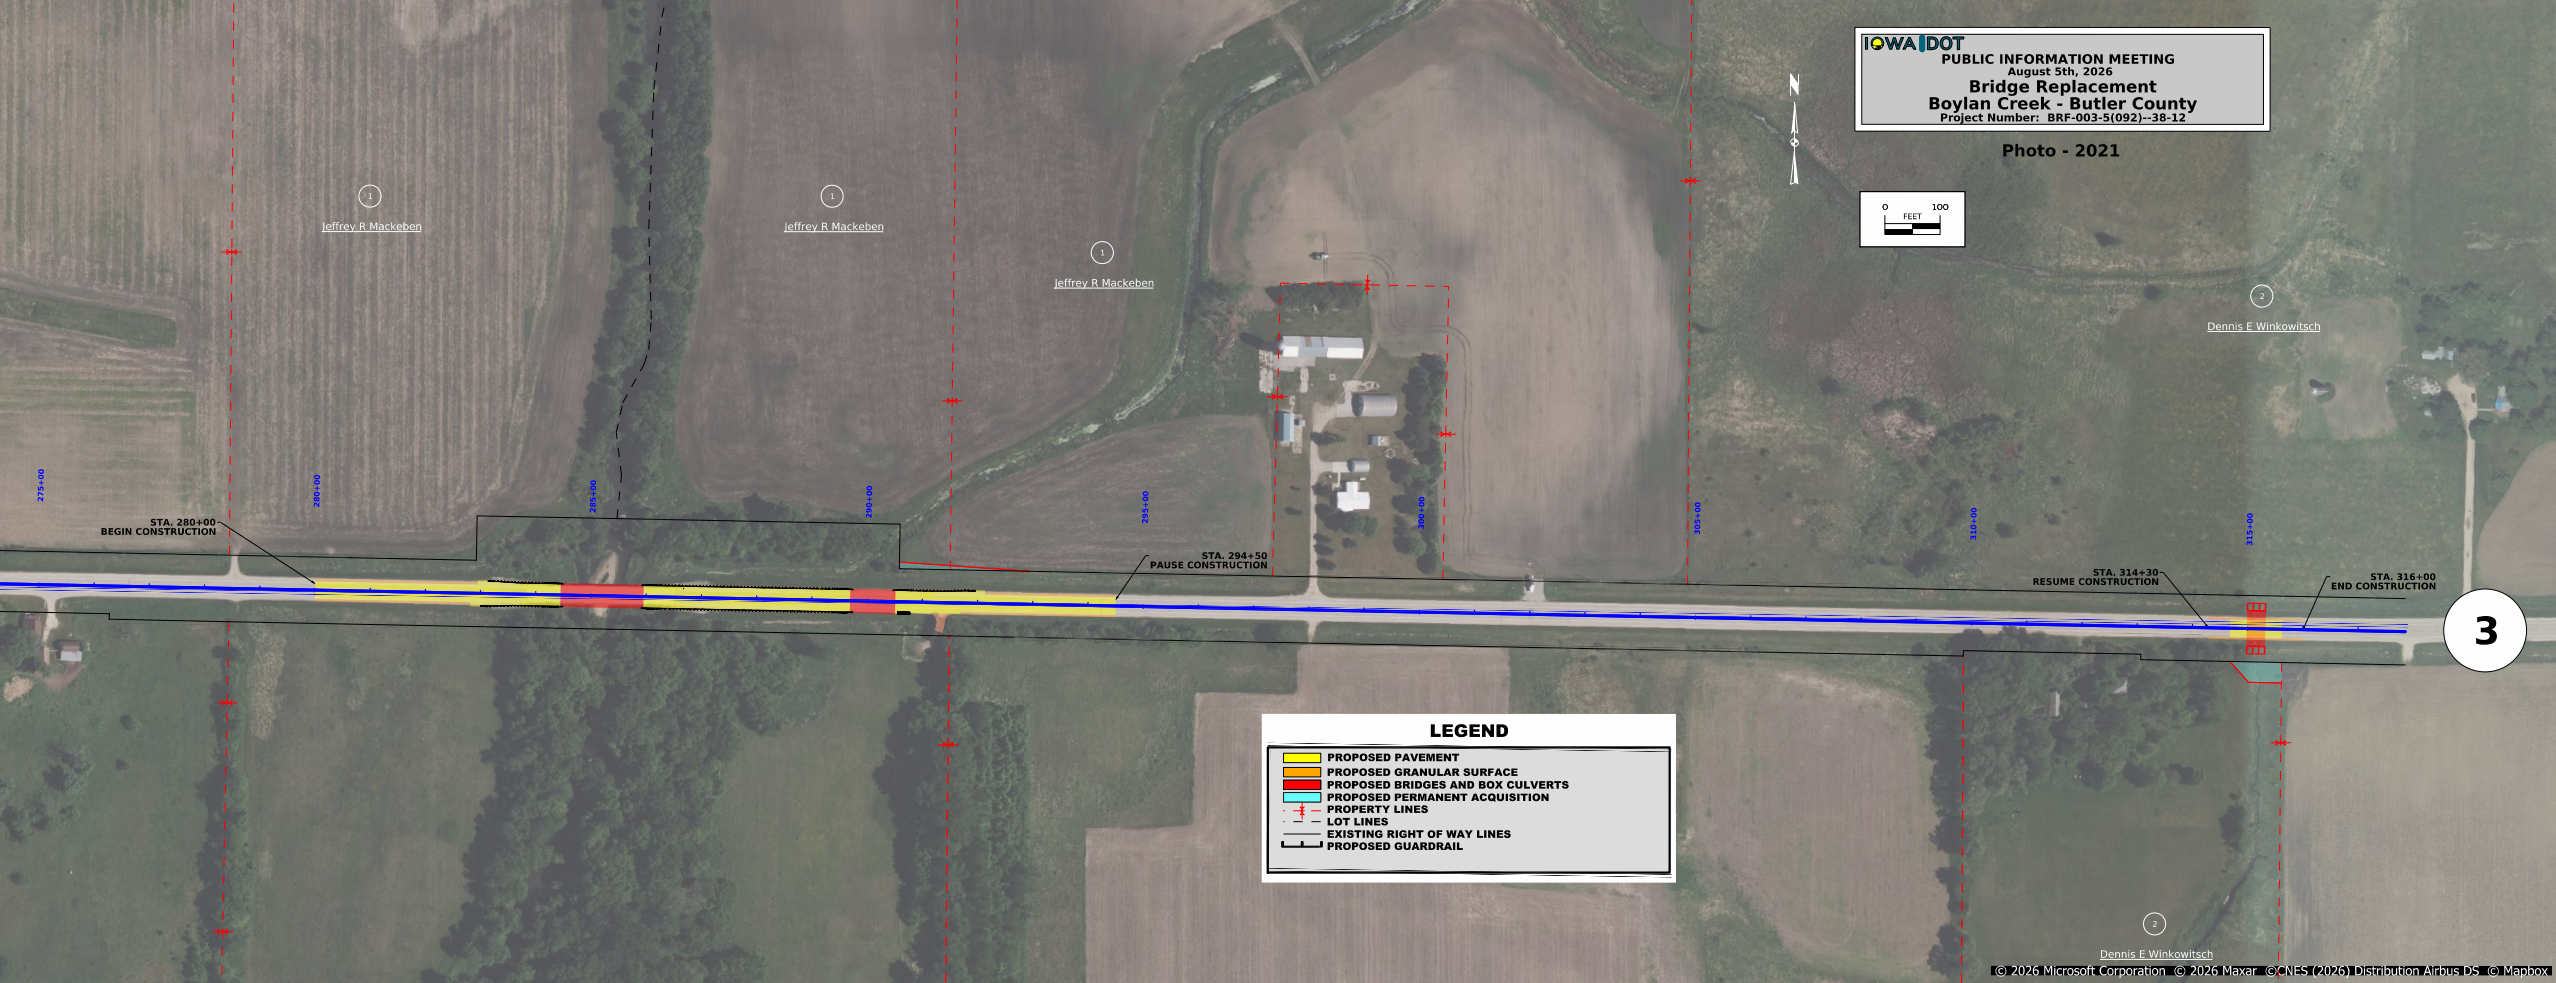


IOWA DOT
PUBLIC INFORMATION MEETING
August 5th, 2026
Bridge Replacement
Boylan Creek - Butler County
Project Number: BRF-003-5(092)--38-12

Photo - 2021

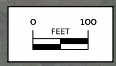

STA. 280+00
BEGIN CONSTRUCTION

STA. 294+50
PAUSE CONSTRUCTION

STA. 314+30
RESUME CONSTRUCTION

STA. 316+00
END CONSTRUCTION

LEGEND

- PROPOSED PAVEMENT
- PROPOSED GRANULAR SURFACE
- PROPOSED BRIDGES AND BOX CULVERTS
- PROPOSED PERMANENT ACQUISITION
- PROPERTY LINES
- LOT LINES
- EXISTING RIGHT OF WAY LINES
- PROPOSED GUARDRAIL