





Union TWP.
T-73N R-18W
SEC. 23

①
RYAN WEST

TEMPORARY EASEMENT
TO SHAPE

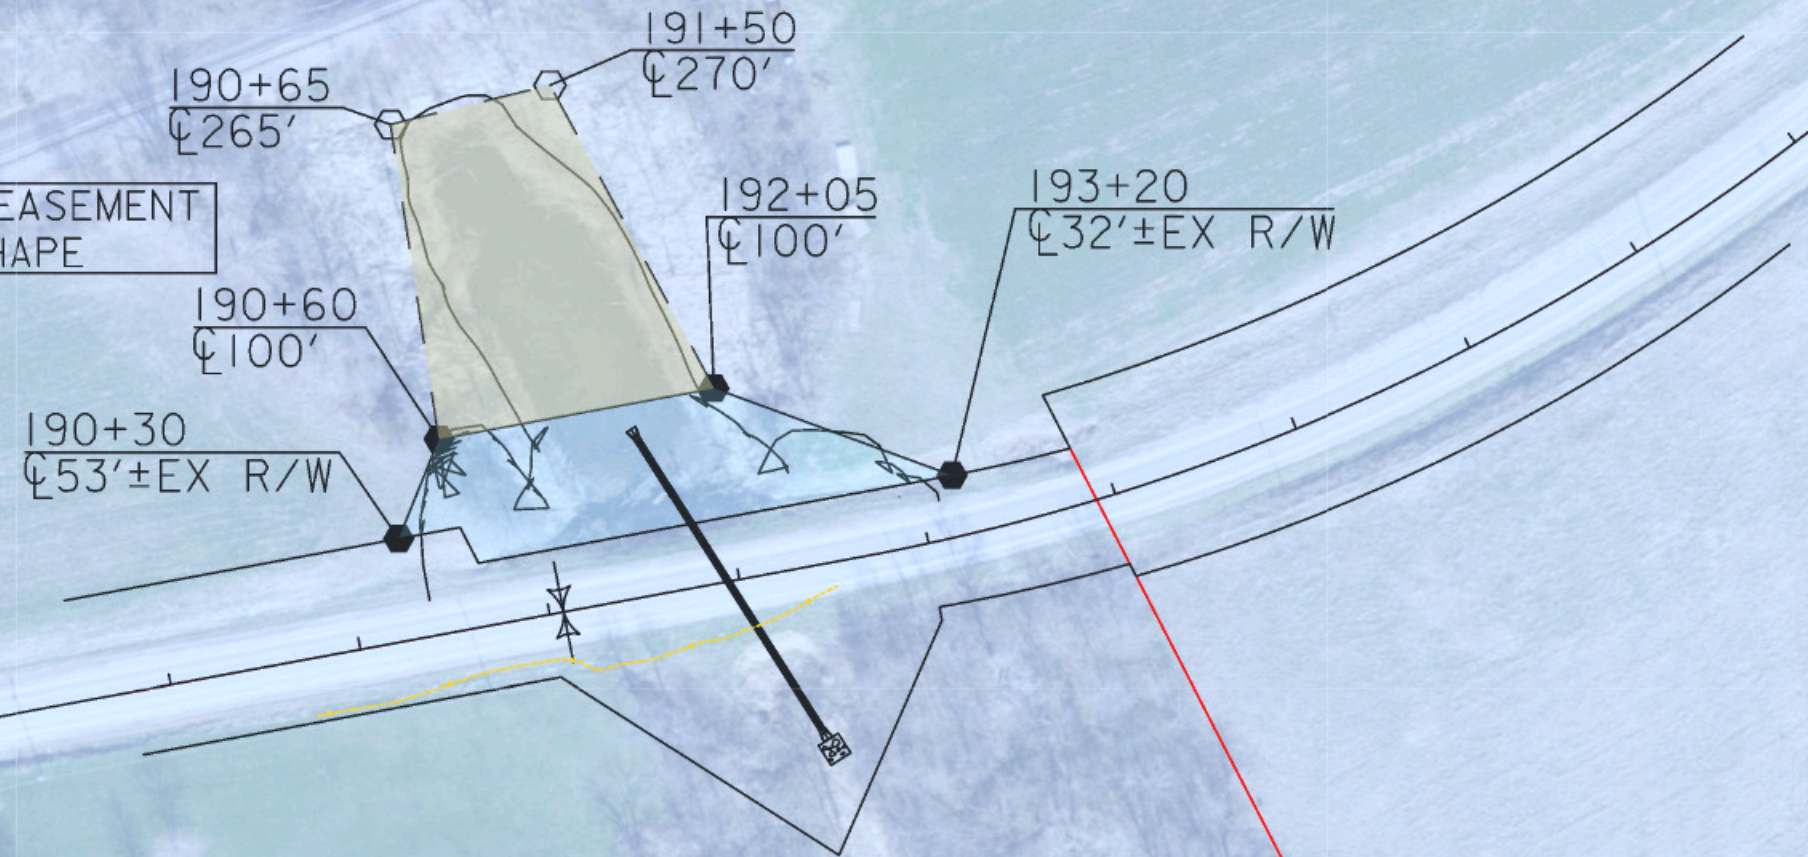

RAY D ANDERSON

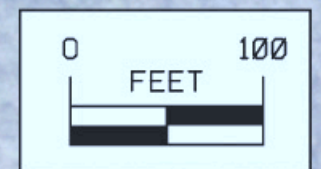

Right of Way Design Information	
THIS SHEET INCLUDED FOR INFORMATION ONLY	
ROW Team: ATINKEN /JLARSON	
ROW #: NHSN-005-2(45)-2R-68	
Plan Date: 12/16/19	
Color Legend:	
	Property Lines
	Temporary Easement
	Permanent Acquisition