


MARIPOSA TWP
SE 1/4 SW 1/4
SEC. 16-81-18

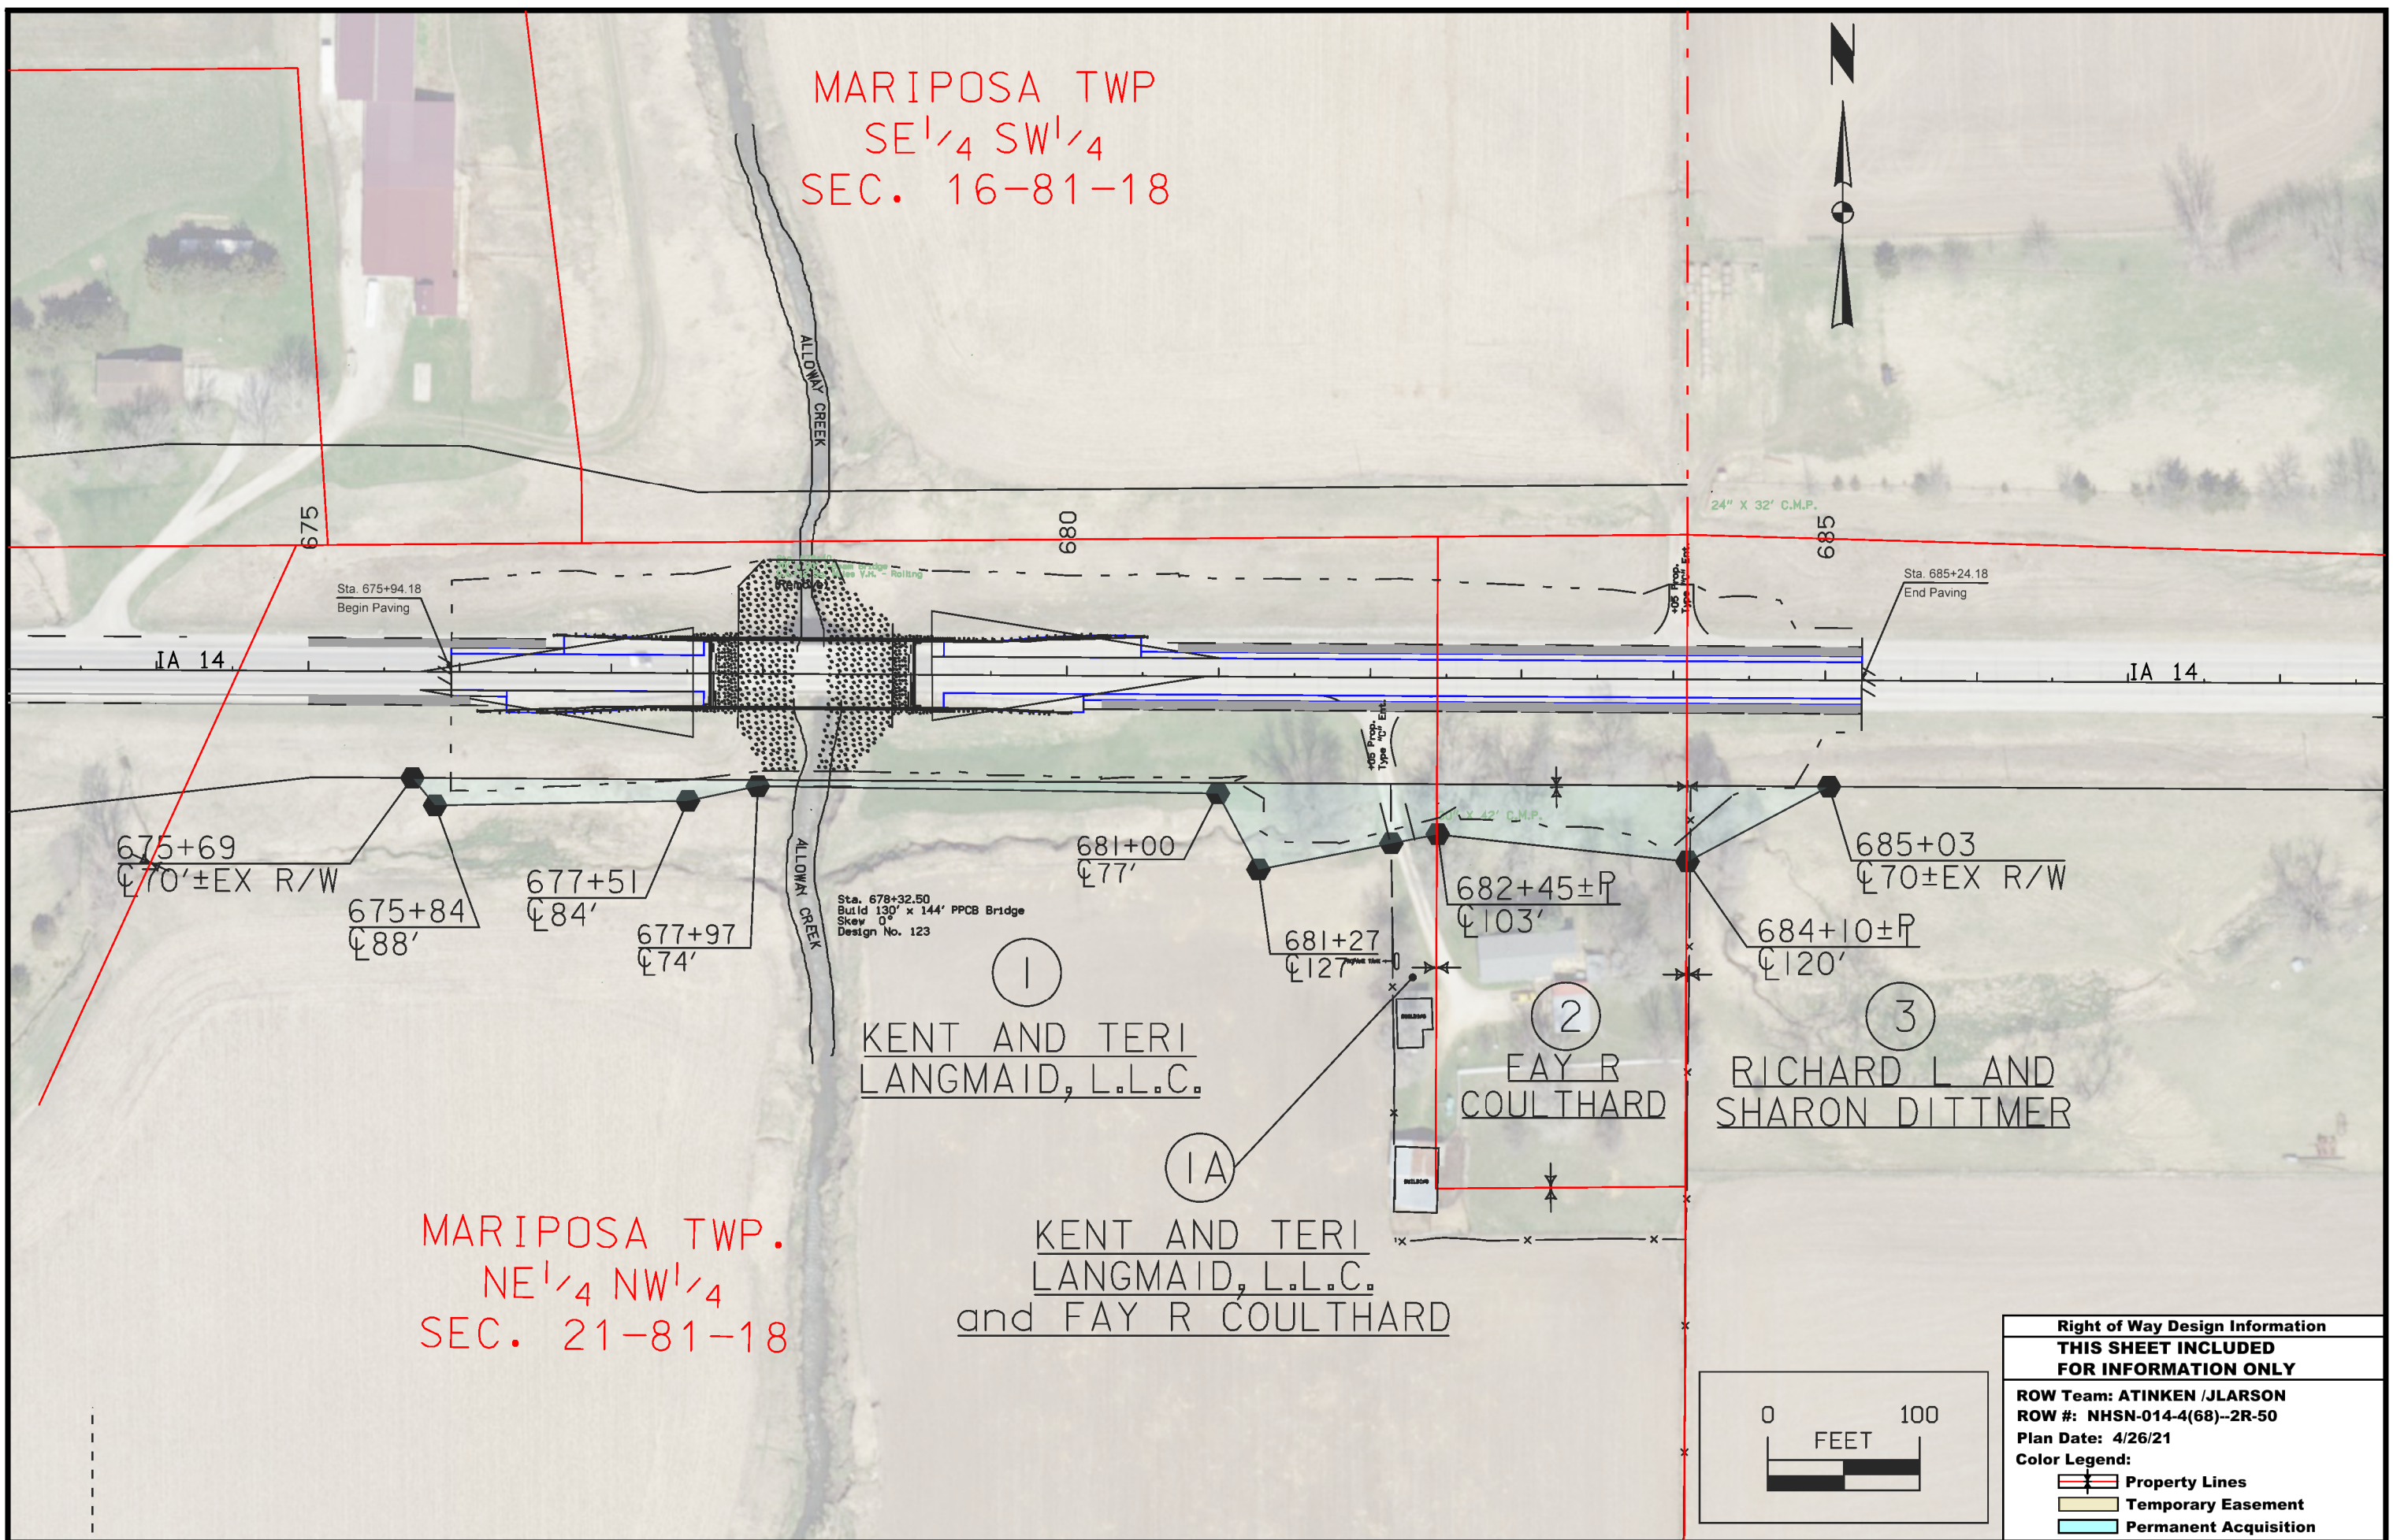

MARIPOSA TWP.
NE 1/4 NW 1/4
SEC. 21-81-18

①
KENT AND TERI
LANGMAID, L.L.C.

②
FAY R
COULTHARD

③
RICHARD L AND
SHARON DITTMER

IA
KENT AND TERI
LANGMAID, L.L.C.
and FAY R COULTHARD

Right of Way Design Information	
THIS SHEET INCLUDED FOR INFORMATION ONLY	
ROW Team: ATINKEN /JLARSON	
ROW #: NHSN-014-4(68)--2R-50	
Plan Date: 4/26/21	
Color Legend:	
	Property Lines
	Temporary Easement
	Permanent Acquisition