


Photo - 2015



LEGEND

- PROPOSED PAVEMENT
- PROPOSED BRIDGES AND BOX CULVERTS
- PROPOSED REVETMENT
- EXISTING RIGHT OF WAY LINES
- ROADWAY ALIGNMENT
- ROAD CLOSURE BARRICADES

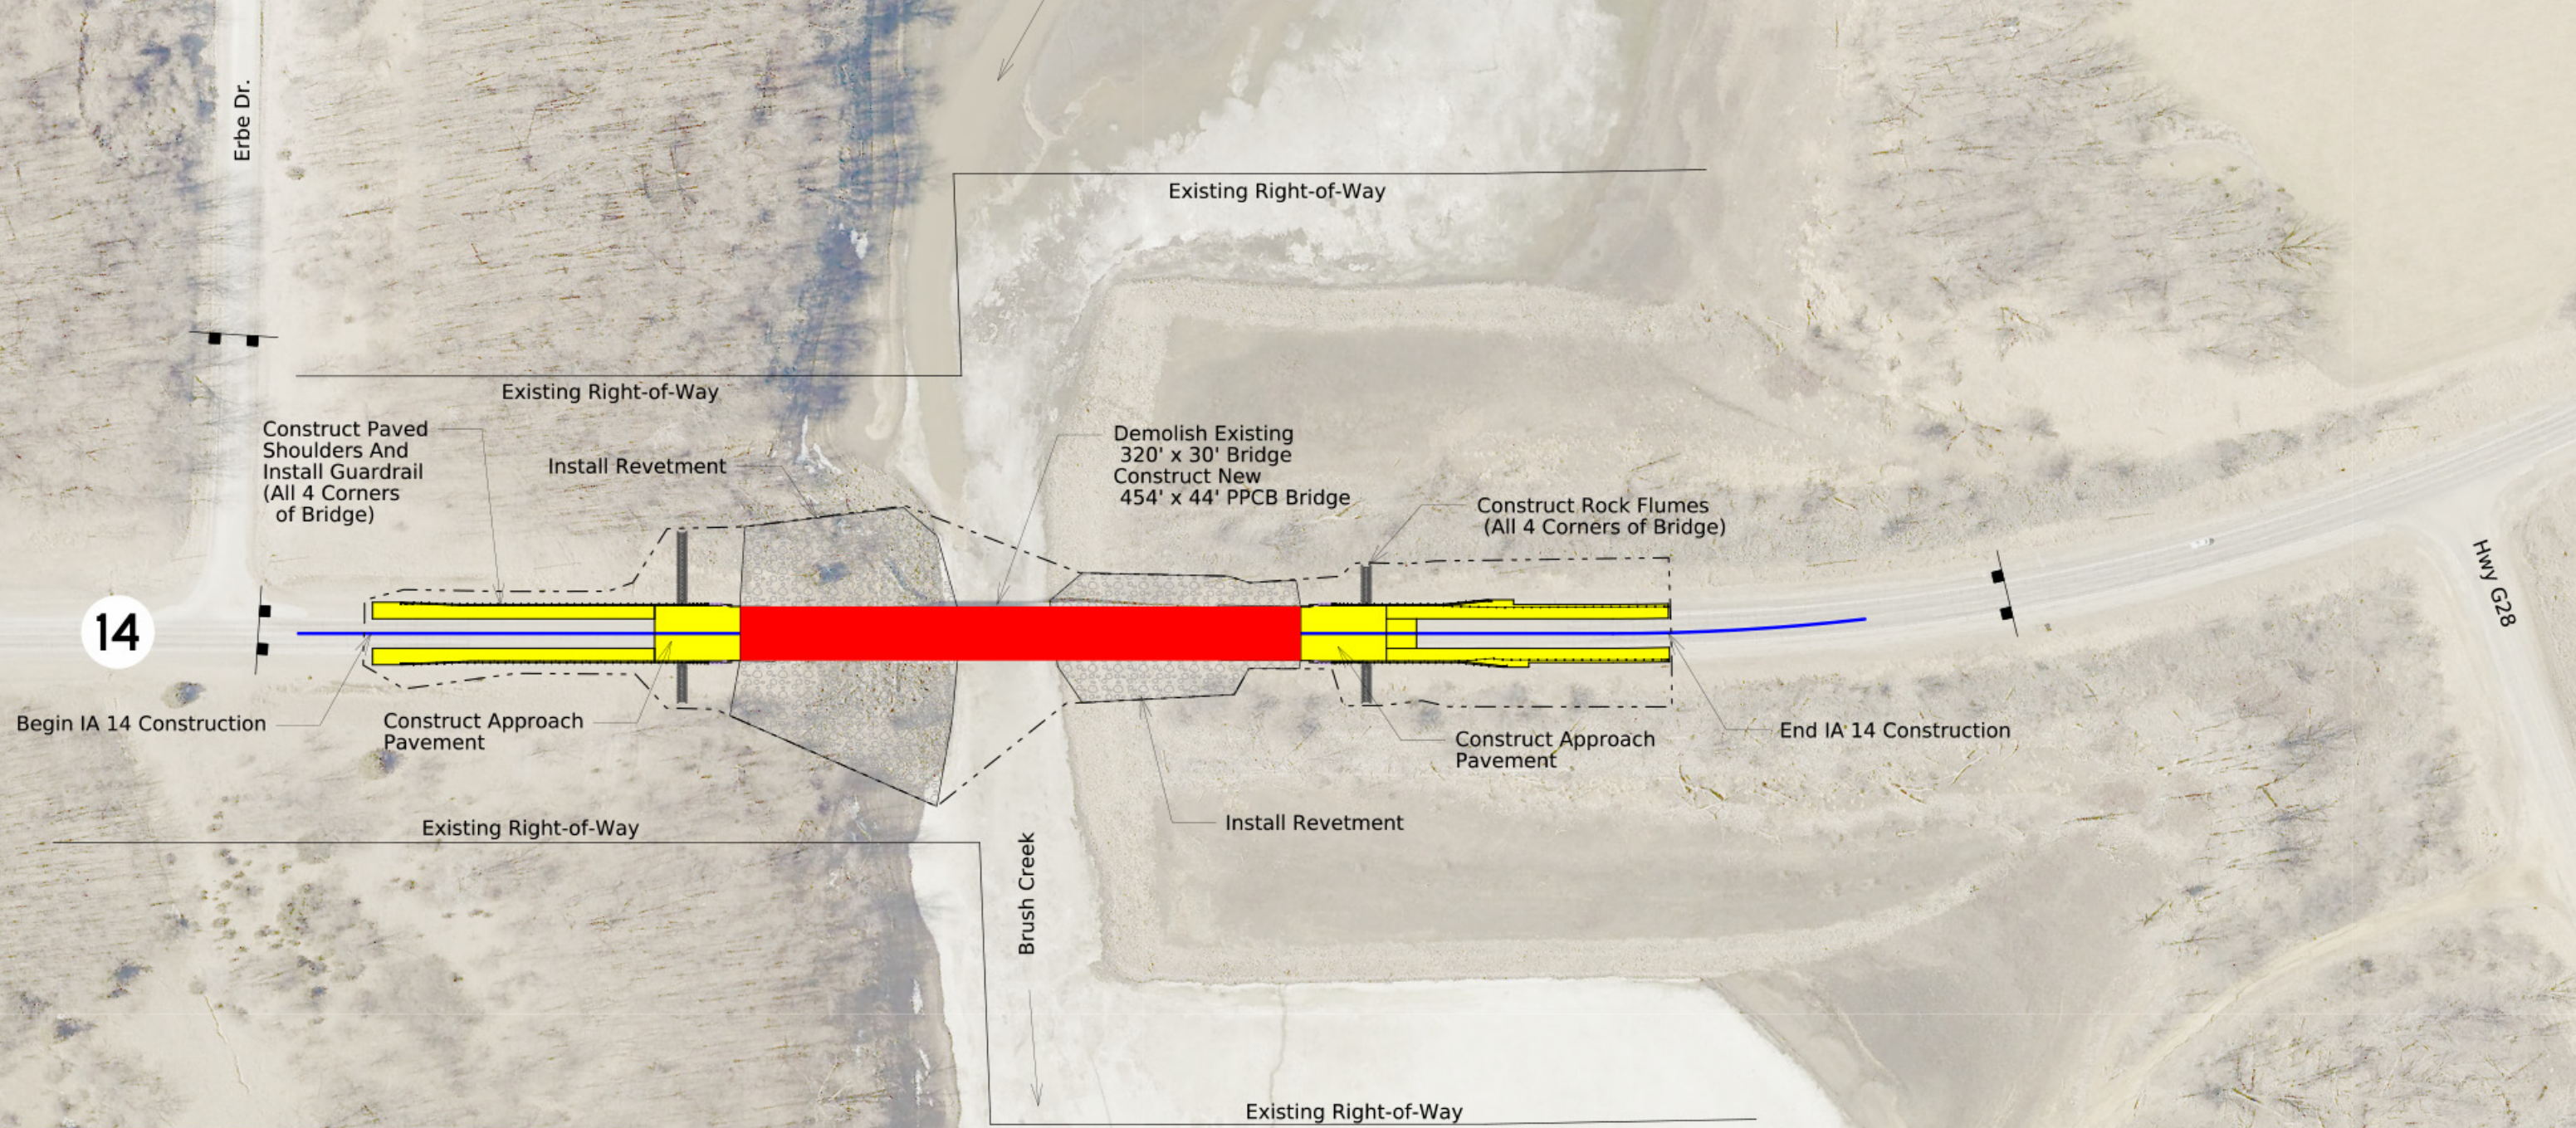