


Photo - Spring, 2013

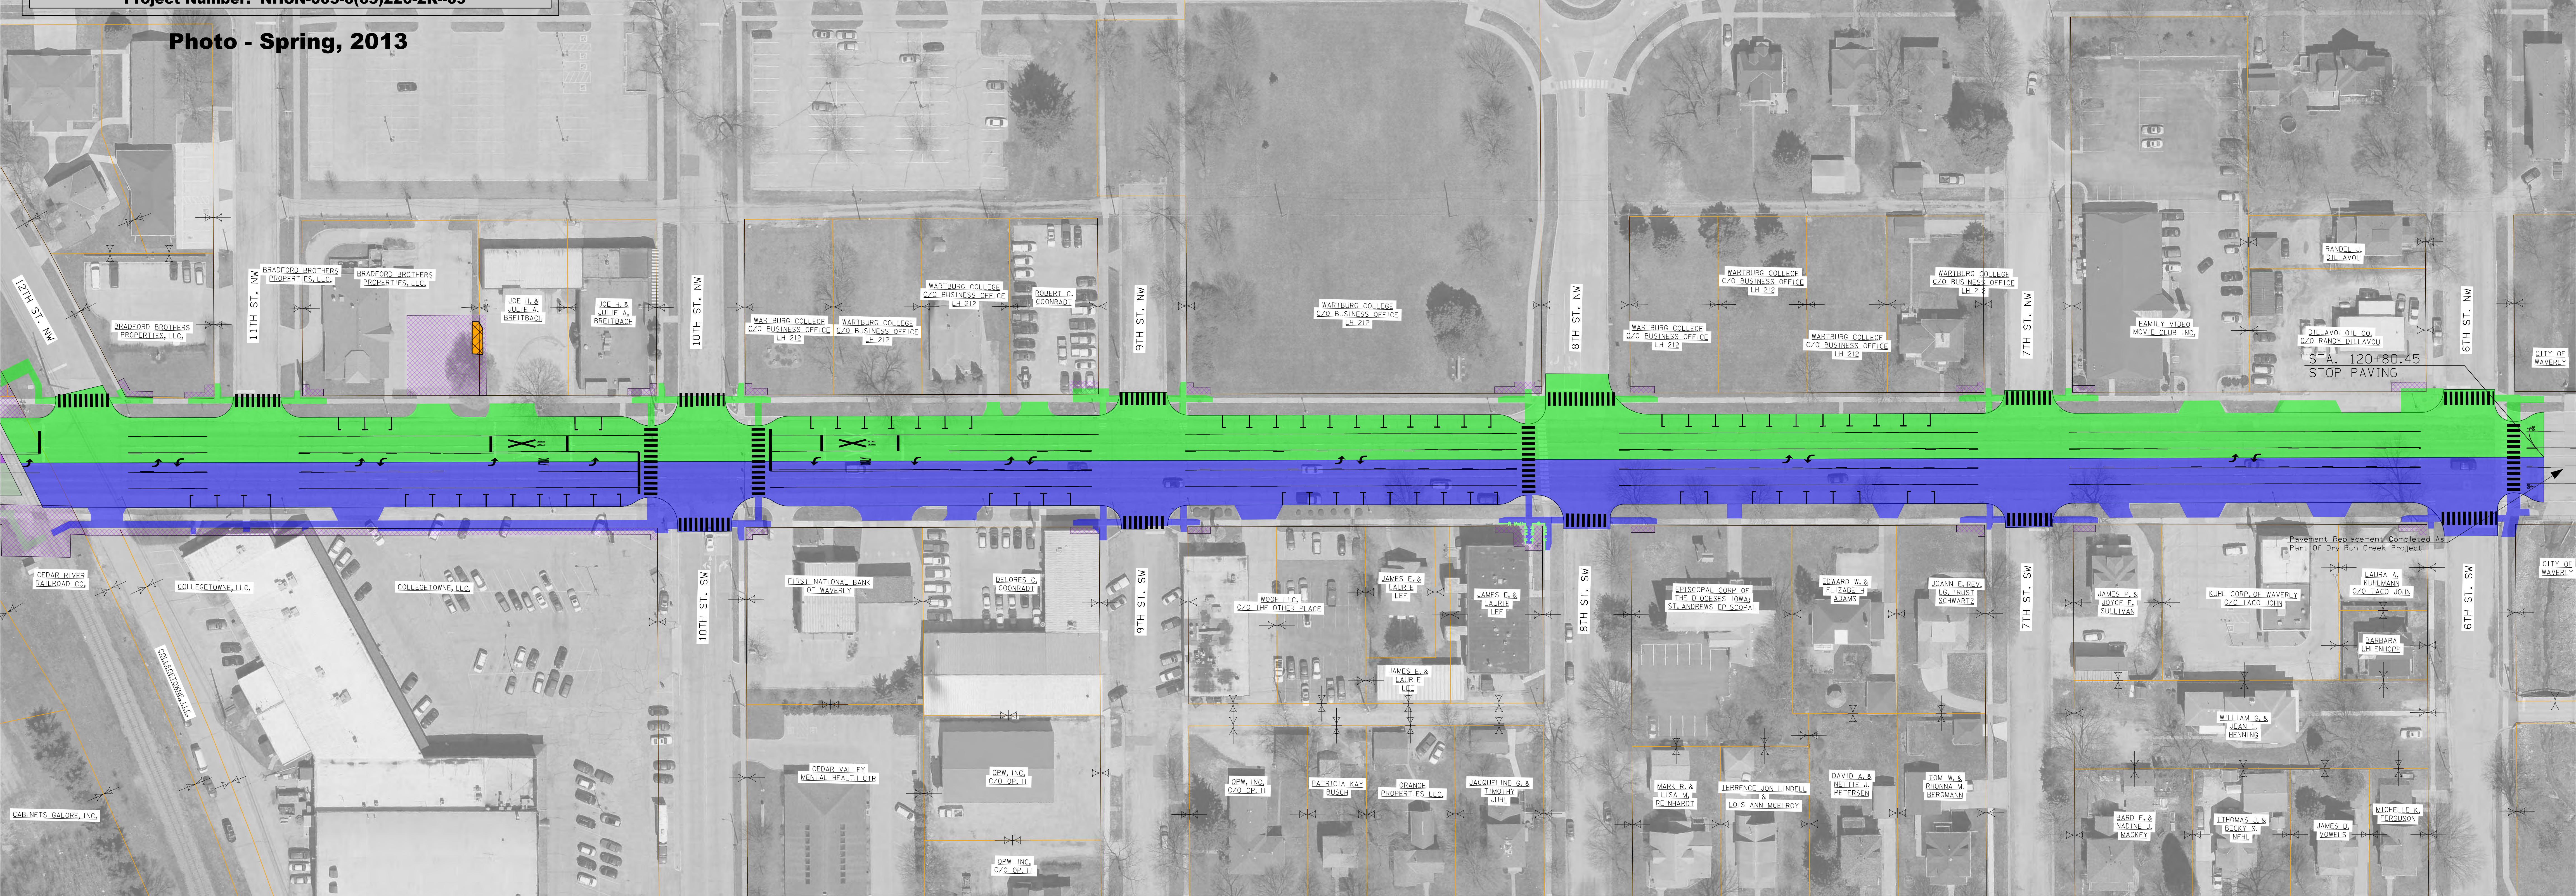

LEGEND

- STAGE 1**
- STAGE 2**
- PROPOSED GRANULAR ON-SITE DETOUR**
- PROPOSED RETAINING WALL**
- PROPOSED TEMPORARY EASEMENT**
- PROPERTY LINES**
- EXISTING RIGHT OF WAY LINES**

