


Photo - Spring, 2013

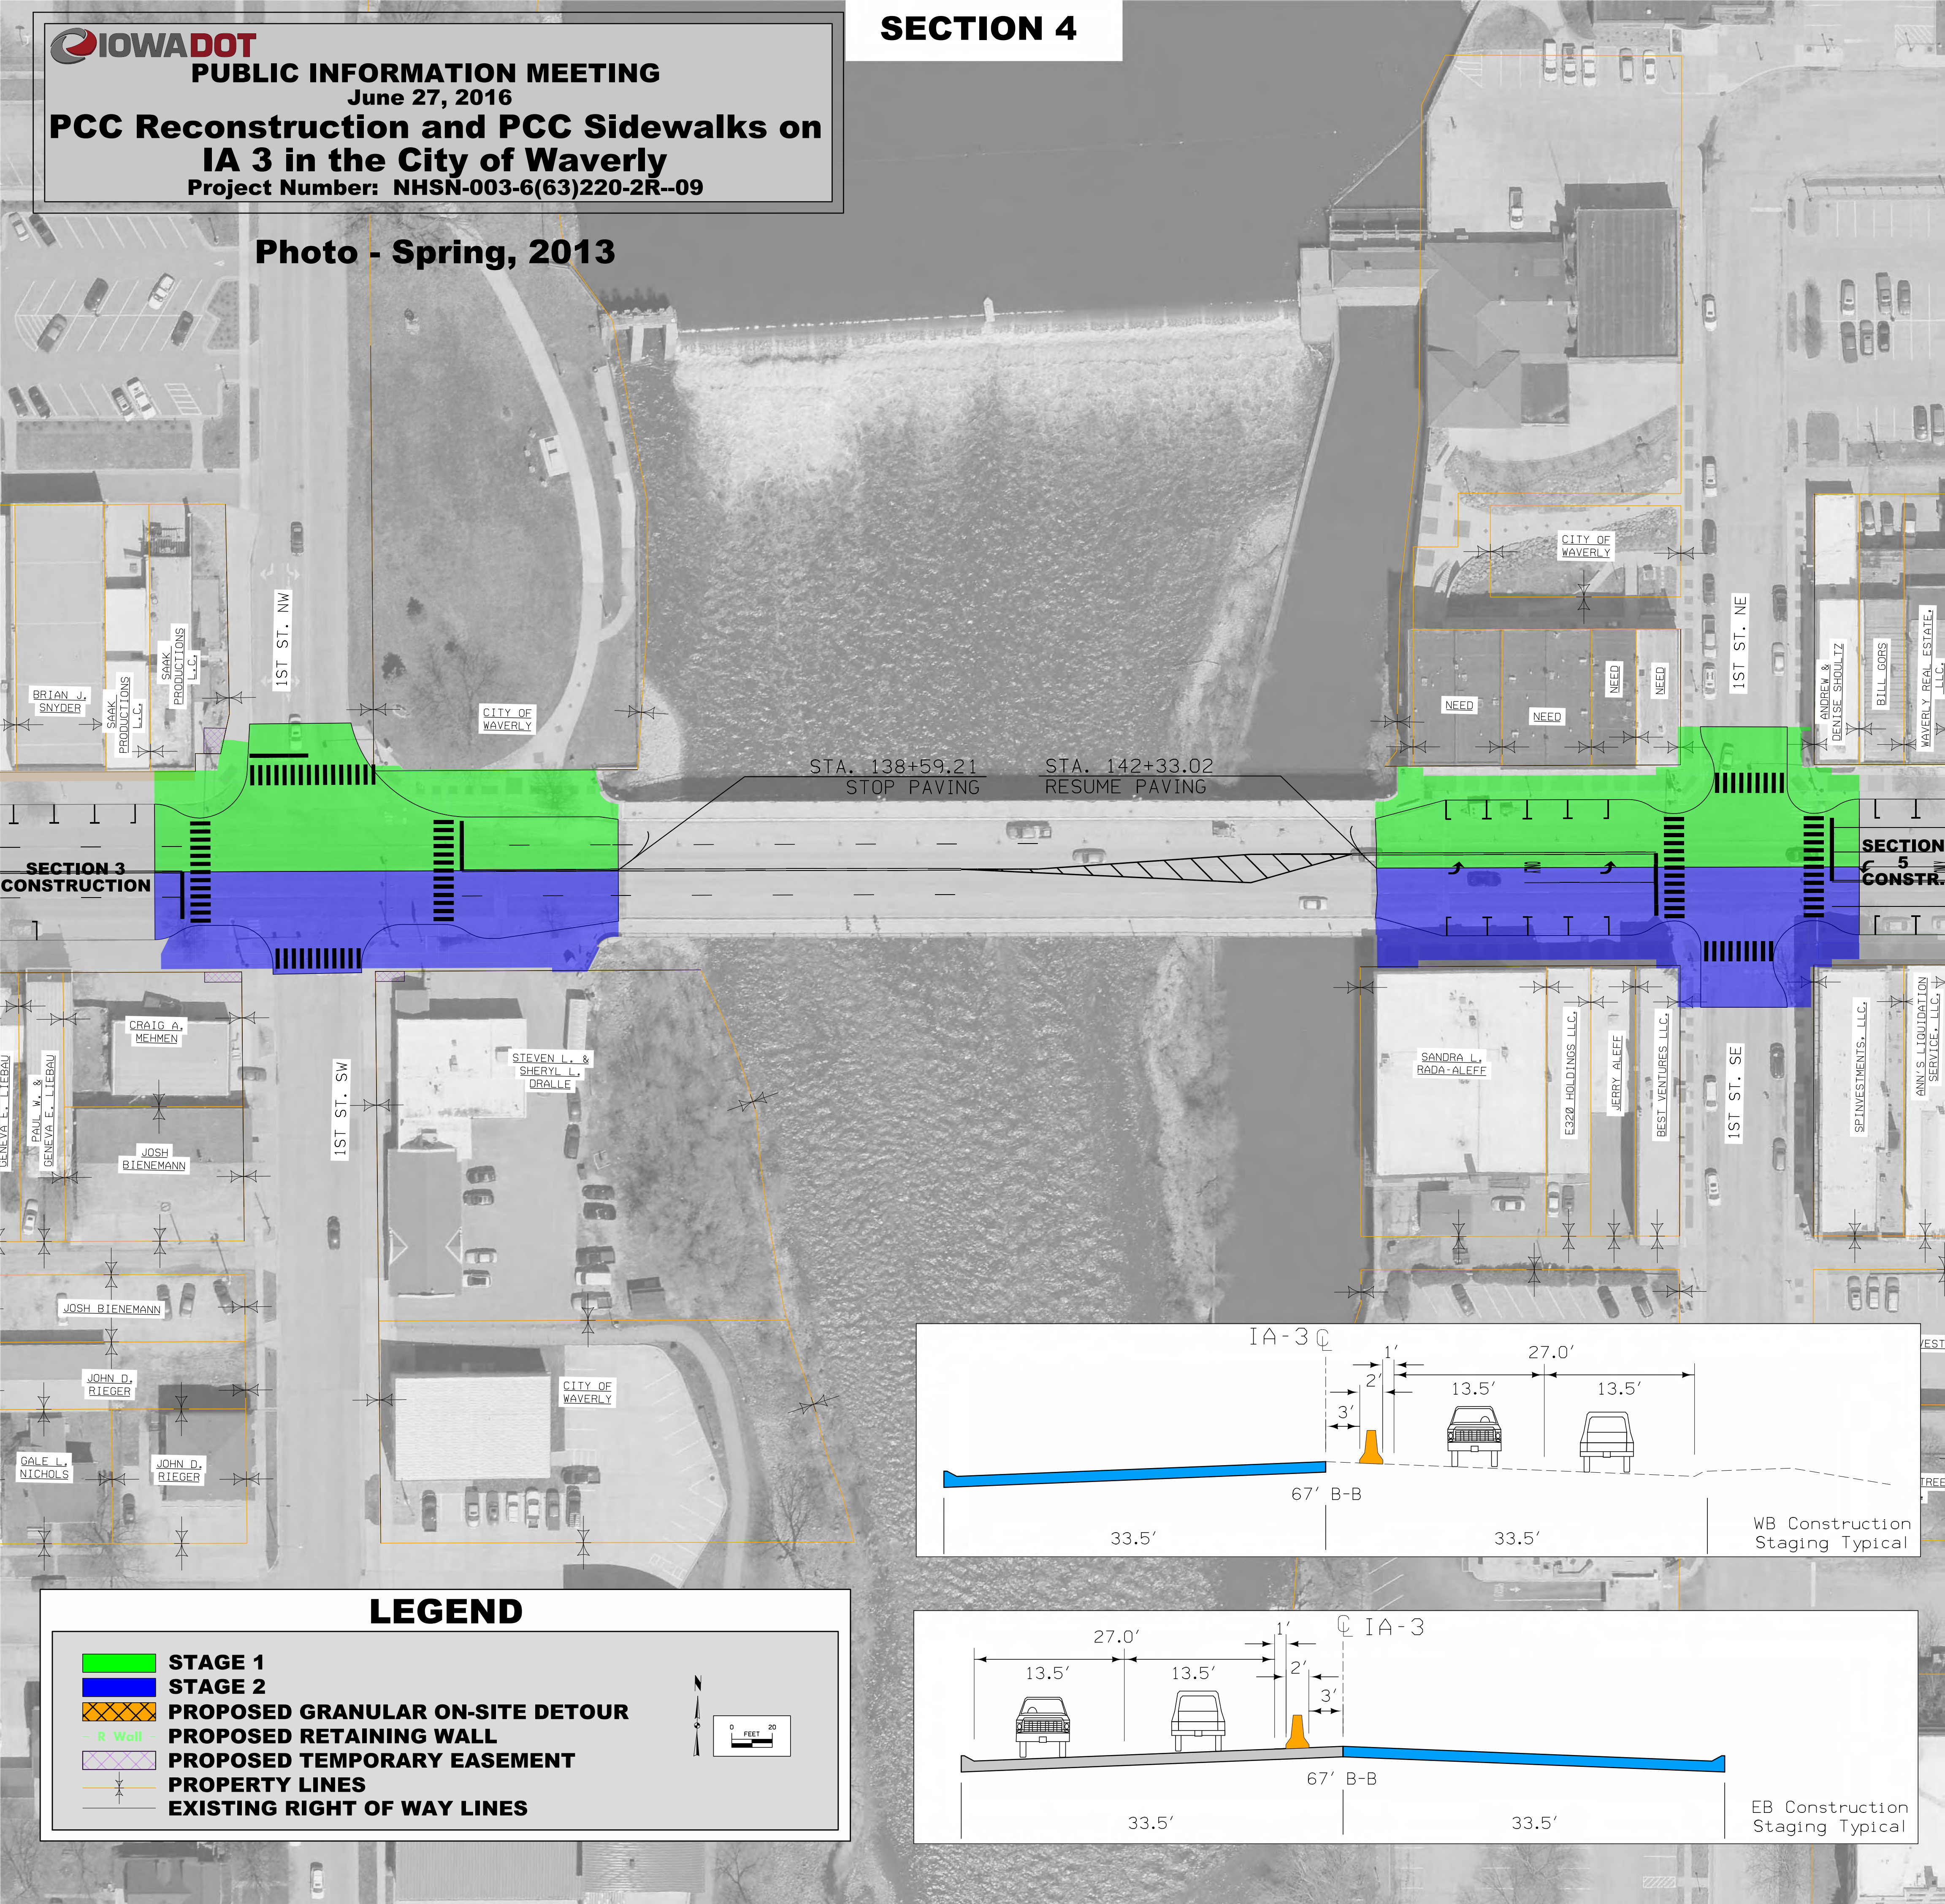


STA. 138+59.21
STOP PAVING

STA. 142+33.02
RESUME PAVING


**SECTION 3
CONSTRUCTION**

**SECTION 5
CONSTR.**

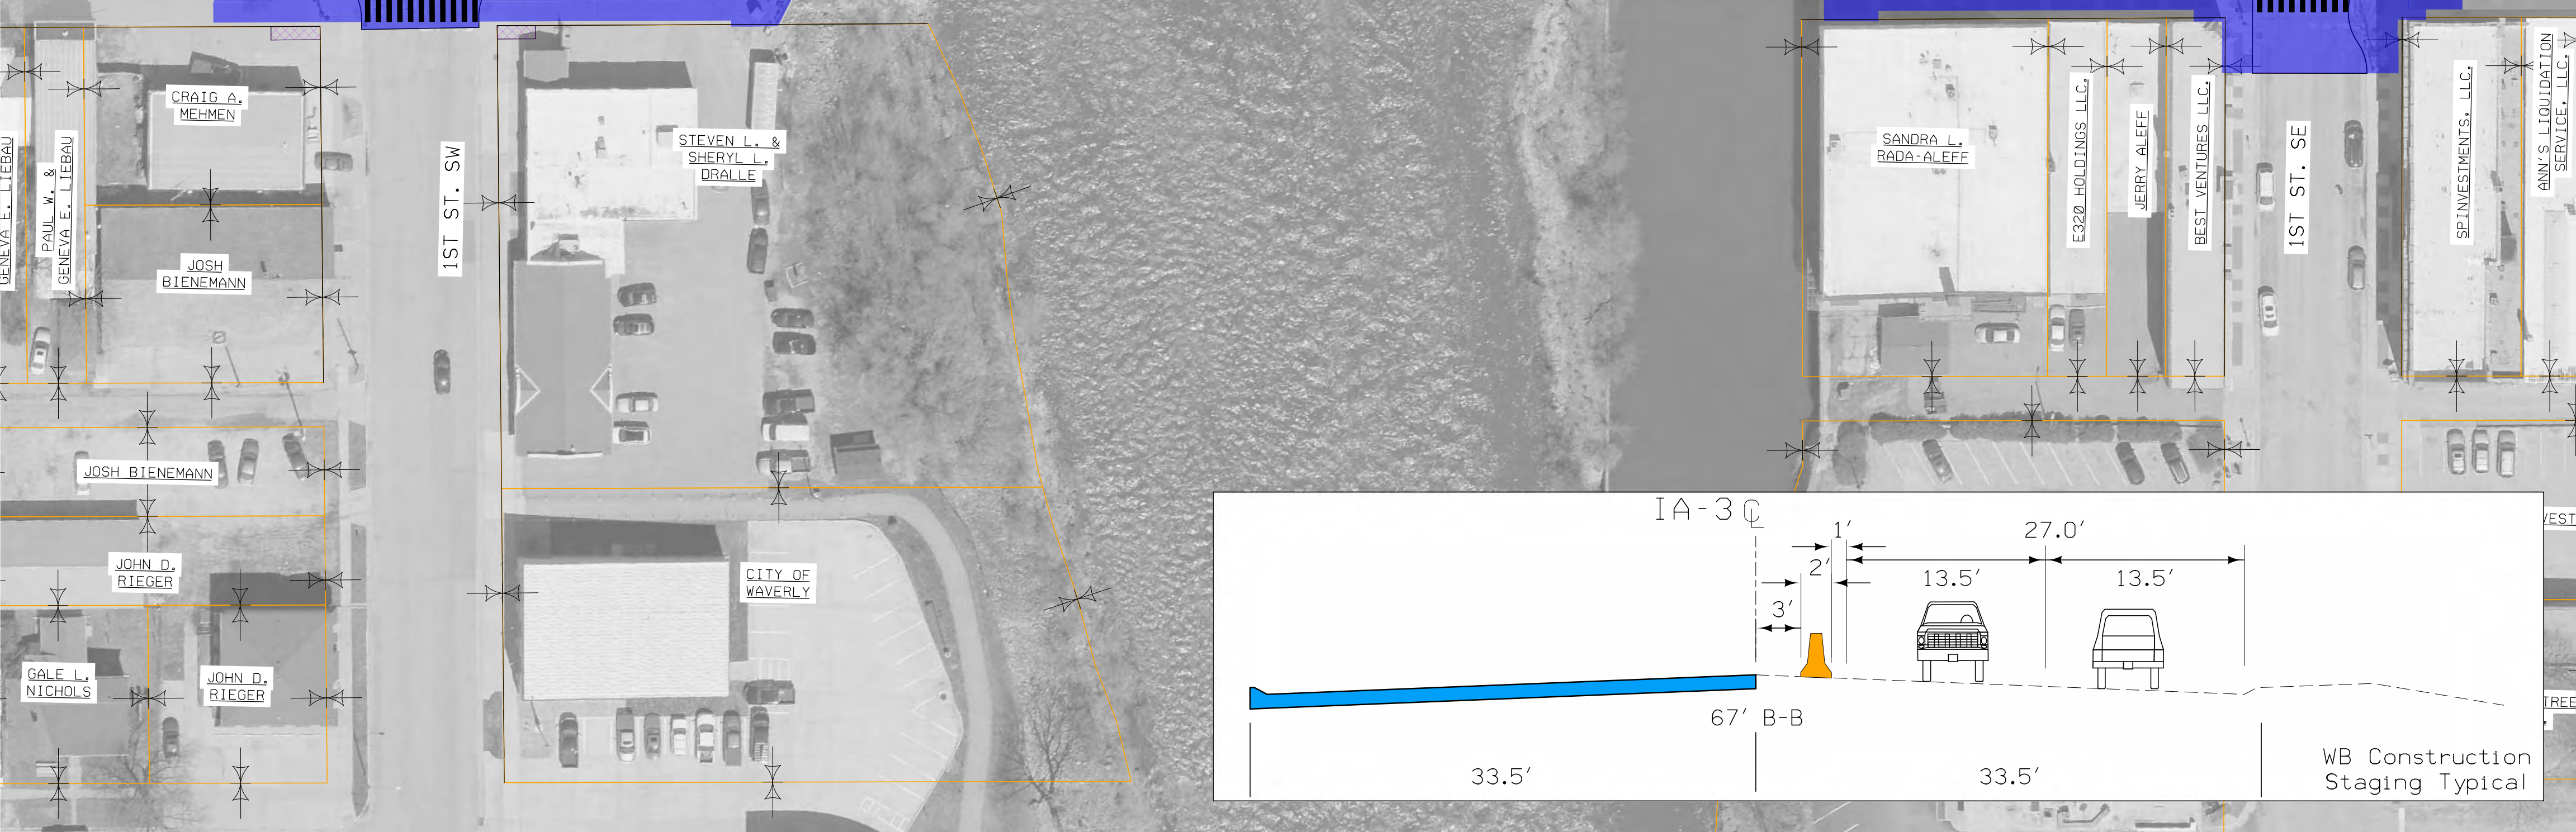

LEGEND

- STAGE 1**
- STAGE 2**
- PROPOSED GRANULAR ON-SITE DETOUR**
- PROPOSED RETAINING WALL**
- PROPOSED TEMPORARY EASEMENT**
- PROPERTY LINES**
- EXISTING RIGHT OF WAY LINES**

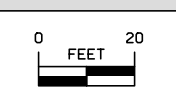

WB Construction Staging Typical

EB Construction Staging Typical