


Photo - Summer 2021  
**MONONA COUNTY**

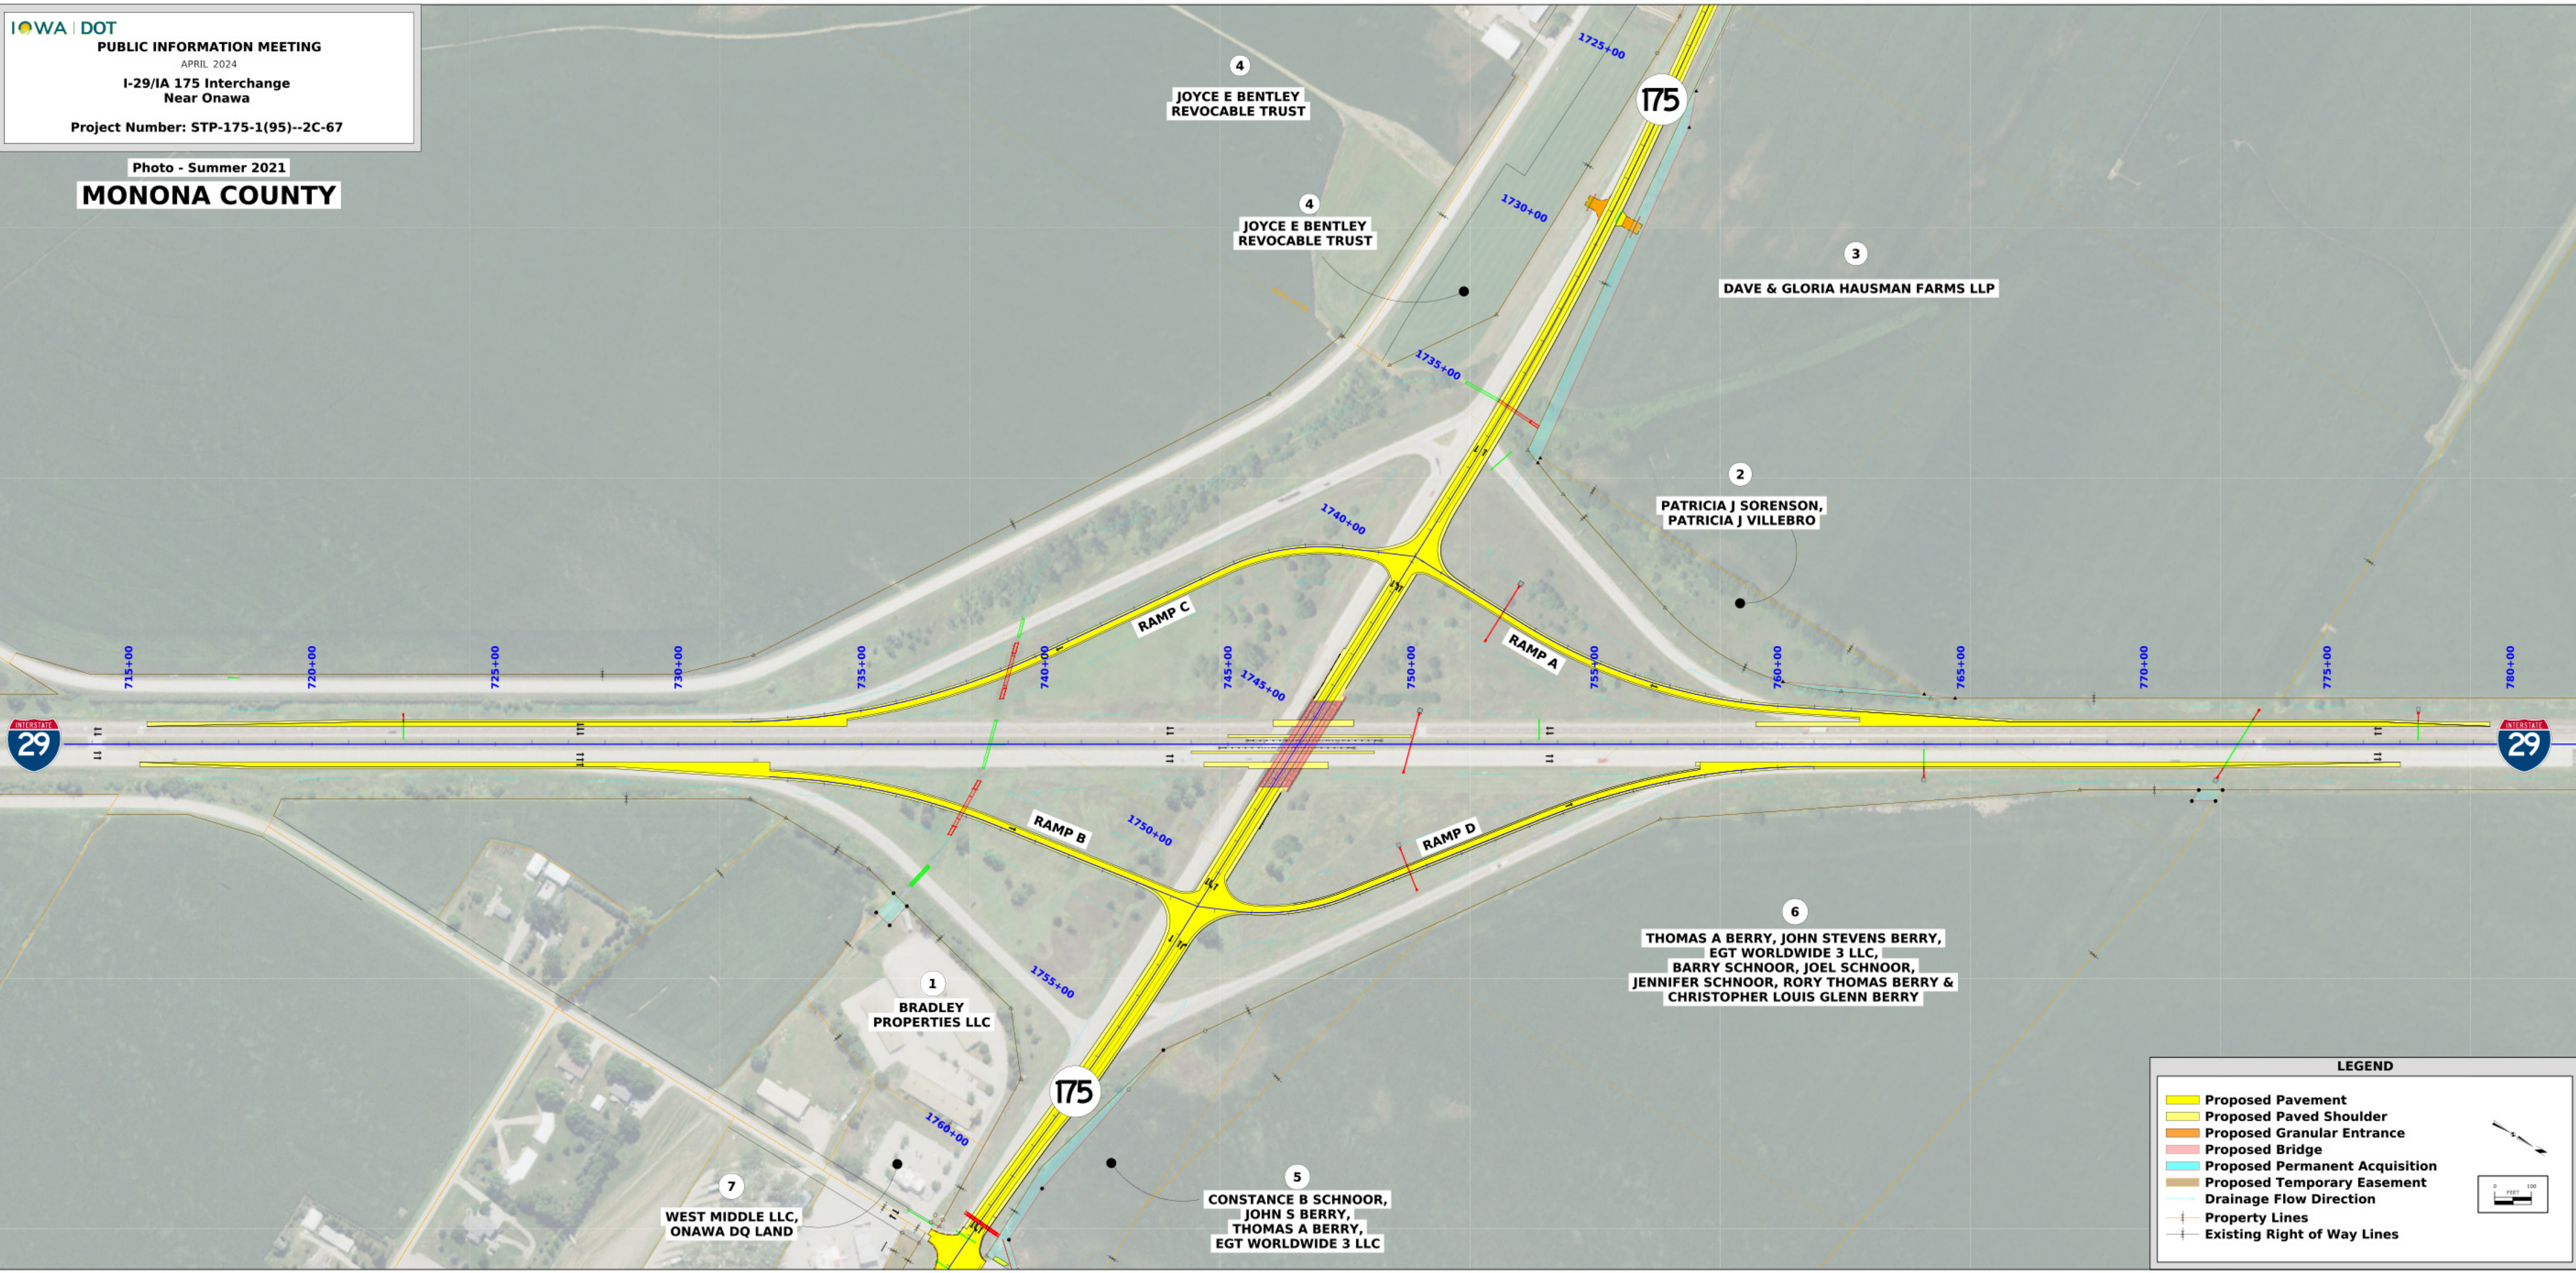

**LEGEND**

- Proposed Pavement
- Proposed Paved Shoulder
- Proposed Granular Entrance
- Proposed Bridge
- Proposed Permanent Acquisition
- Proposed Temporary Easement
- Drainage Flow Direction
- Property Lines
- Existing Right of Way Lines

0 50 100 FEET