





LEGEND	
	Property Line
	Temporary Easement

BALDWIN

13119IDT\DRAWINGS\DISPLAYS\BALDWIN.dwg



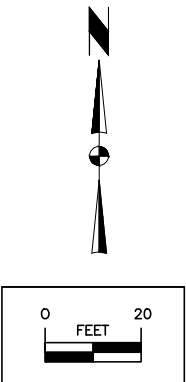
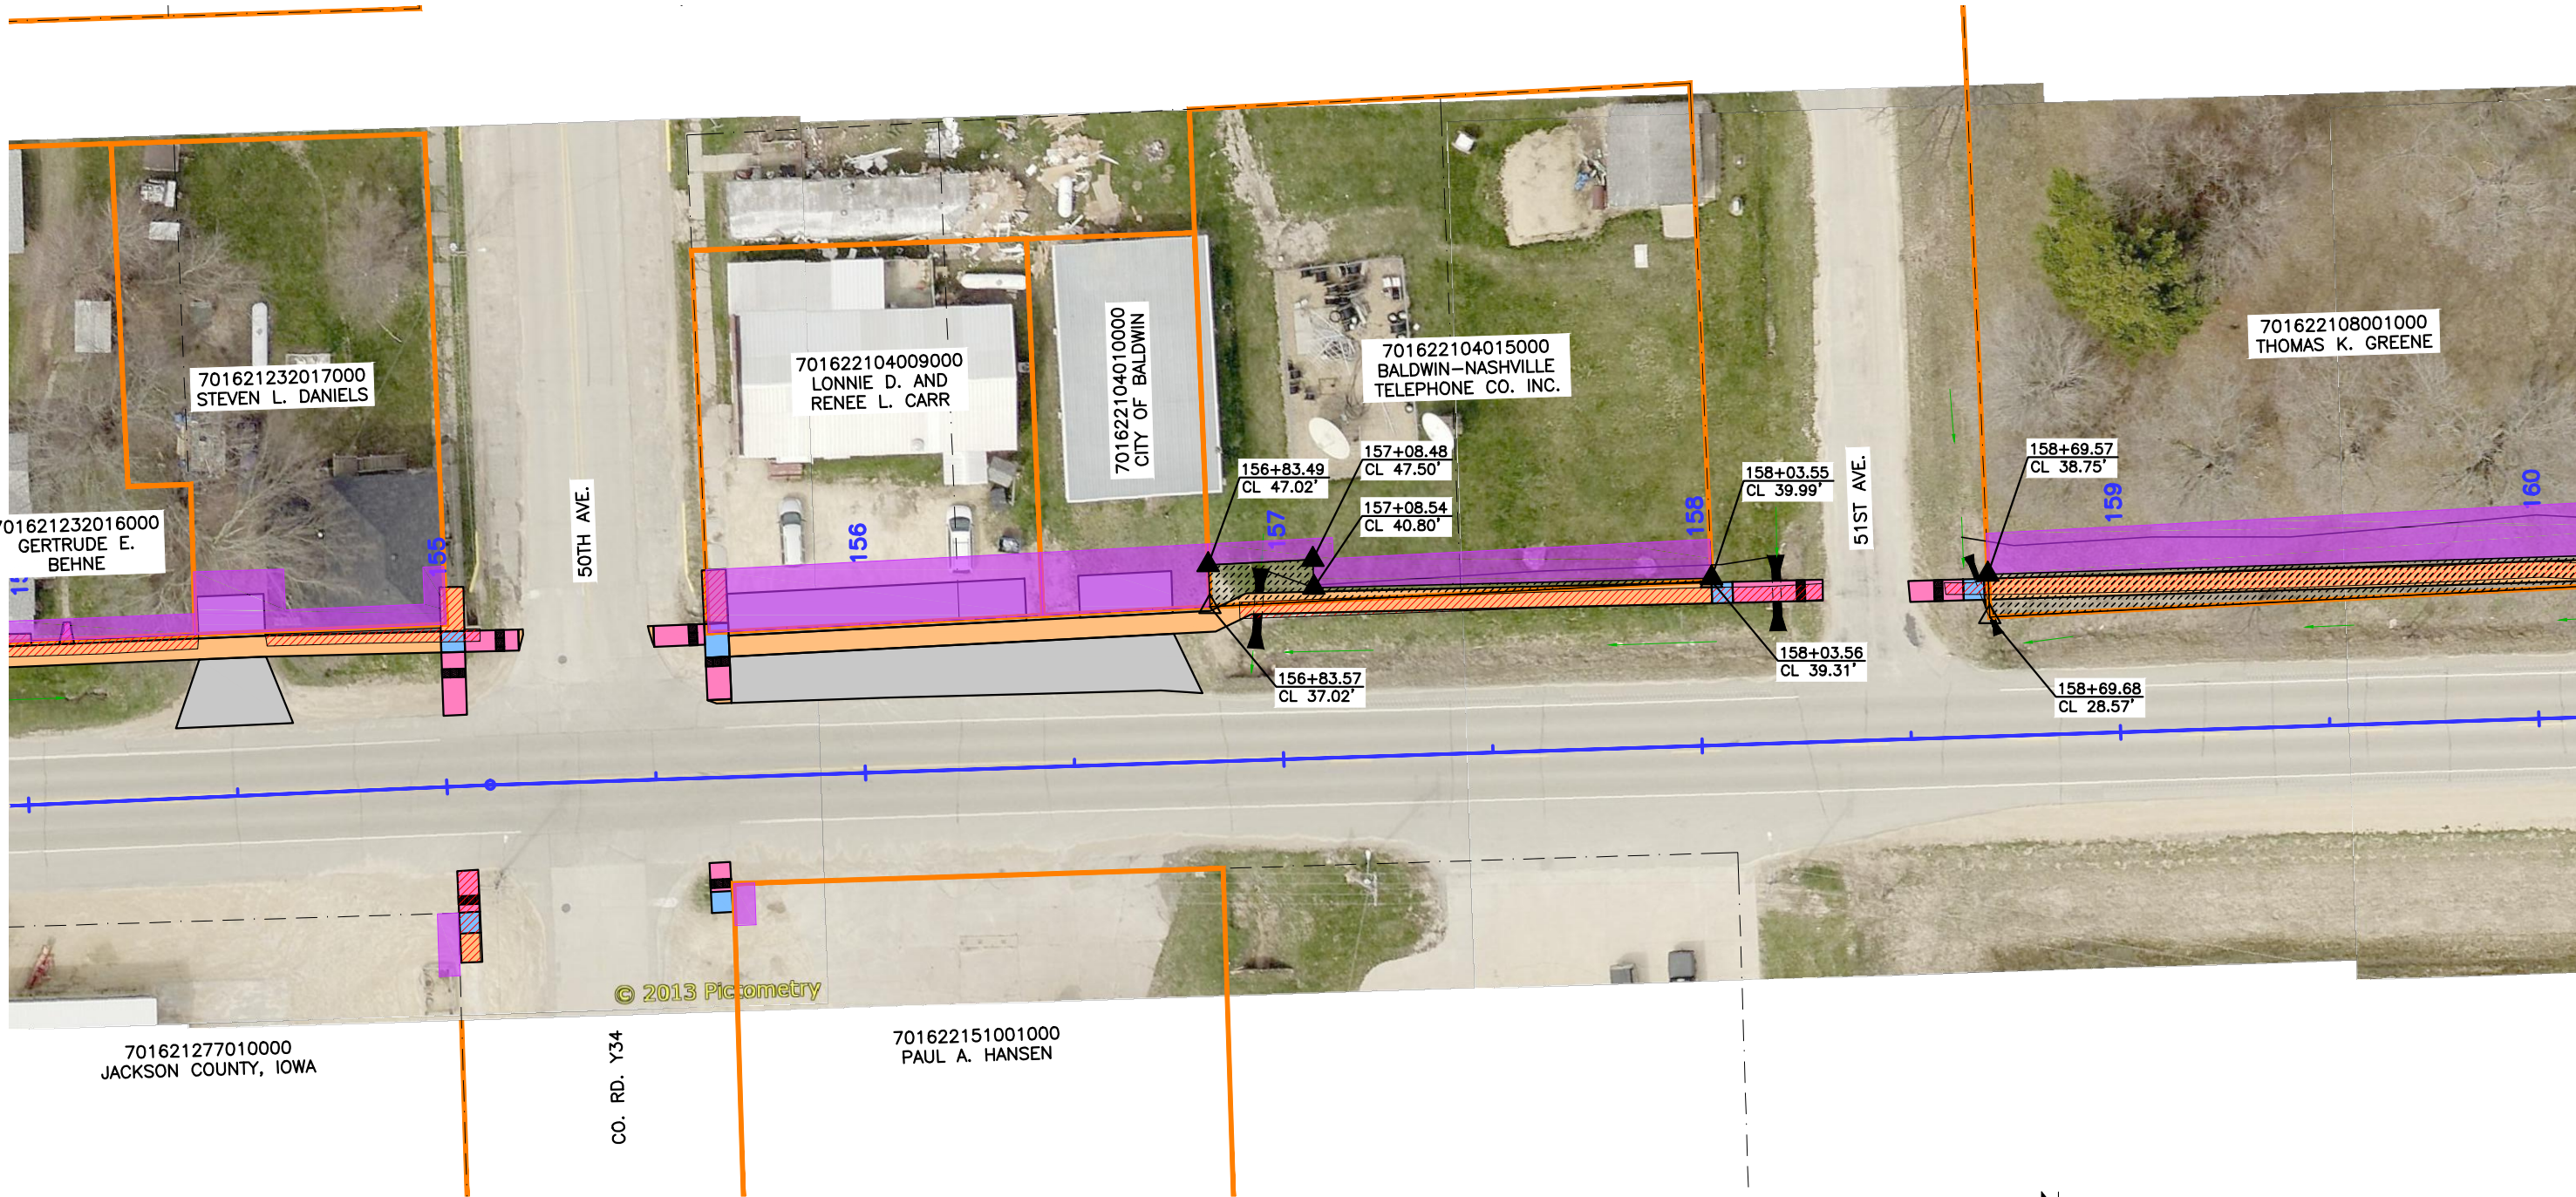


LEGEND	
	Property Line
	Permanent Easement
	Temporary Easement

# BALDWIN

131191DT\DRAWINGS\DISPLAYS\BALDWIN.dwg



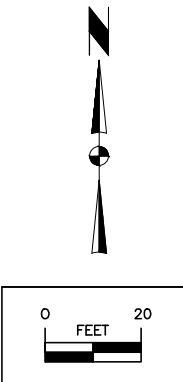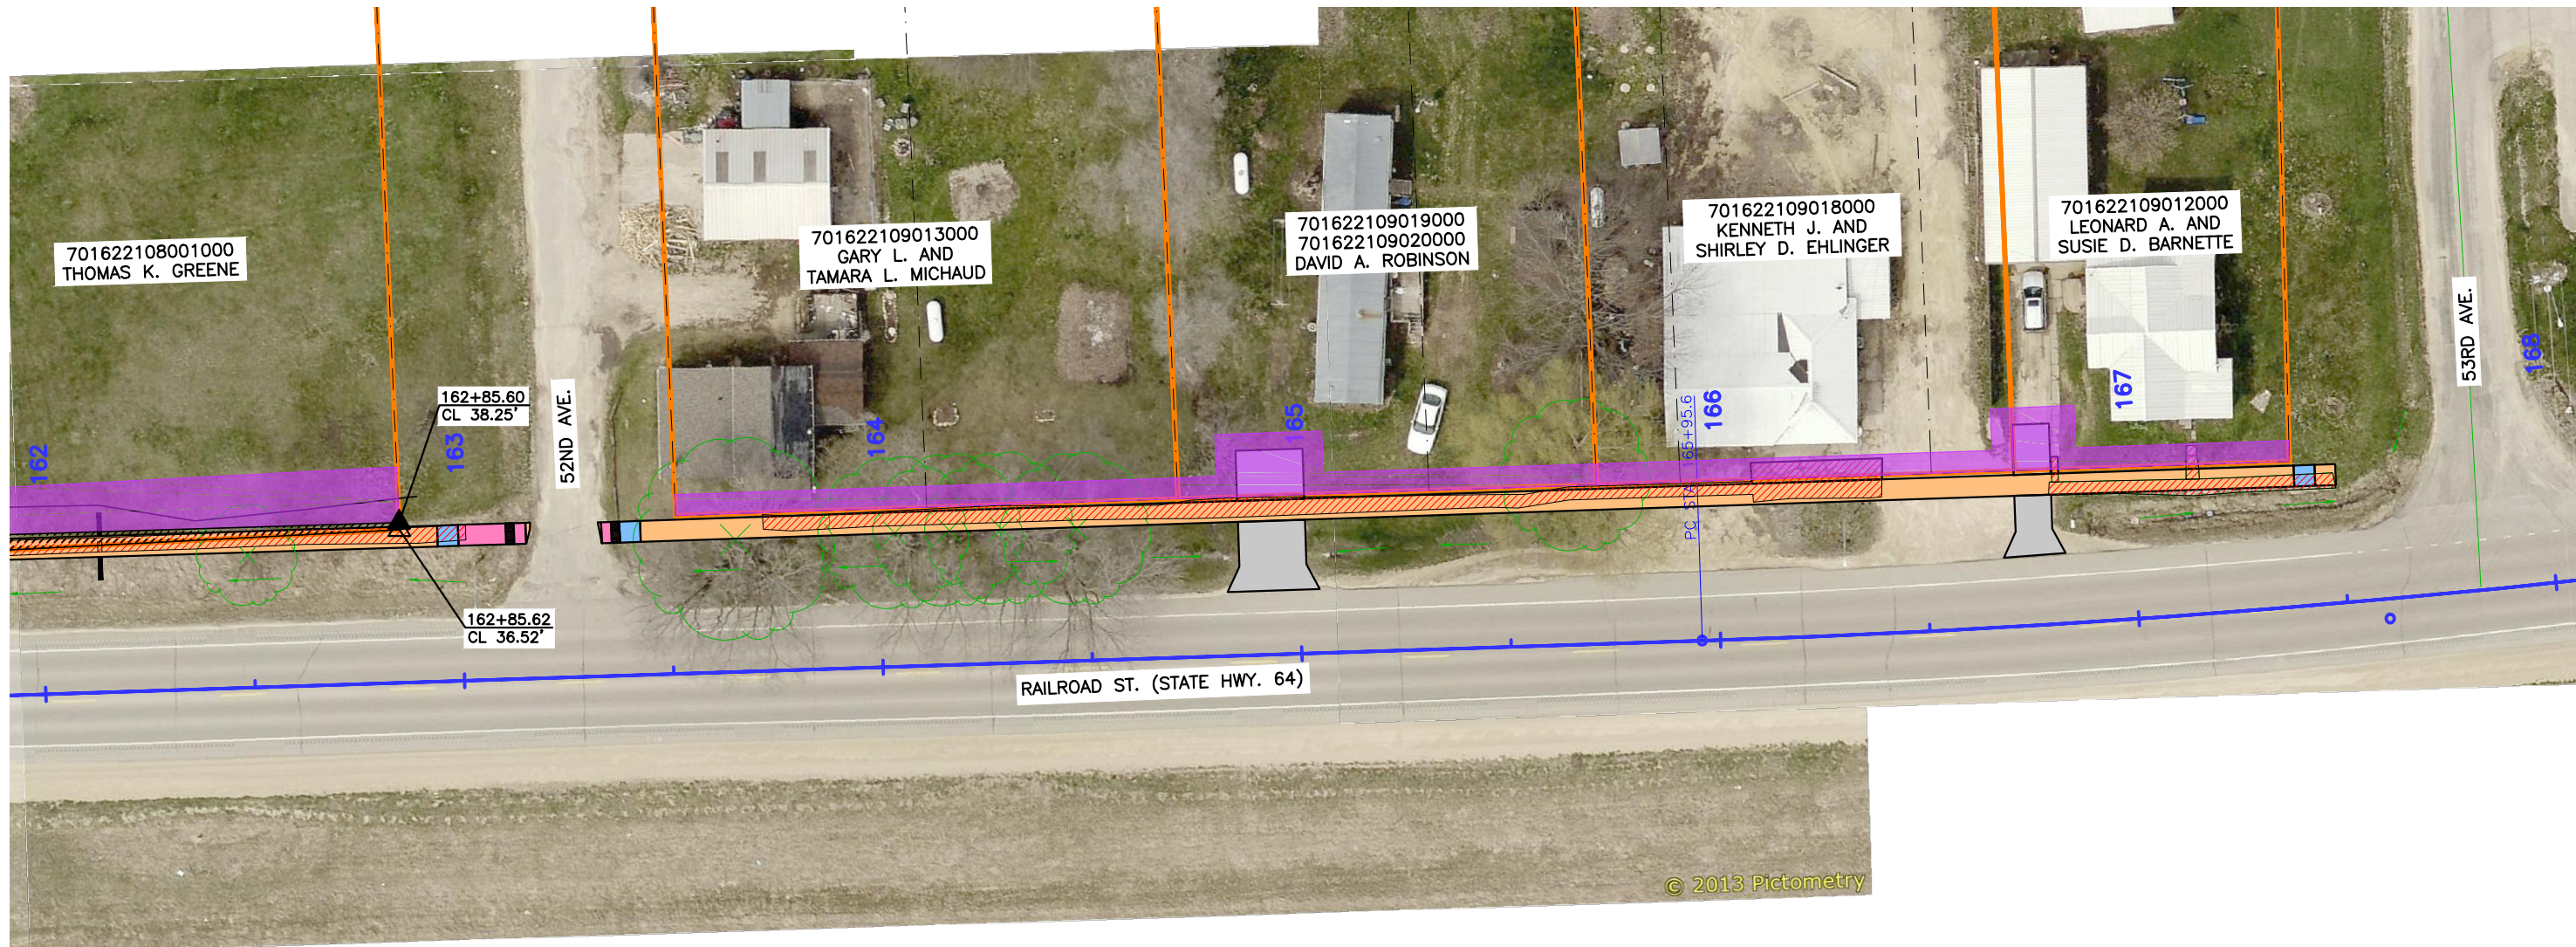

LEGEND	
	Property Line
	Permanent Easement
	Temporary Easement

BALDWIN

13119IDT\DRAWINGS\DISPLAYS\BALDWIN.dwg