



# For Information Only Preliminary - Subject to Change

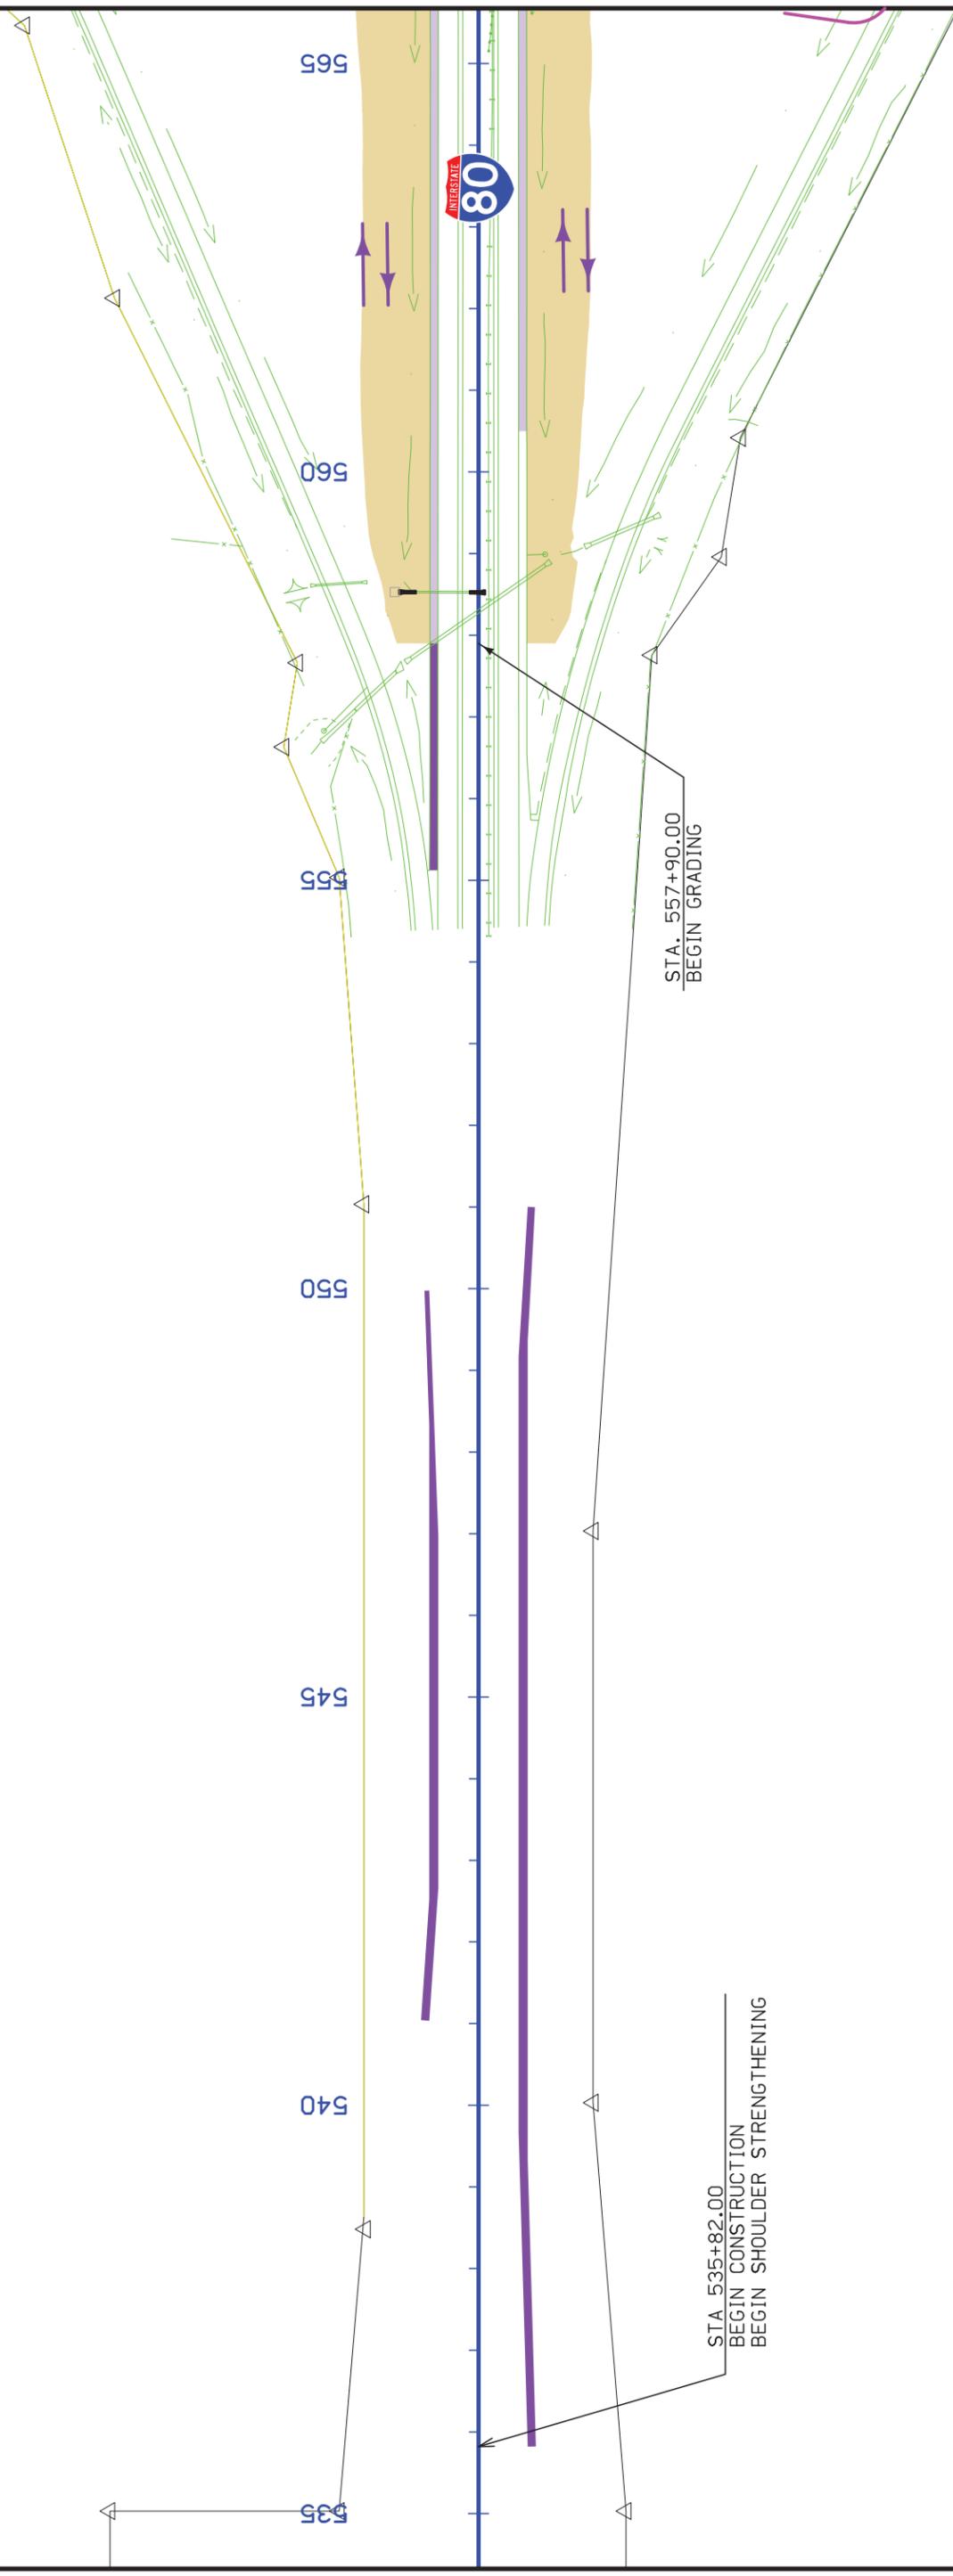

Notes:  
See other sheets for Utilities information.  
See other sheets for Culvert information.


Legend:

- Possible Haul Route
- Ingress
- Egress

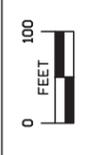

I-80  
Ingress/Egress  
Sheet 1 of 12

# For Informatory Only Preliminary - Subject to Change

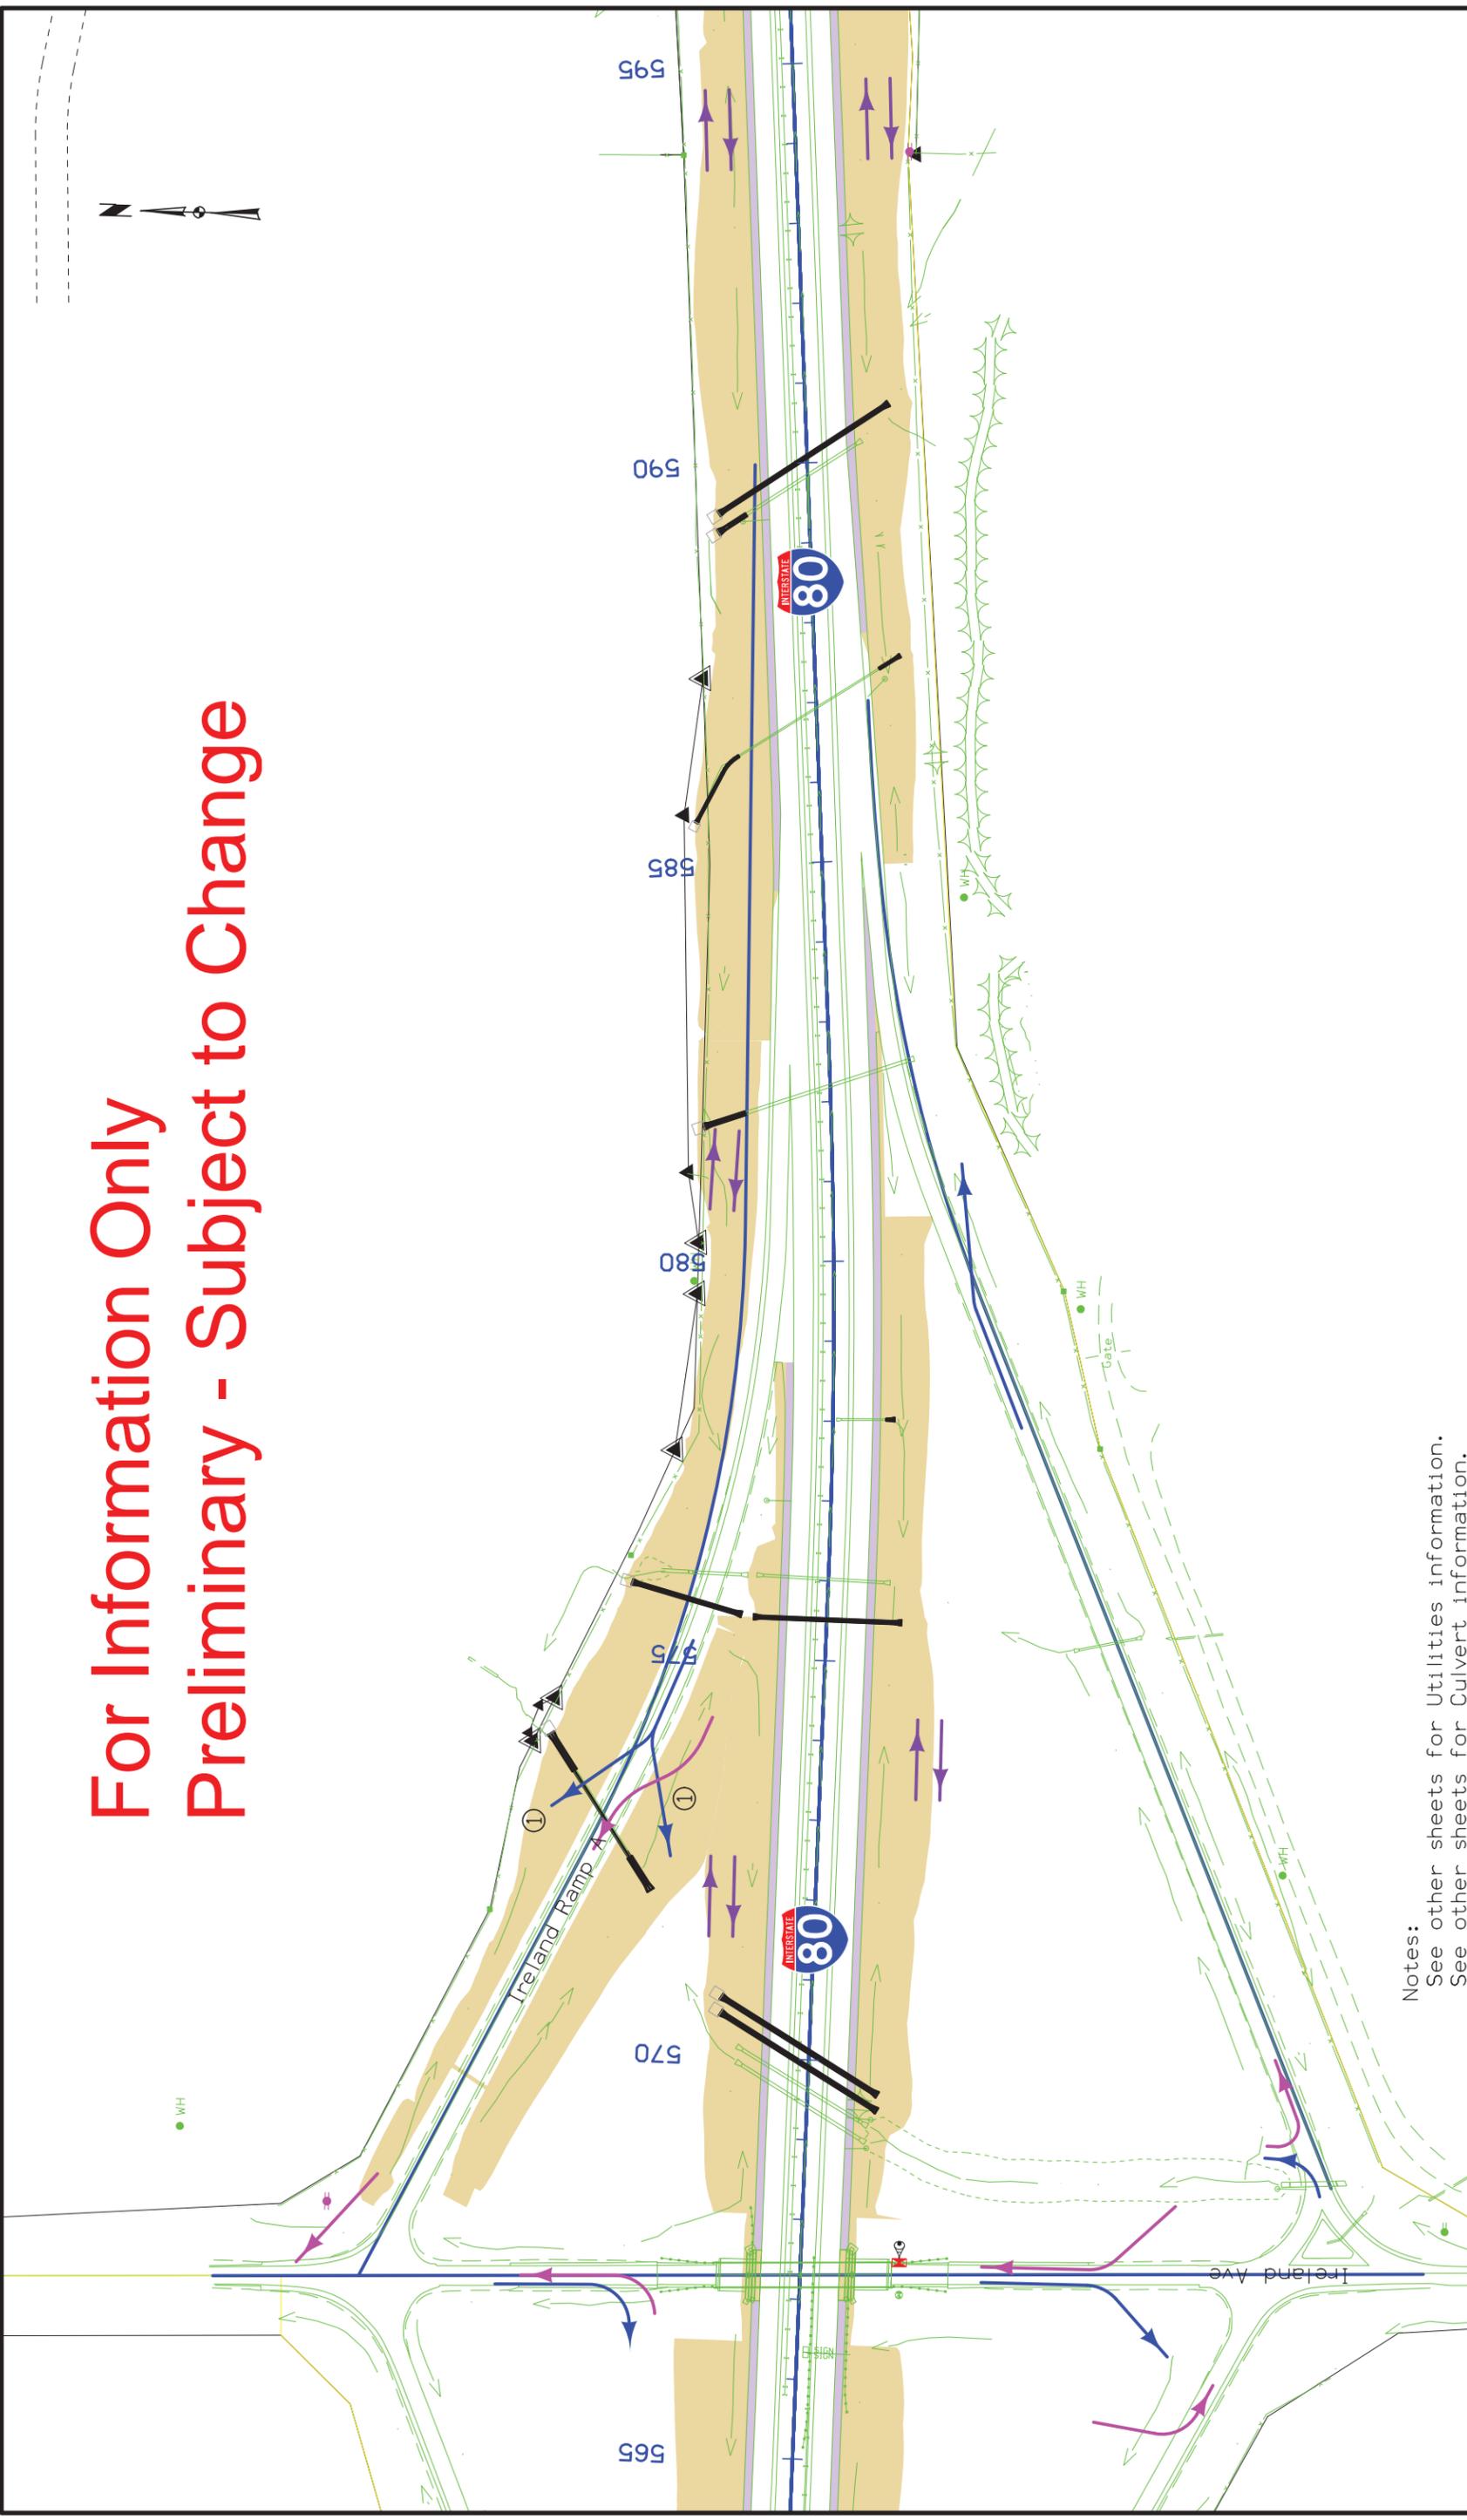

**Legend:**


- Possible Haul Route
- Ingress
- Egress

**Notes:**  
 See other sheets for Utilities information.  
 See other sheets for Culvert information.  
 ① Access is only allowed on one side of the ramp at a time.



I-80  
 Ingress/Egress  
 Sheet 2 of 12

# For Information Only Preliminary - Subject to Change

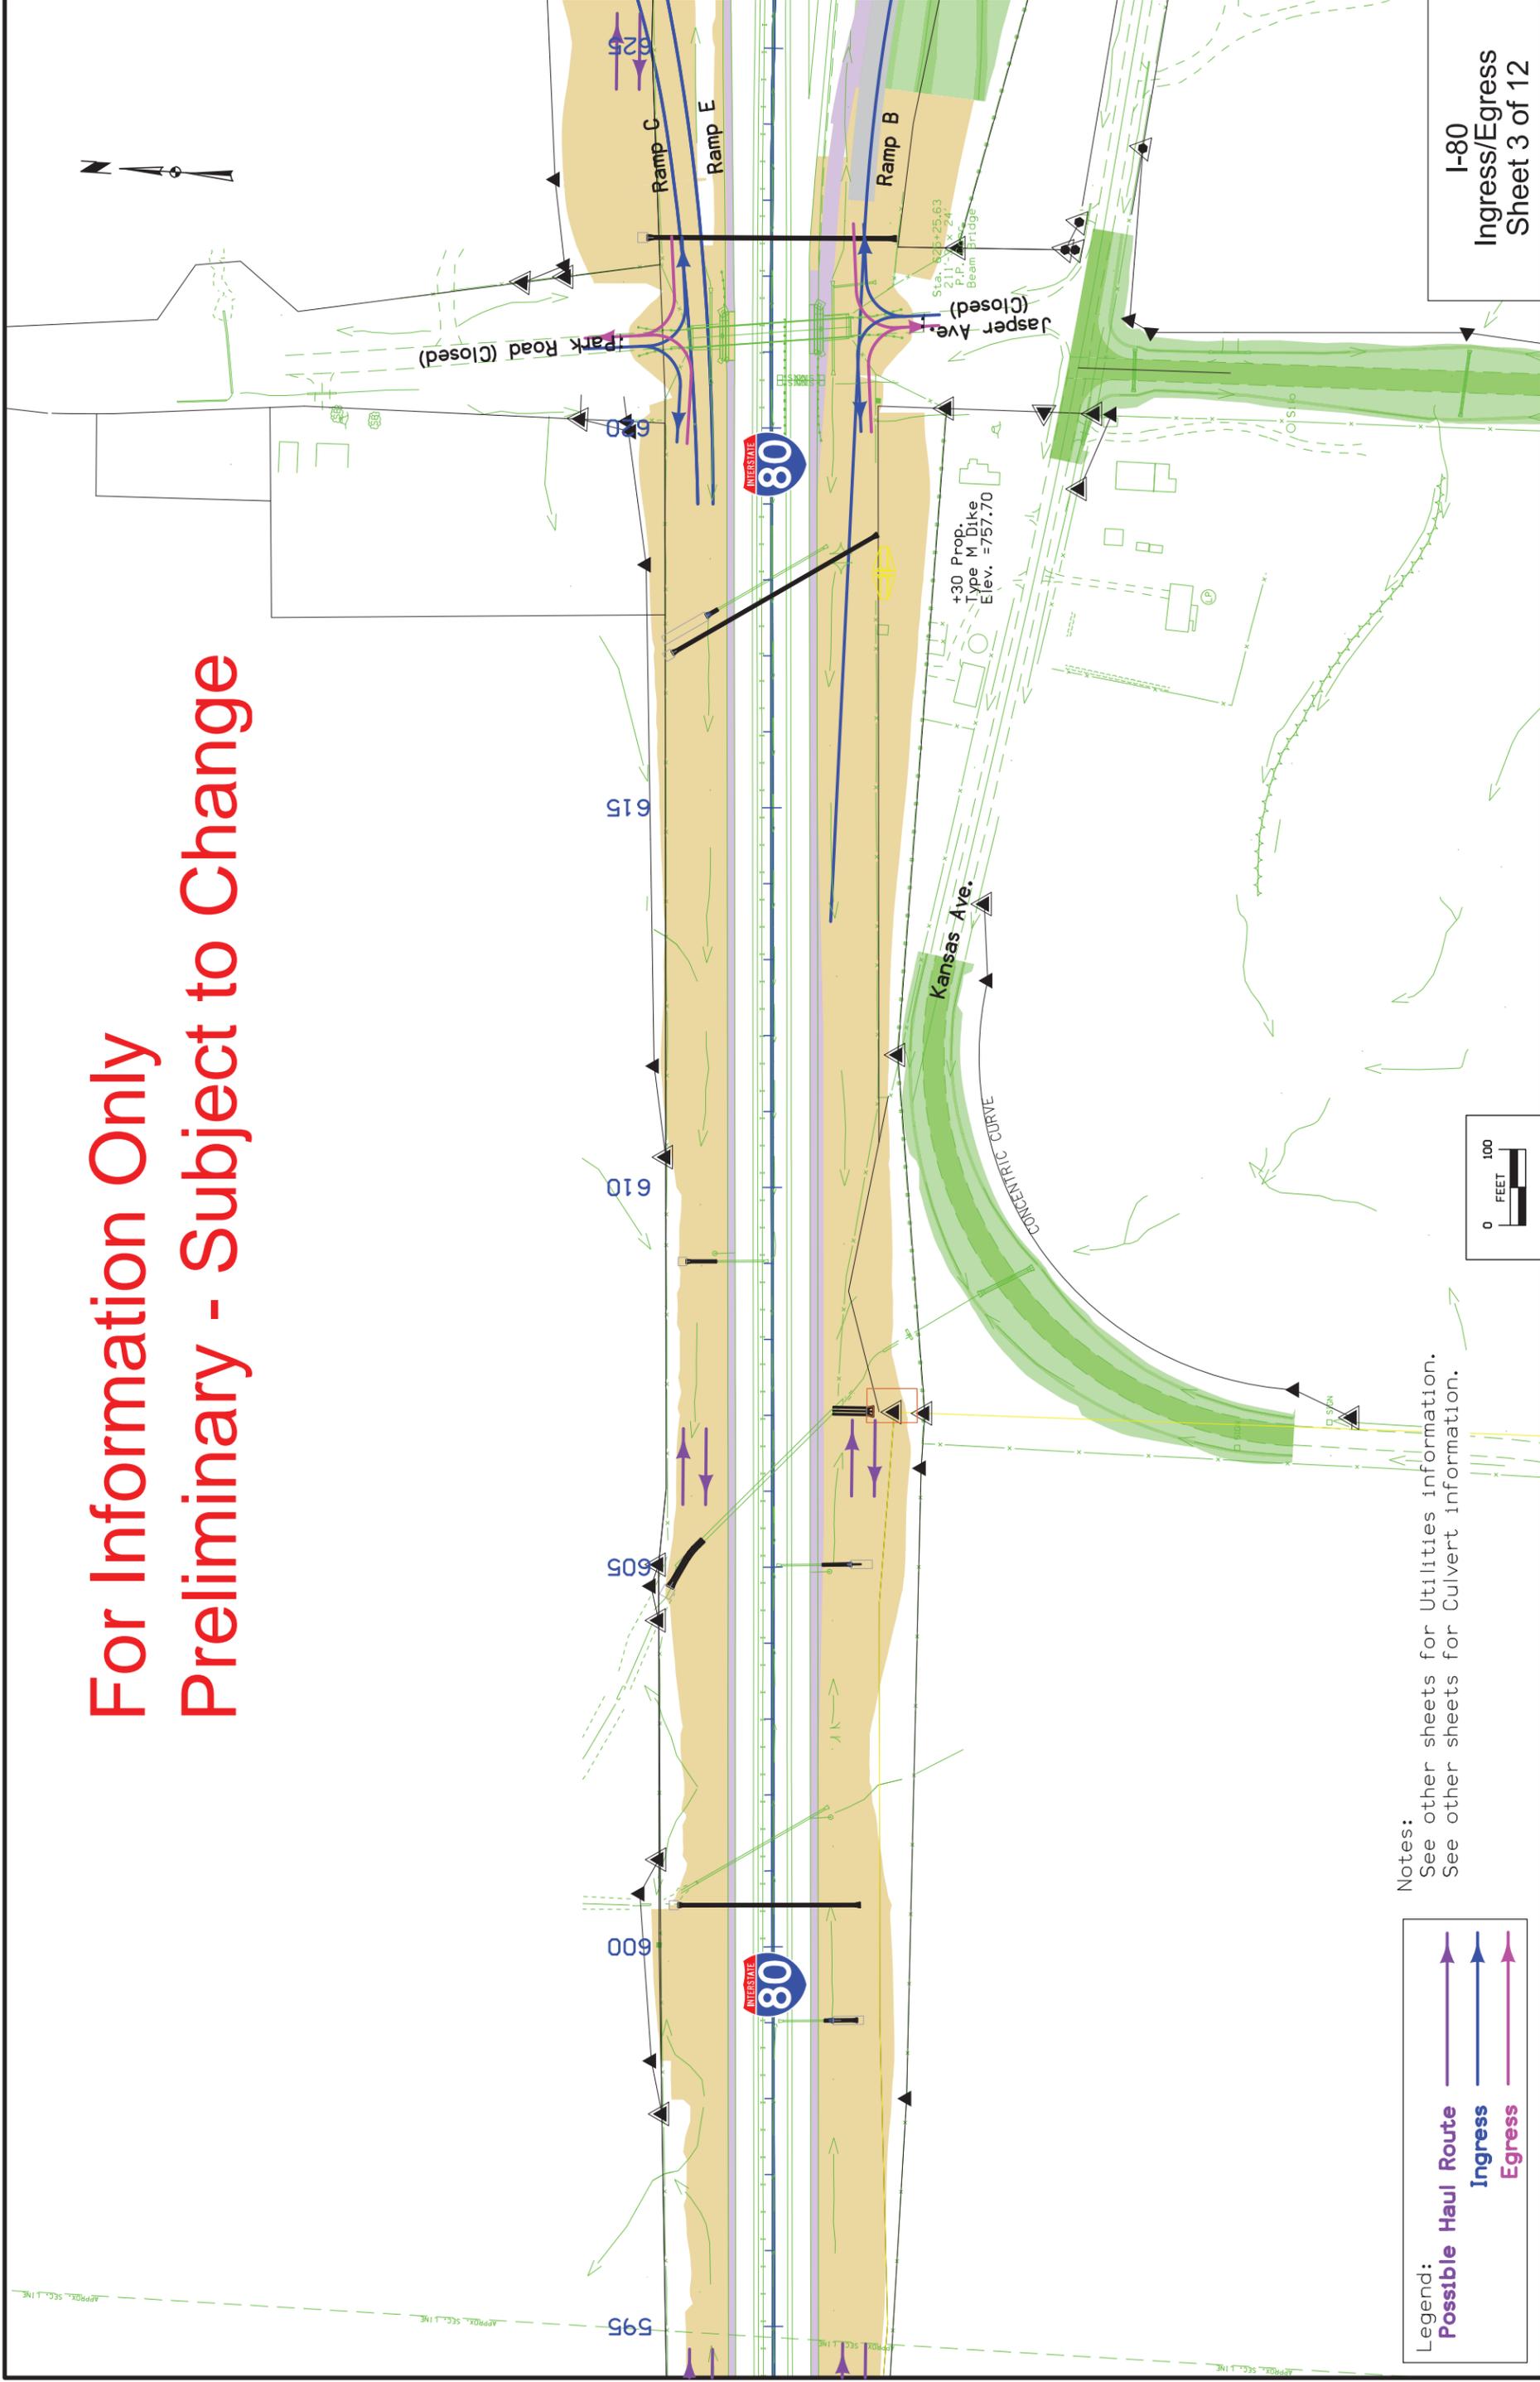

Notes:  
See other sheets for Utilities information.  
See other sheets for Culvert information.


**Legend:**

- Possible Haul Route
- Ingress
- Egress



I-80  
Ingress/Egress  
Sheet 3 of 12

For Information Only  
Preliminary - Subject to Change

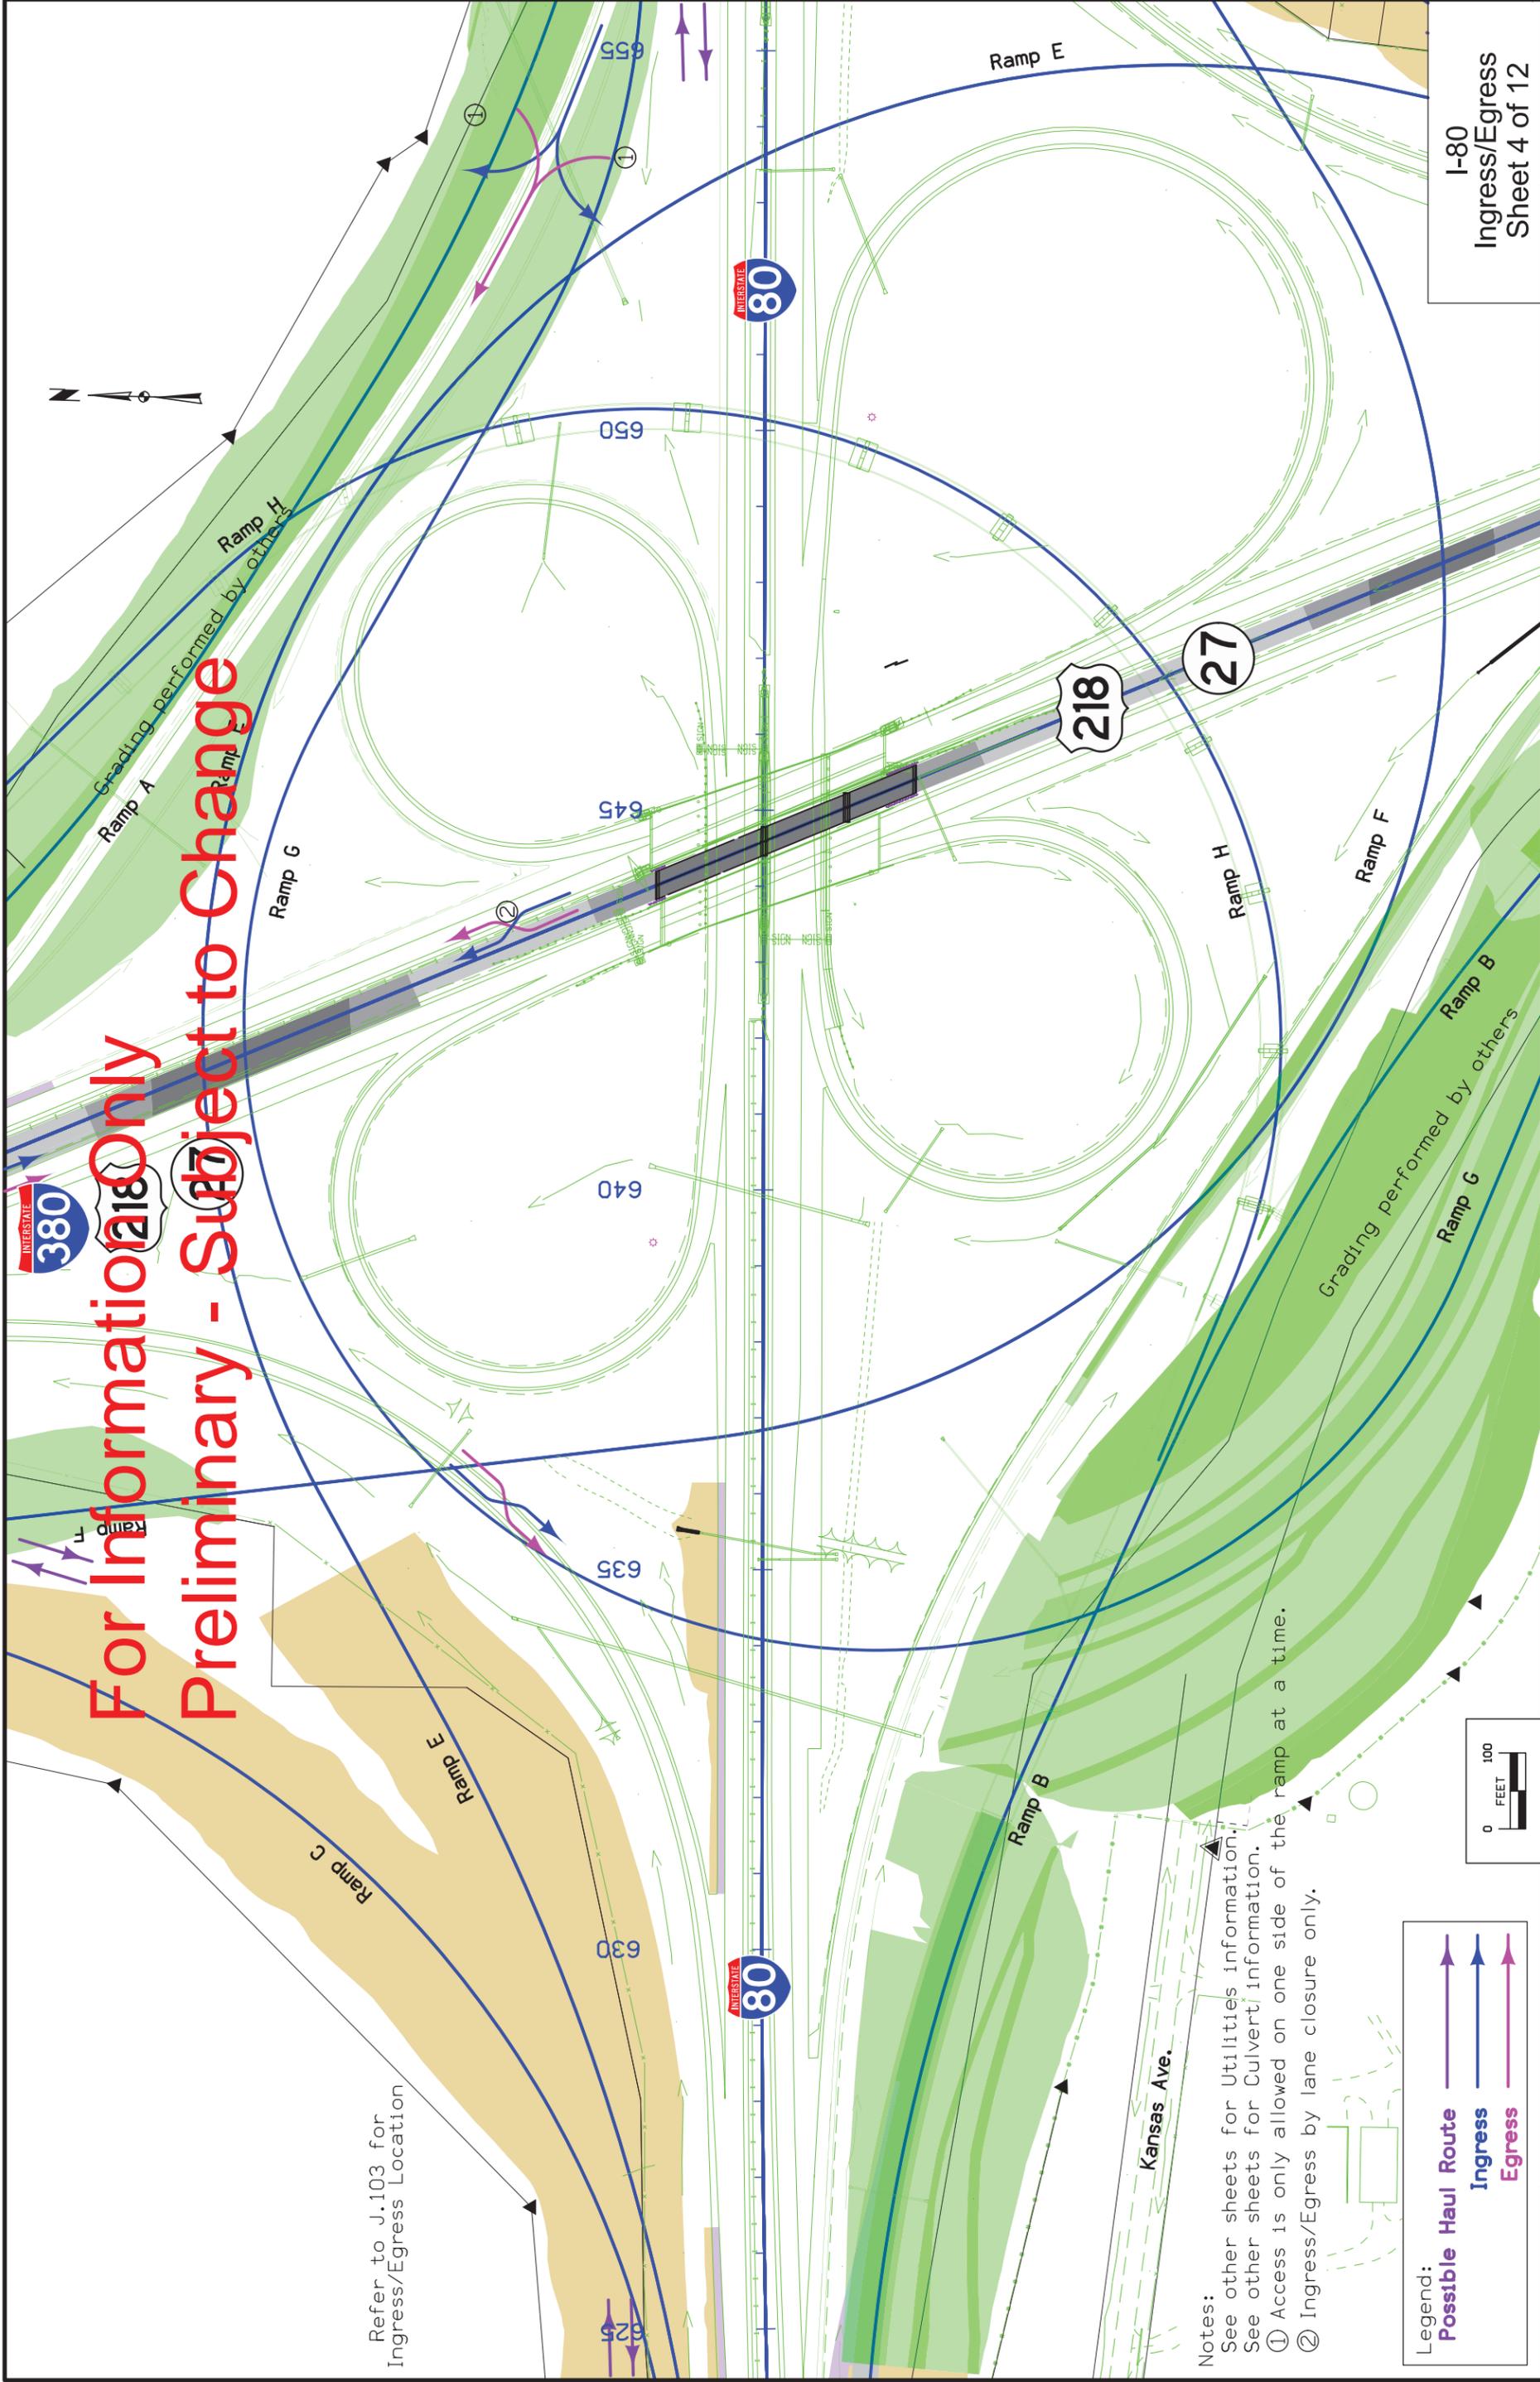


Refer to J.103 for  
Ingress/Egress Location

**Notes:**  
 See other sheets for Utilities information.  
 See other sheets for Culvert information.  
 ① Access is only allowed on one side of the ramp at a time.  
 ② Ingress/Egress by lane closure only.



I-80  
Ingress/Egress  
Sheet 4 of 12

# For Information Only Preliminary - Subject to Change

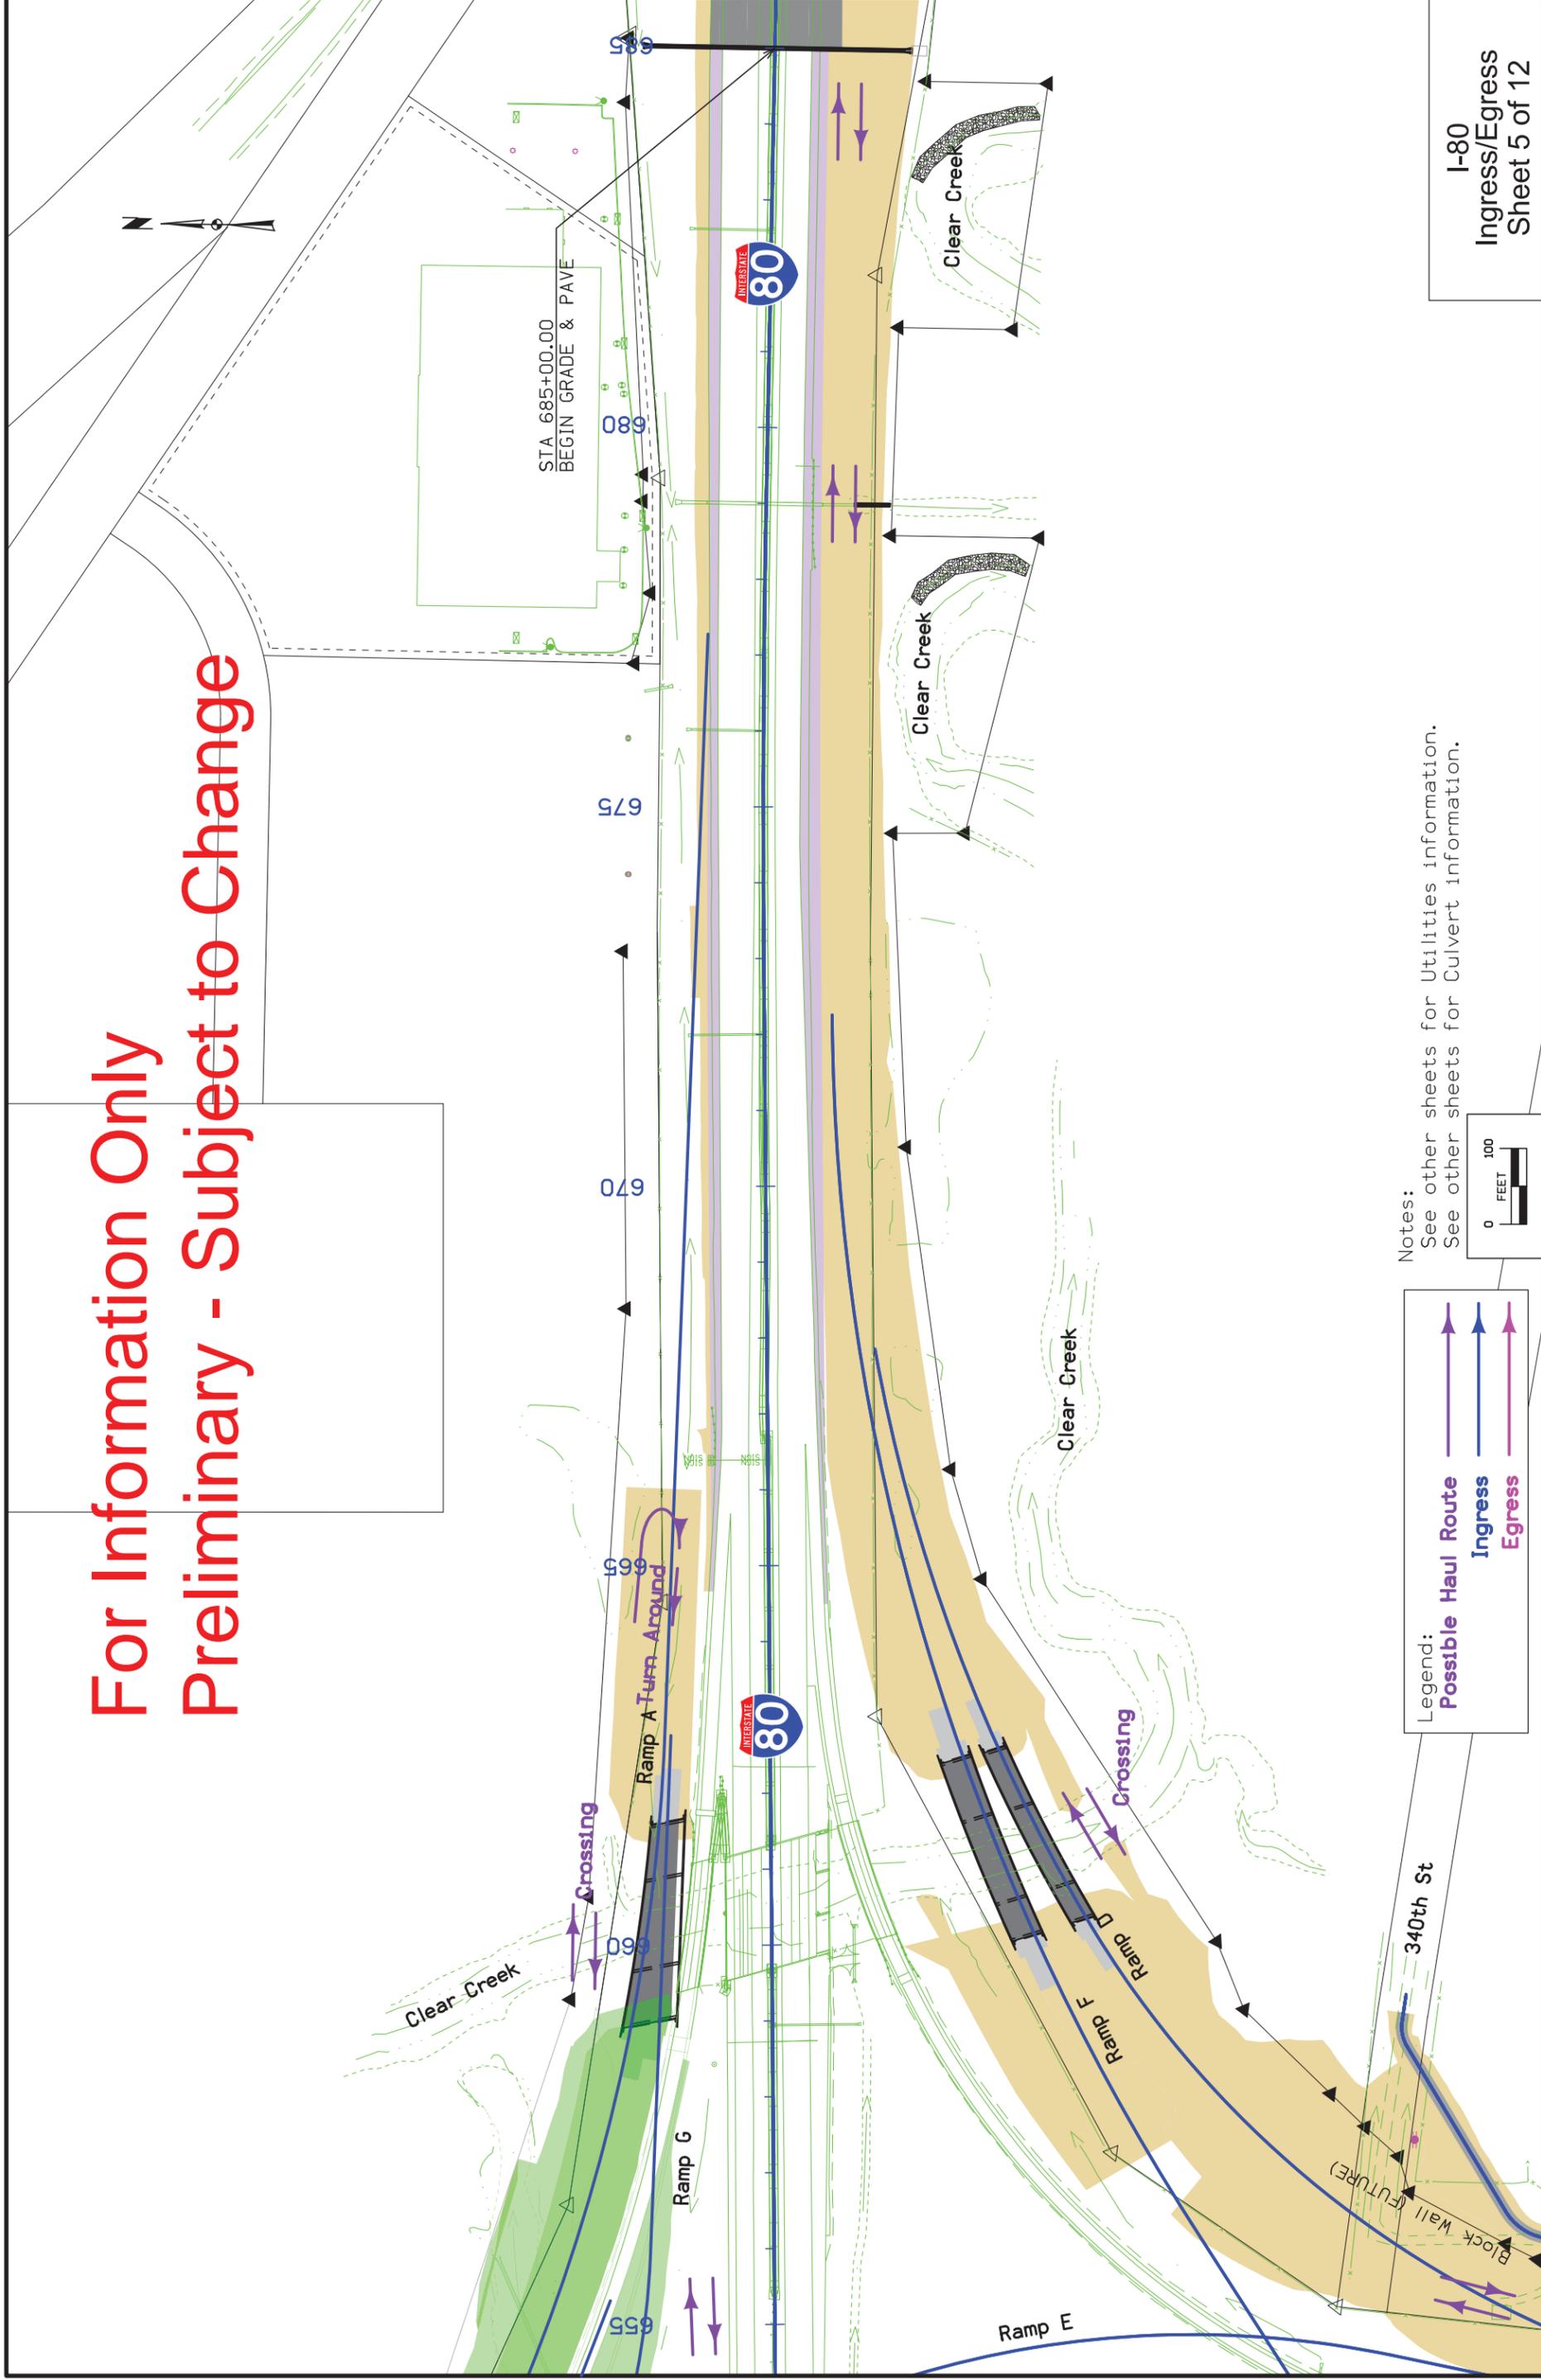

Notes:  
See other sheets for Utilities information.  
See other sheets for Culvert information.




Legend:

- Possible Haul Route (dashed blue line)
- Ingress (solid blue arrow)
- Egress (solid purple arrow)

I-80  
Ingress/Egress  
Sheet 5 of 12

# For Information Only Preliminary - Subject to Change

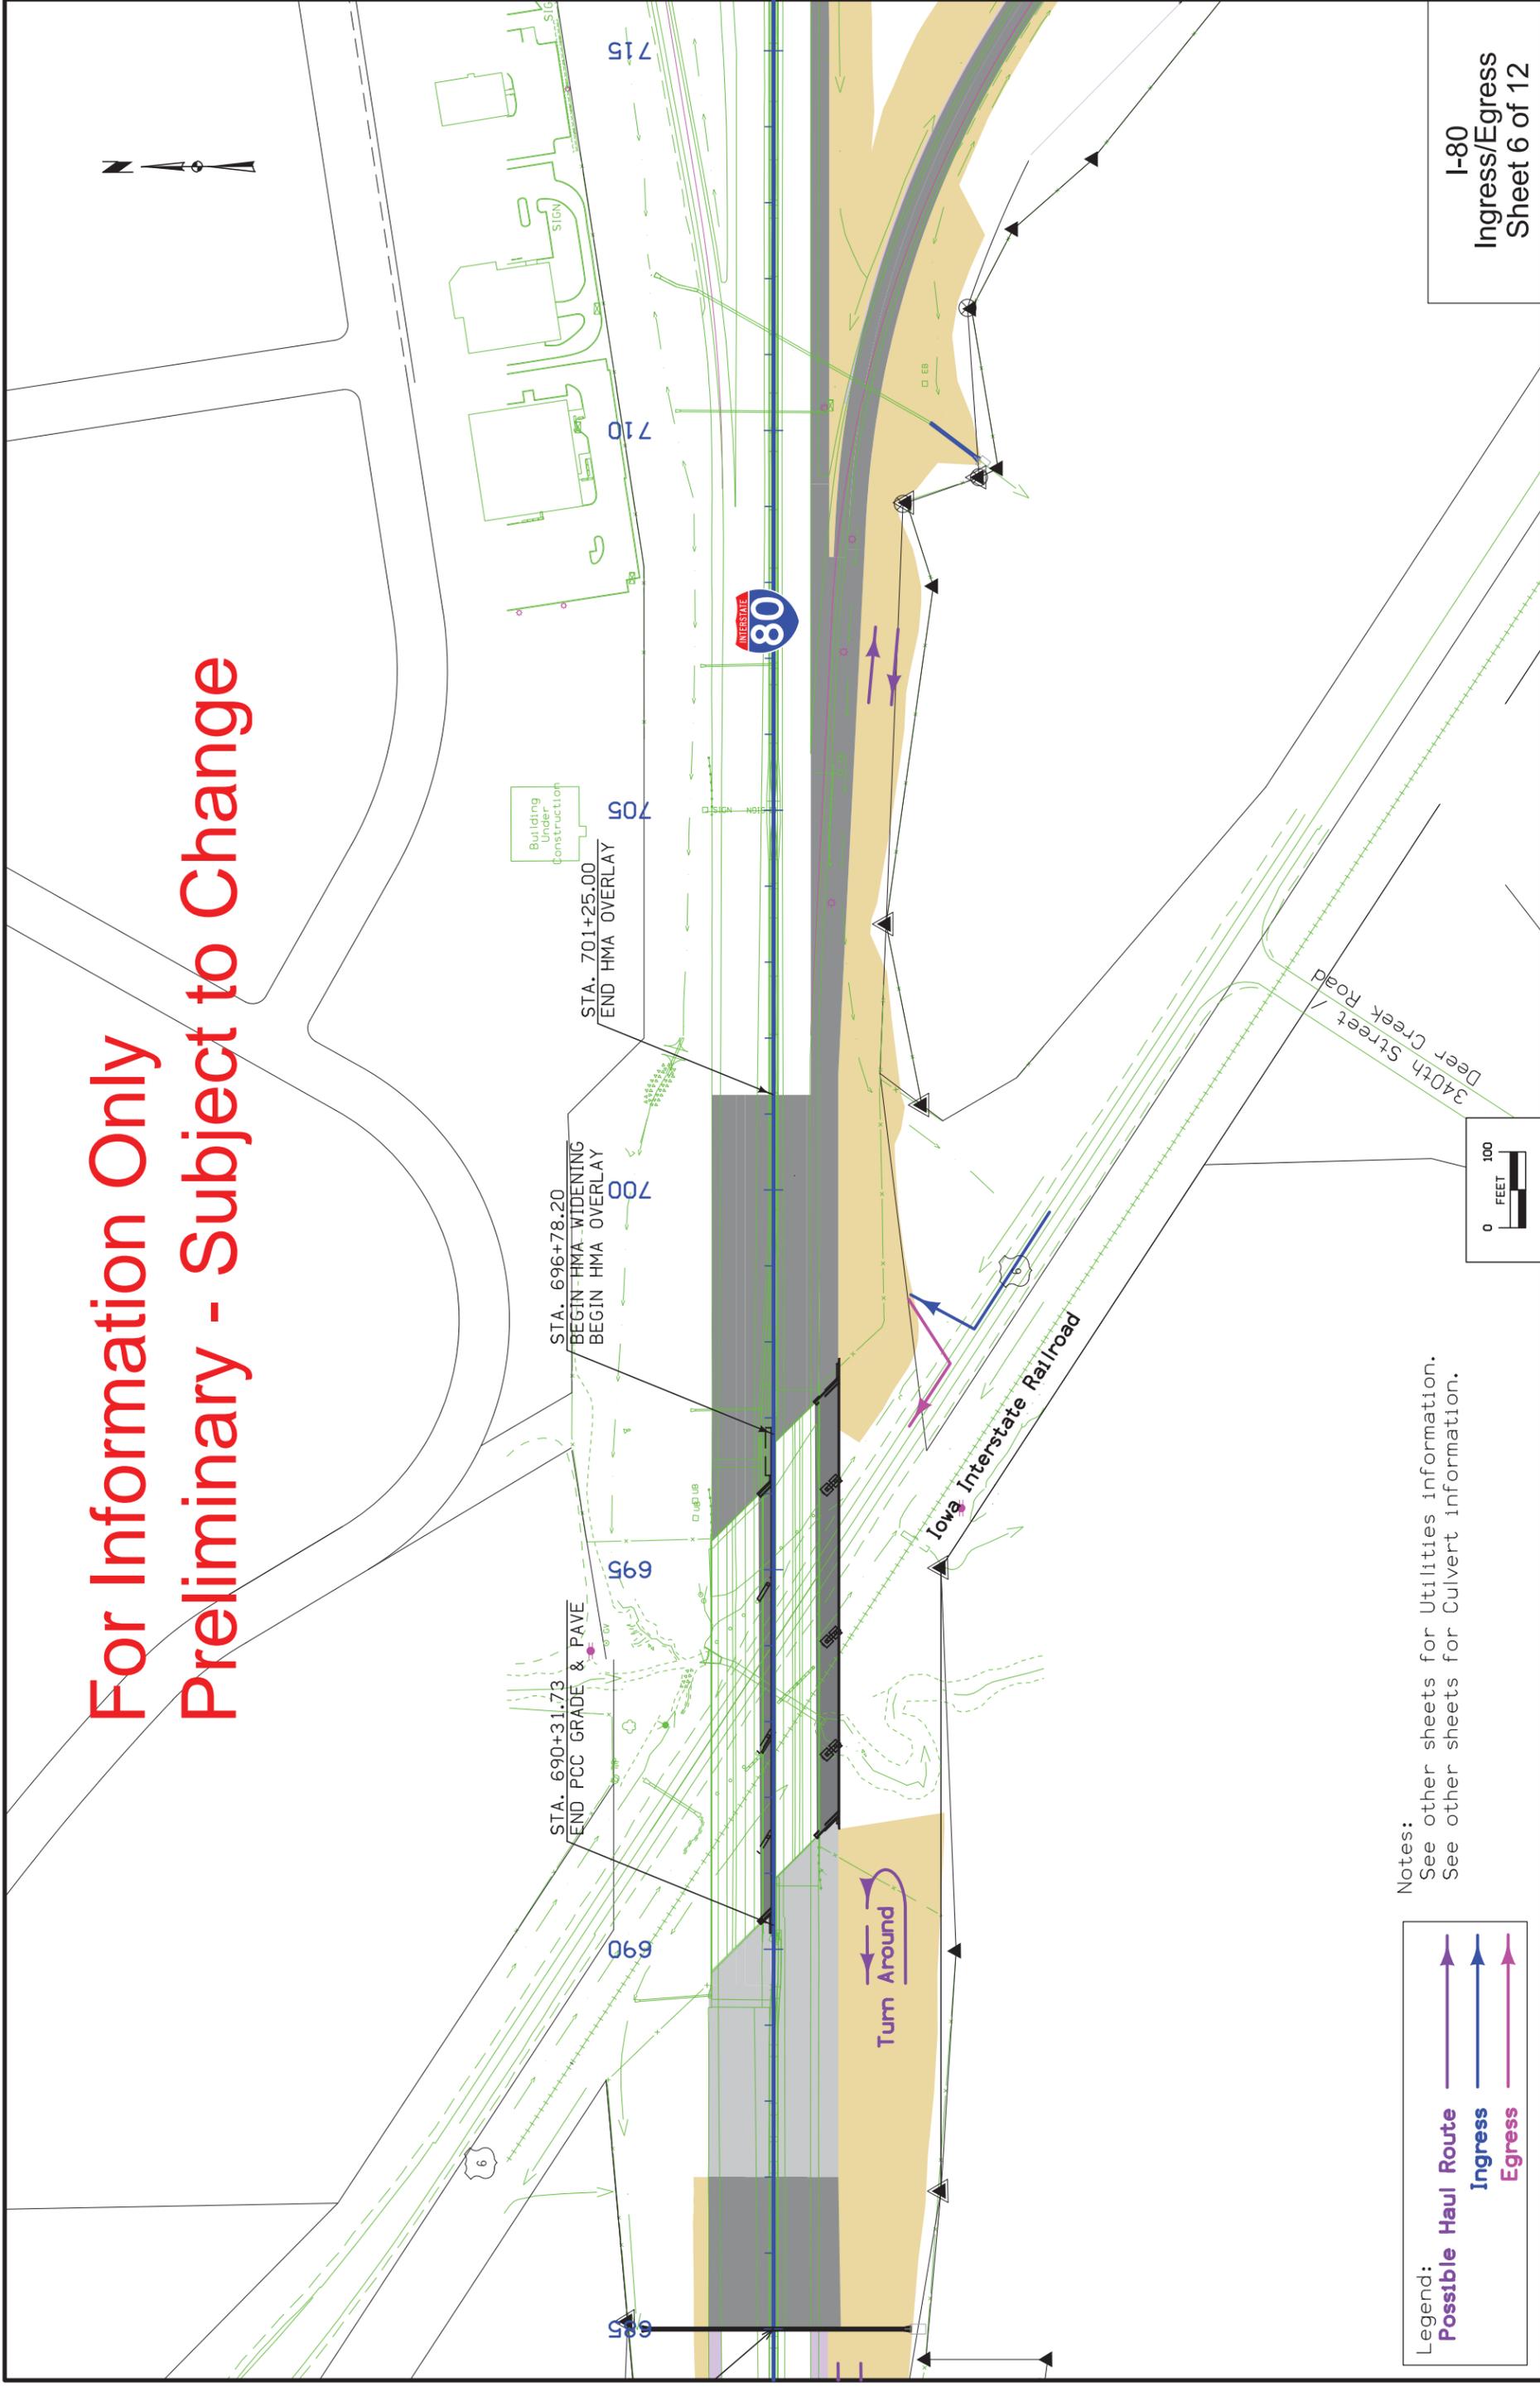

Notes:  
See other sheets for Utilities information.  
See other sheets for Culvert information.


Legend:

- Possible Haul Route
- Ingress
- Egress



I-80  
Ingress/Egress  
Sheet 6 of 12

# For Informatory Only Preliminary - Subject to Change

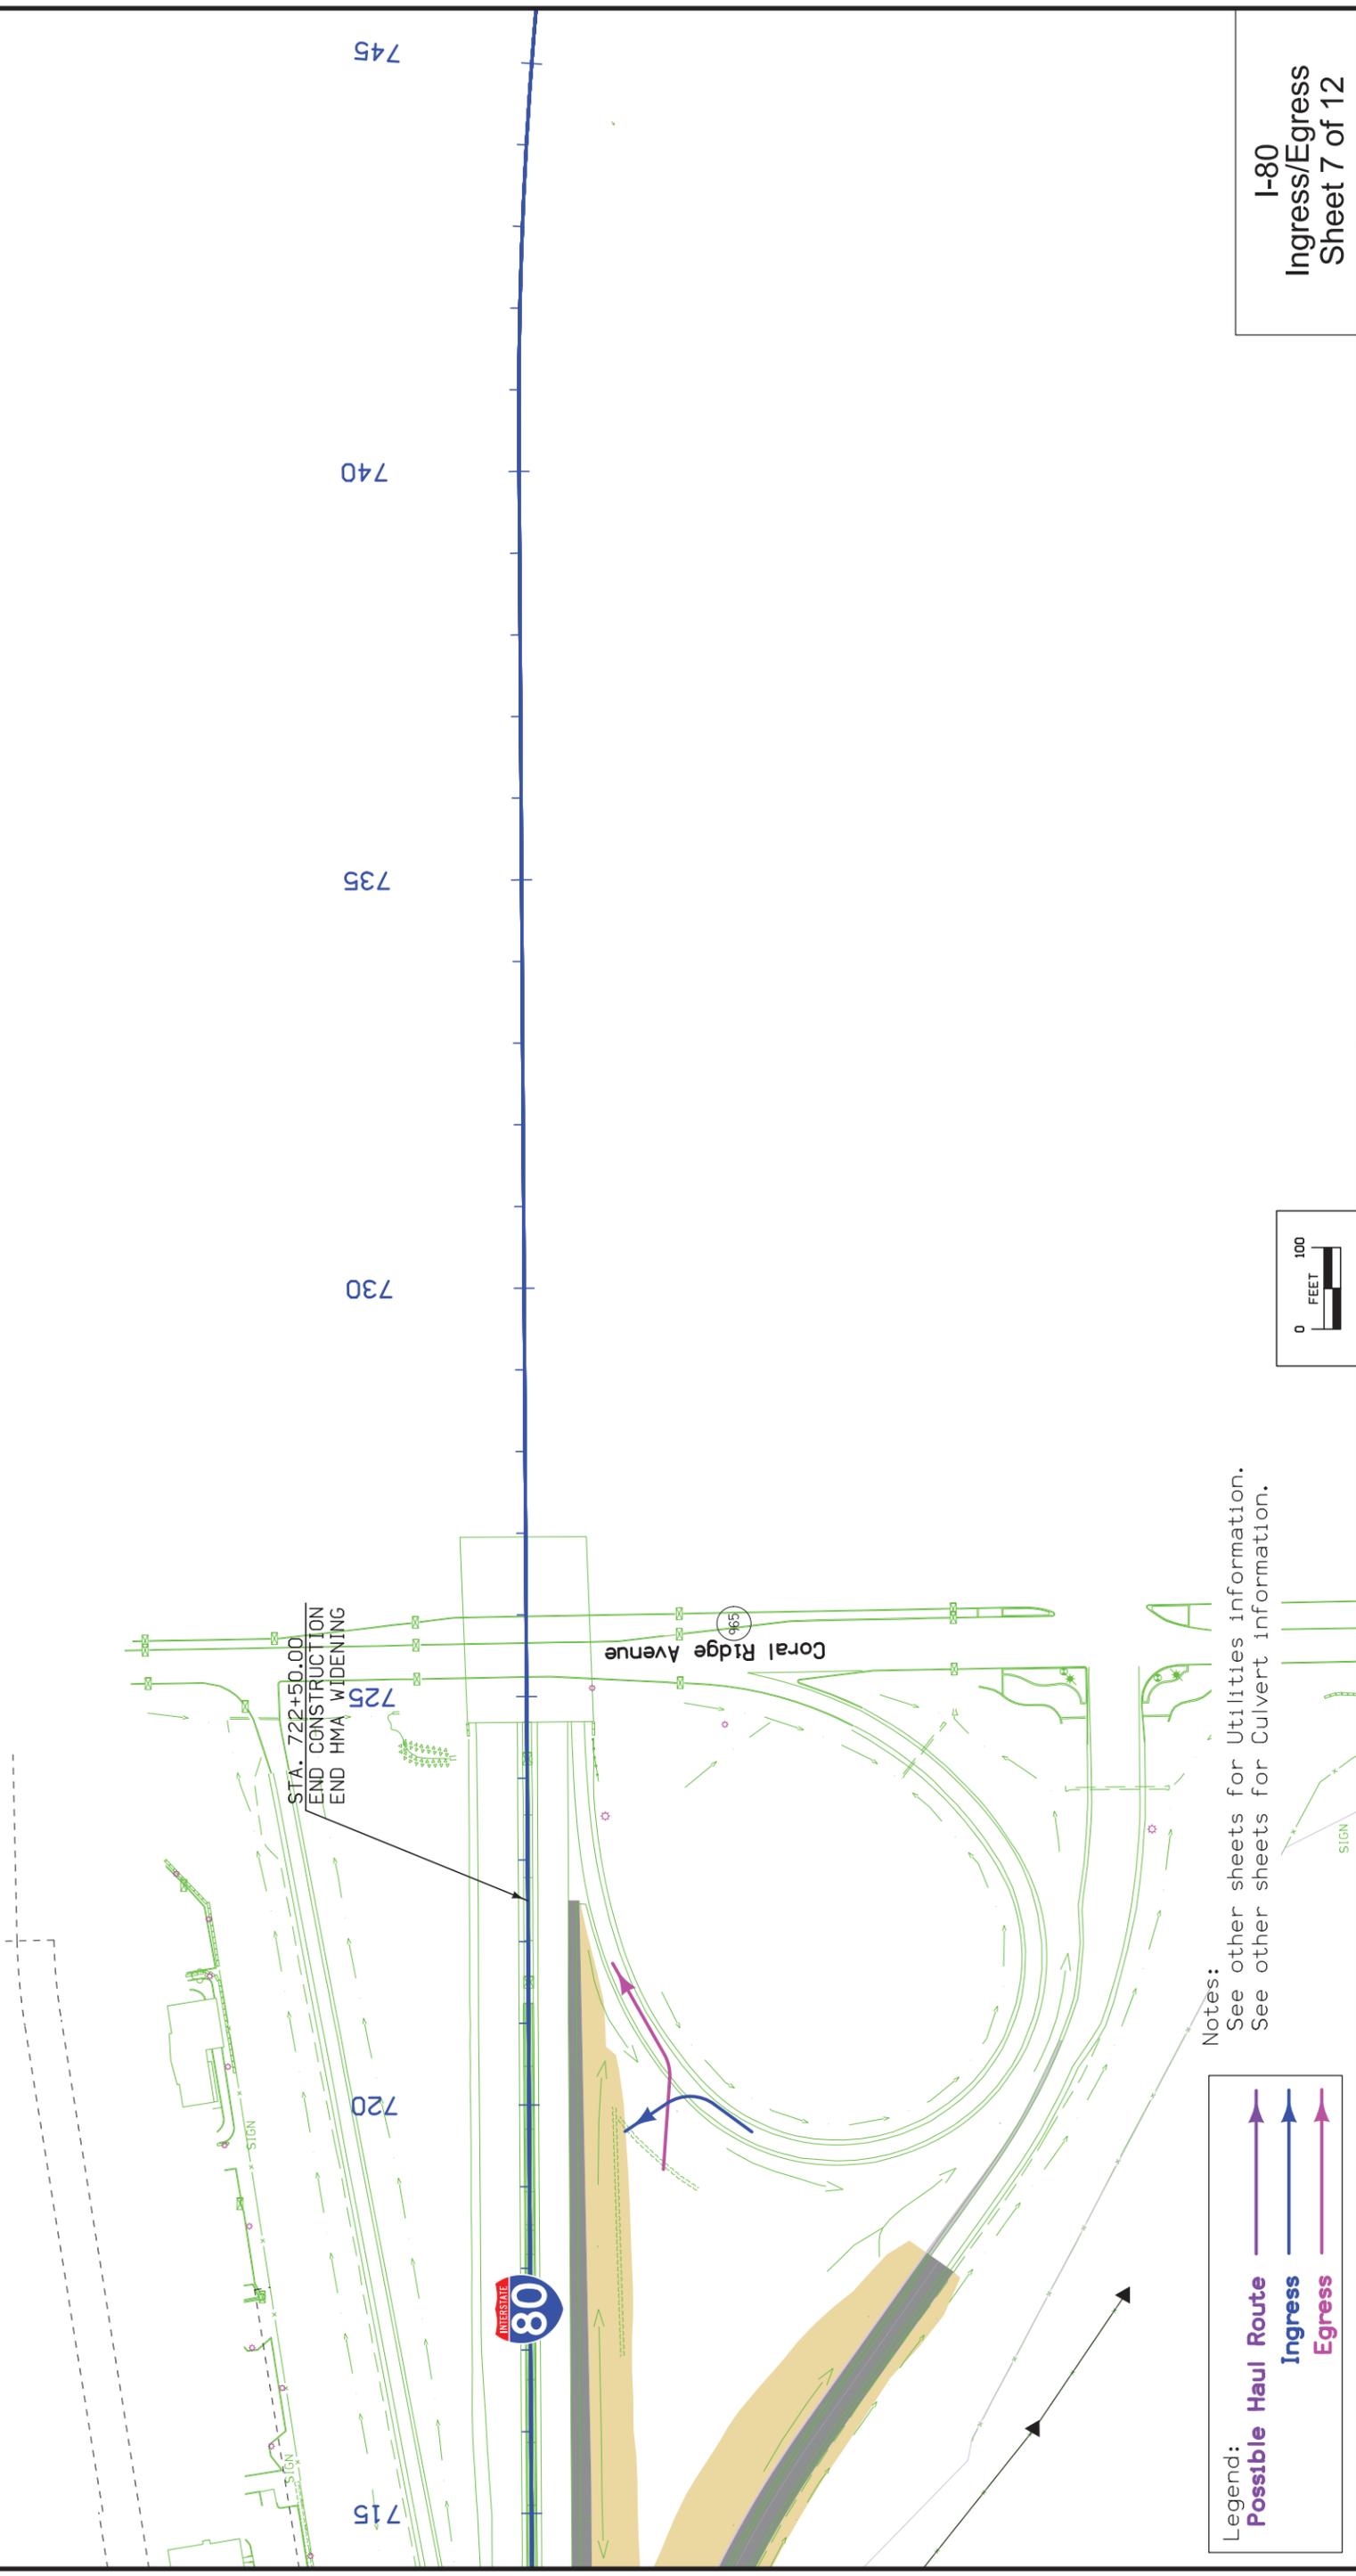

Notes:  
See other sheets for Utilities information.  
See other sheets for Culvert information.

Legend:


- Possible Haul Route
- Ingress
- Egress



I-80  
Ingress/Egress  
Sheet 7 of 12

5:52:44 PM 5/22/2019 wmcname pw:\ntPw\nt1.dot.int.lan:PMMain\Documents\Projects\5208001002\Design\LETTING\FOLDERS\371\_Year2\_Grading\Sheet\_Files\SH1\_52080371\_J101\_Ingress.dgn

# For Informatory Only Preliminary - Subject to Change

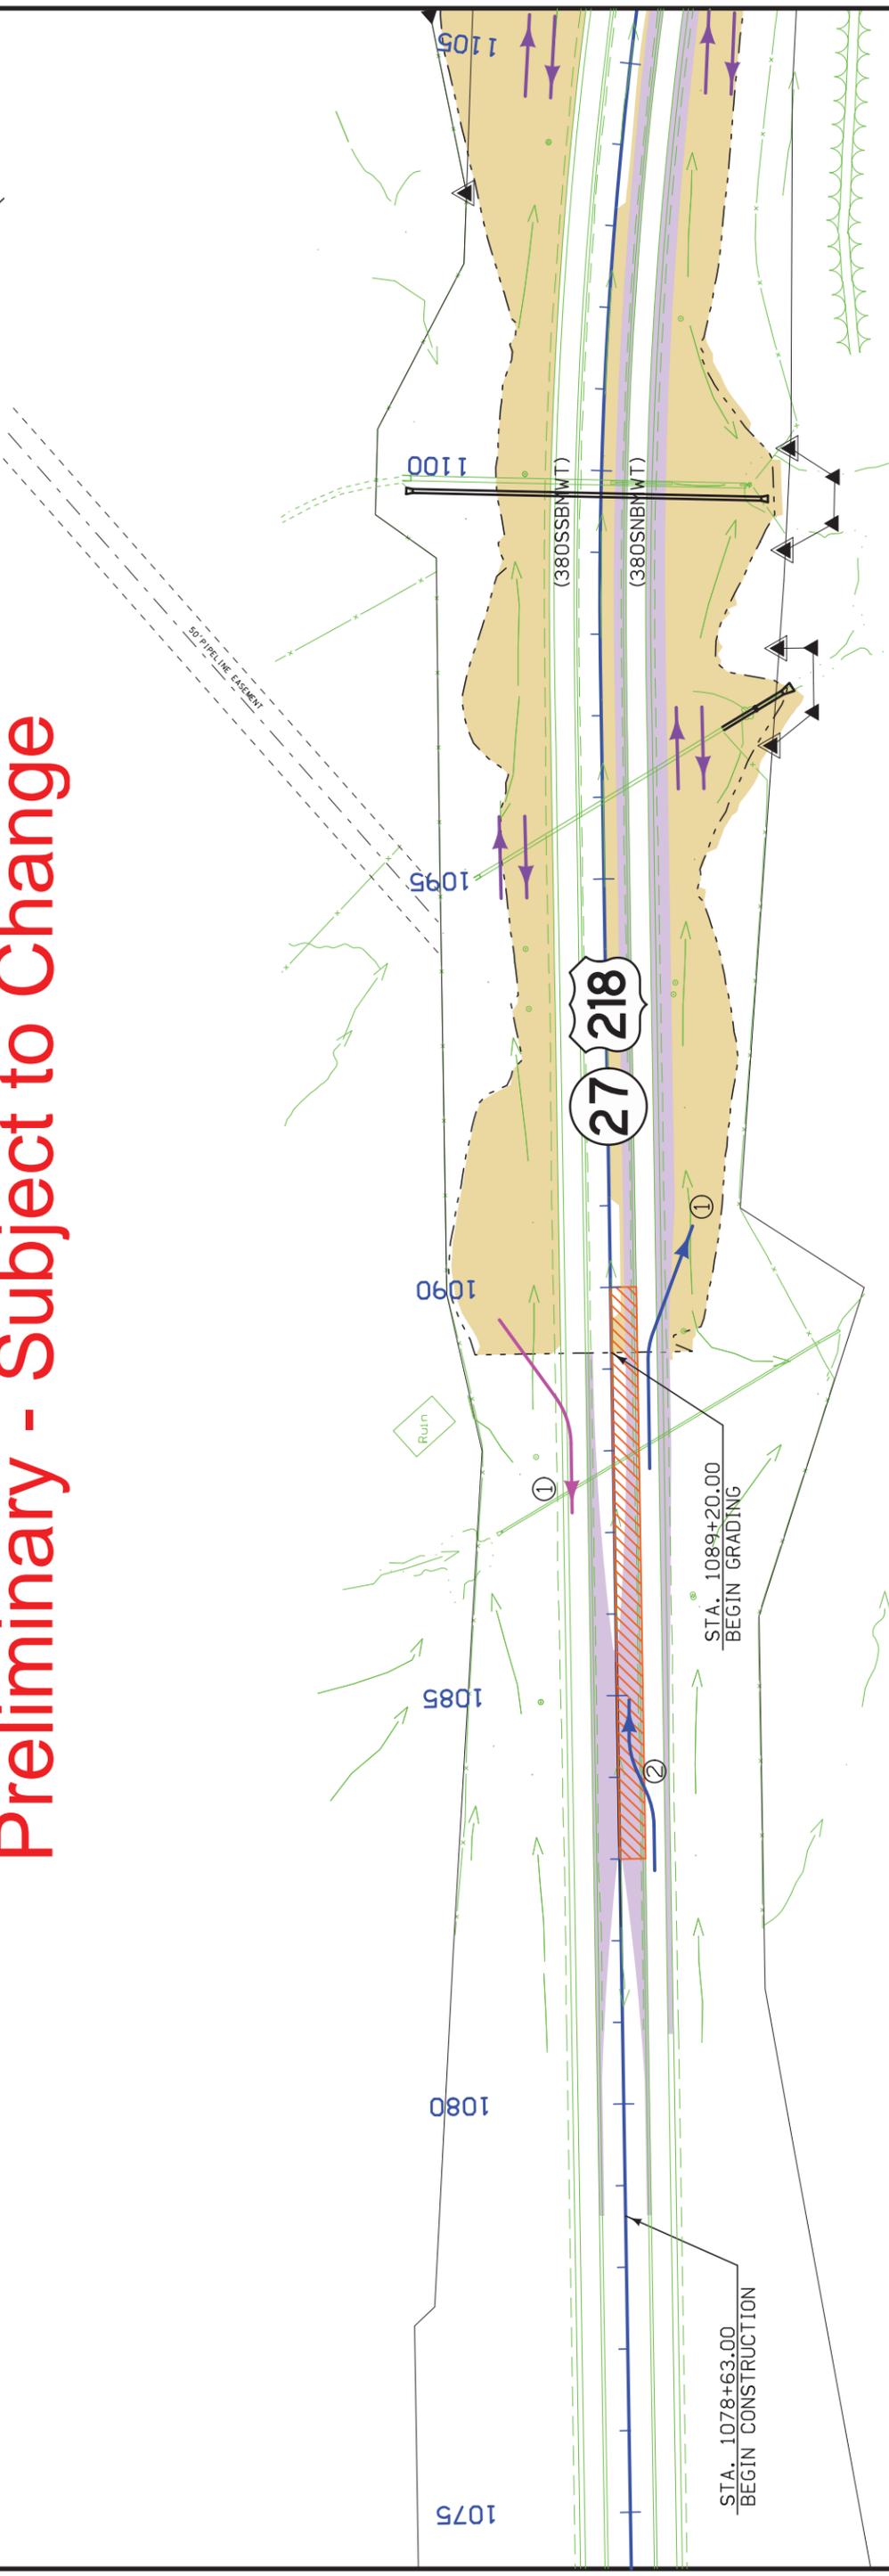

- Notes:
- See other sheets for Utilities information.
  - See other sheets for Culvert information.
  - ① Access is only allowed on side at a time.
  - ② Refer to Temporary Construction Access Detail on J-Sheets.


Legend:

- Temporary Construction Access
- Possible Haul Route
- Ingress
- Egress



US 218  
Ingress/Egress  
Sheet 8 of 12

# For Informatory Only Preliminary - Subject to Change

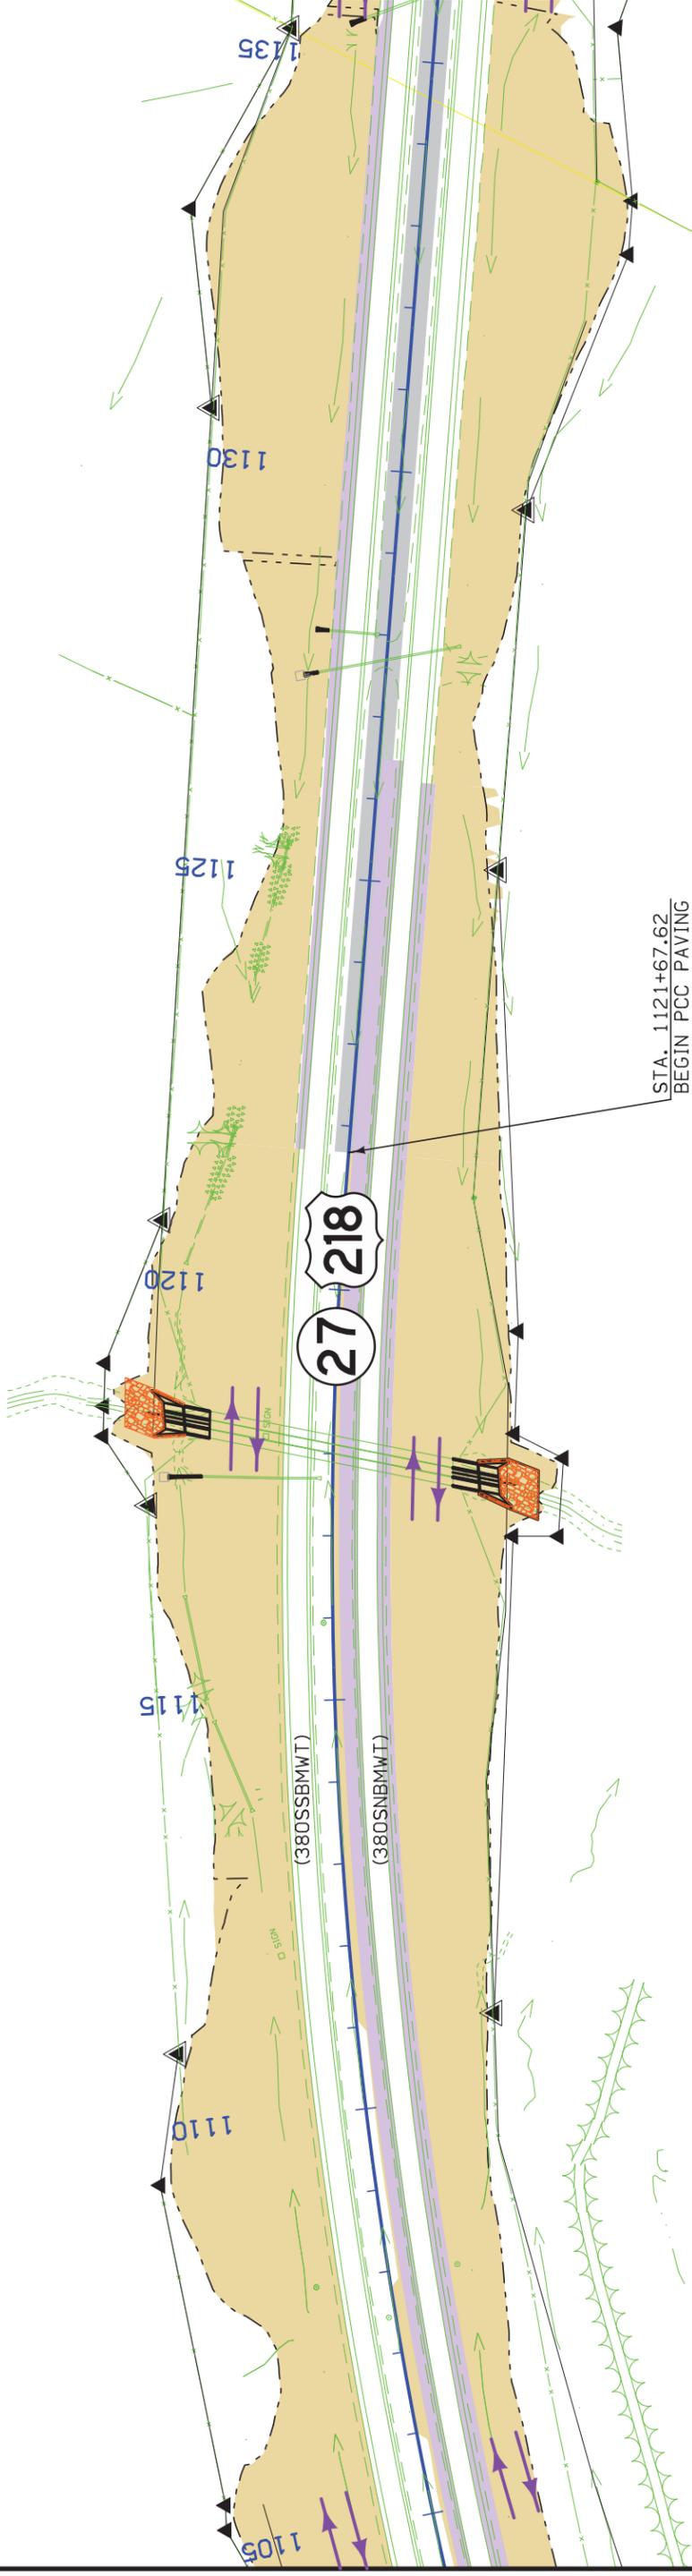


Notes:  
See other sheets for Utilities information.  
See other sheets for Culvert information.



US 218  
Ingress/Egress  
Sheet 9 of 12

**For Information Only  
Preliminary - Subject to Change**

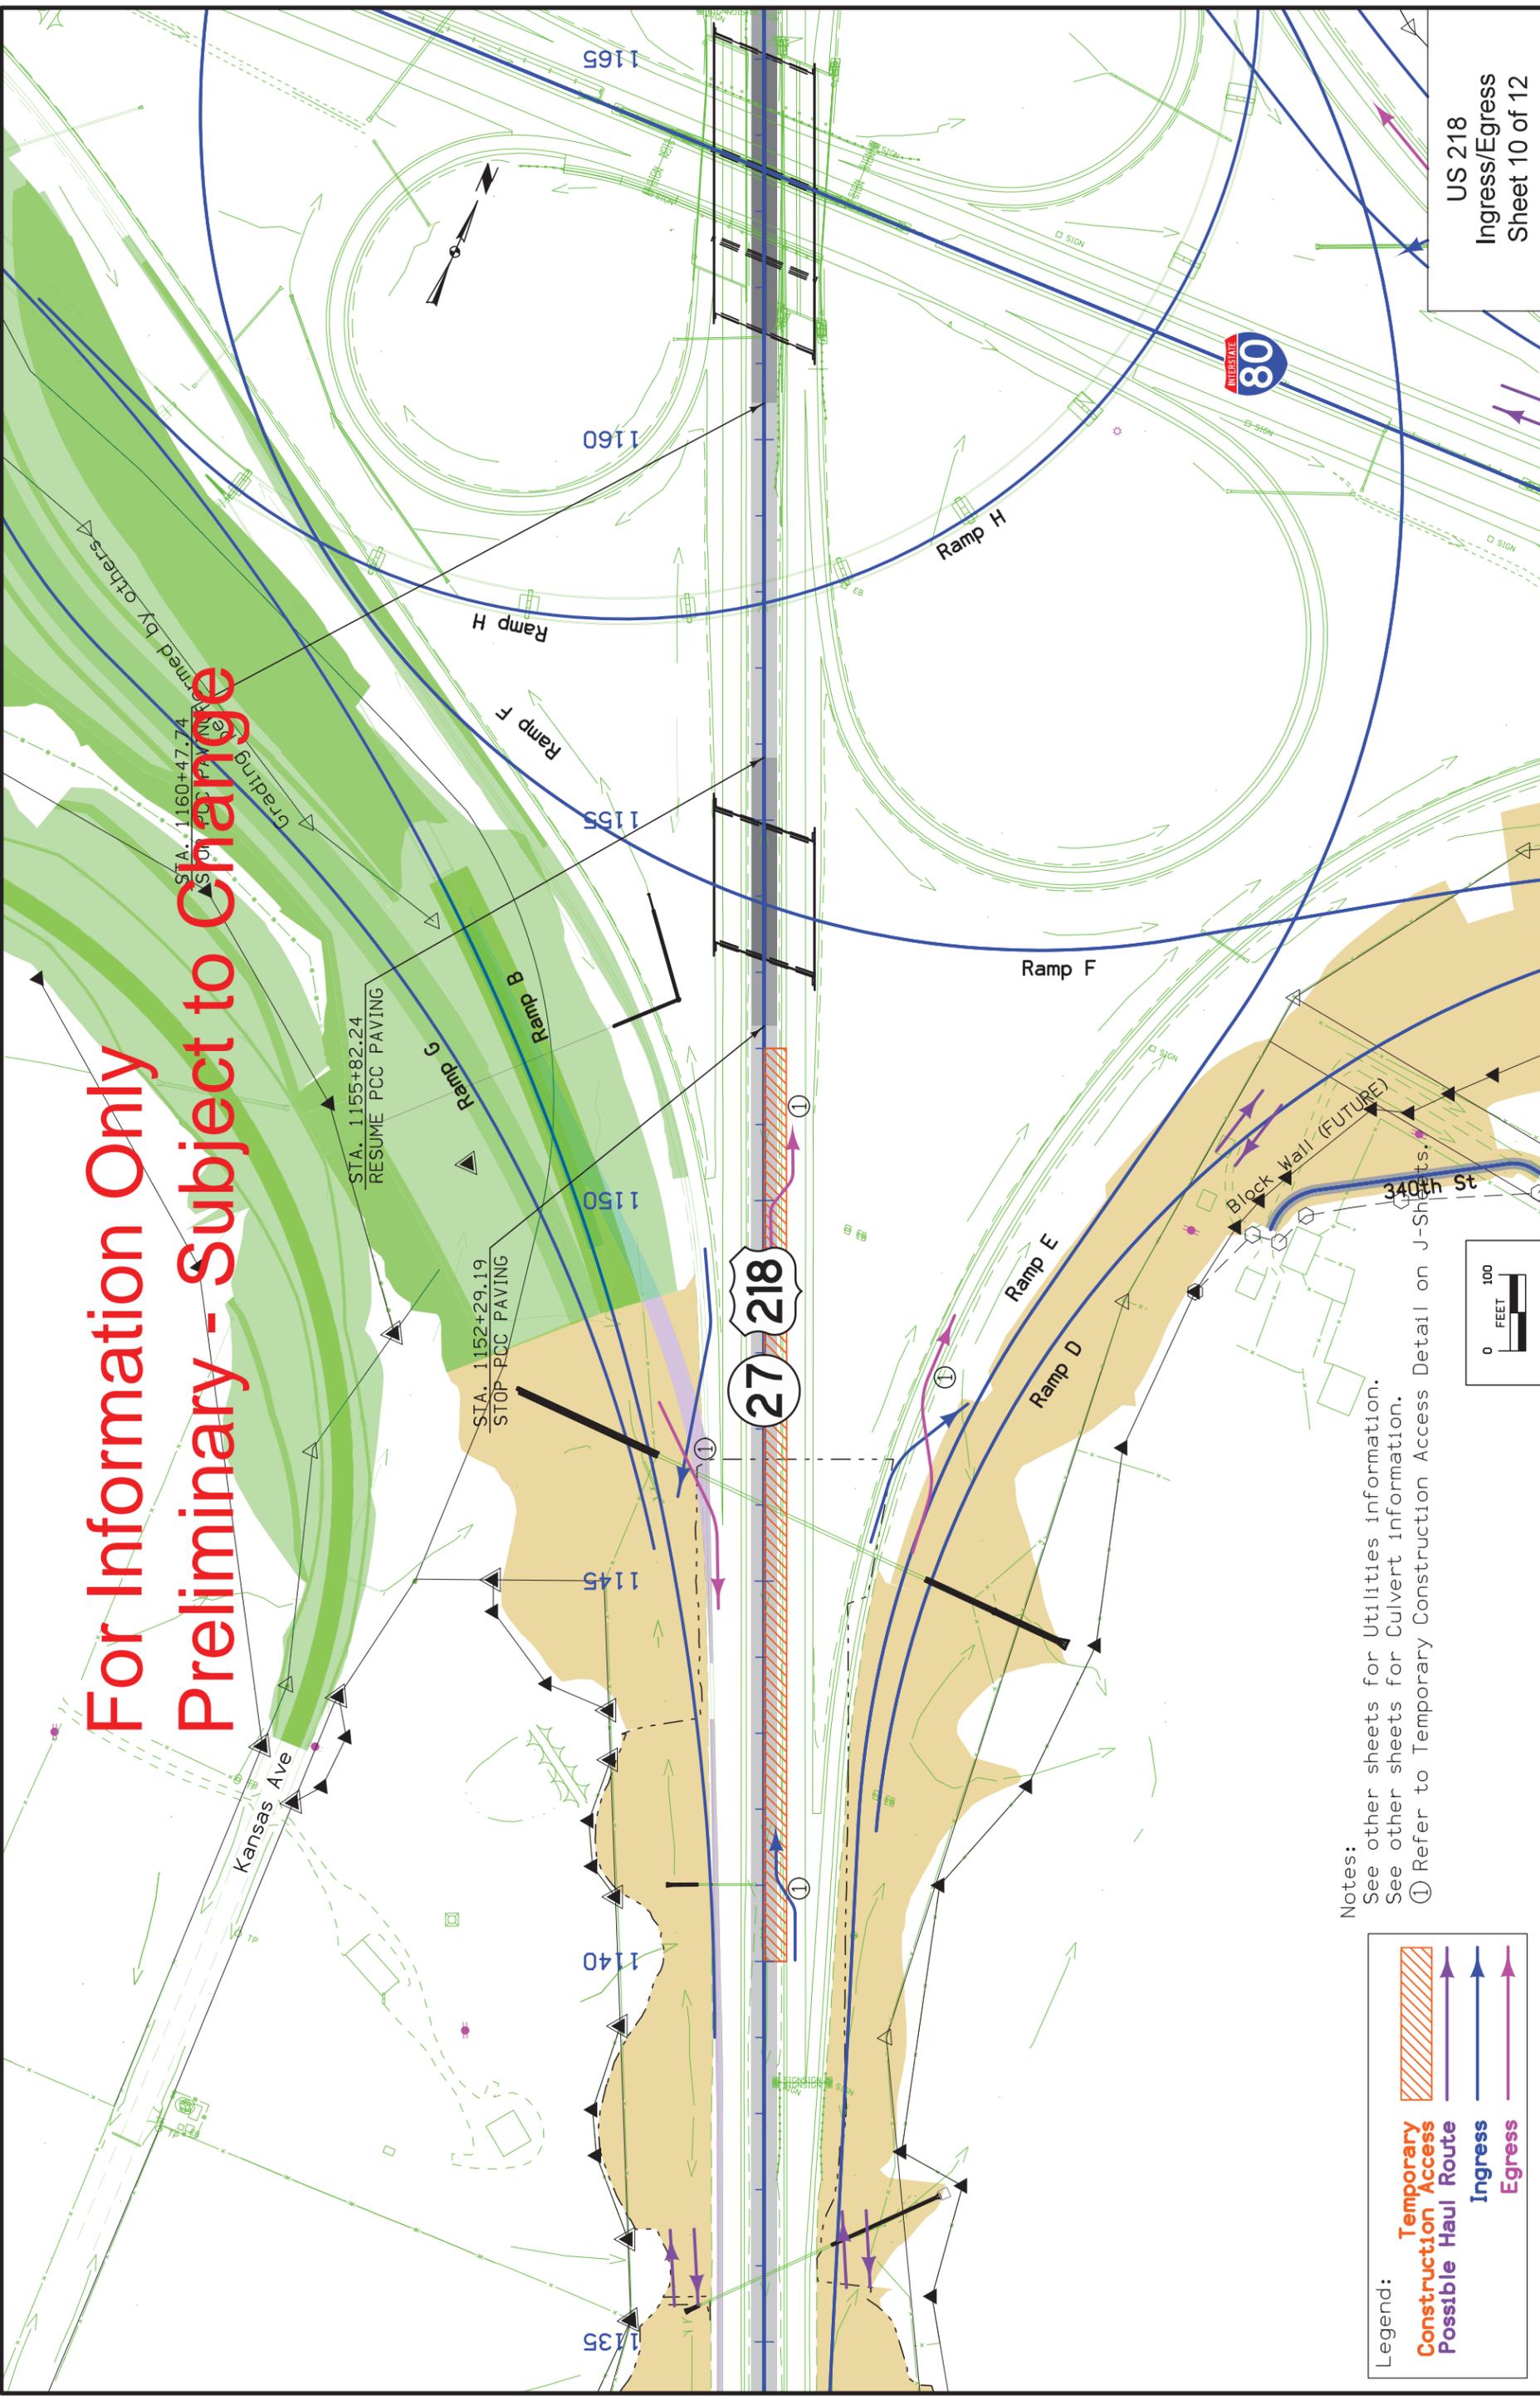

**Legend:**


- Temporary Construction Access
- Possible Haul Route
- Ingress
- Egress

**Notes:**  
 See other sheets for Utilities information.  
 See other sheets for Culvert information.  
 ① Refer to Temporary Construction Access Detail on J-Shed St.



US 218  
 Ingress/Egress  
 Sheet 10 of 12

# For Information Only Preliminary - Subject to Change

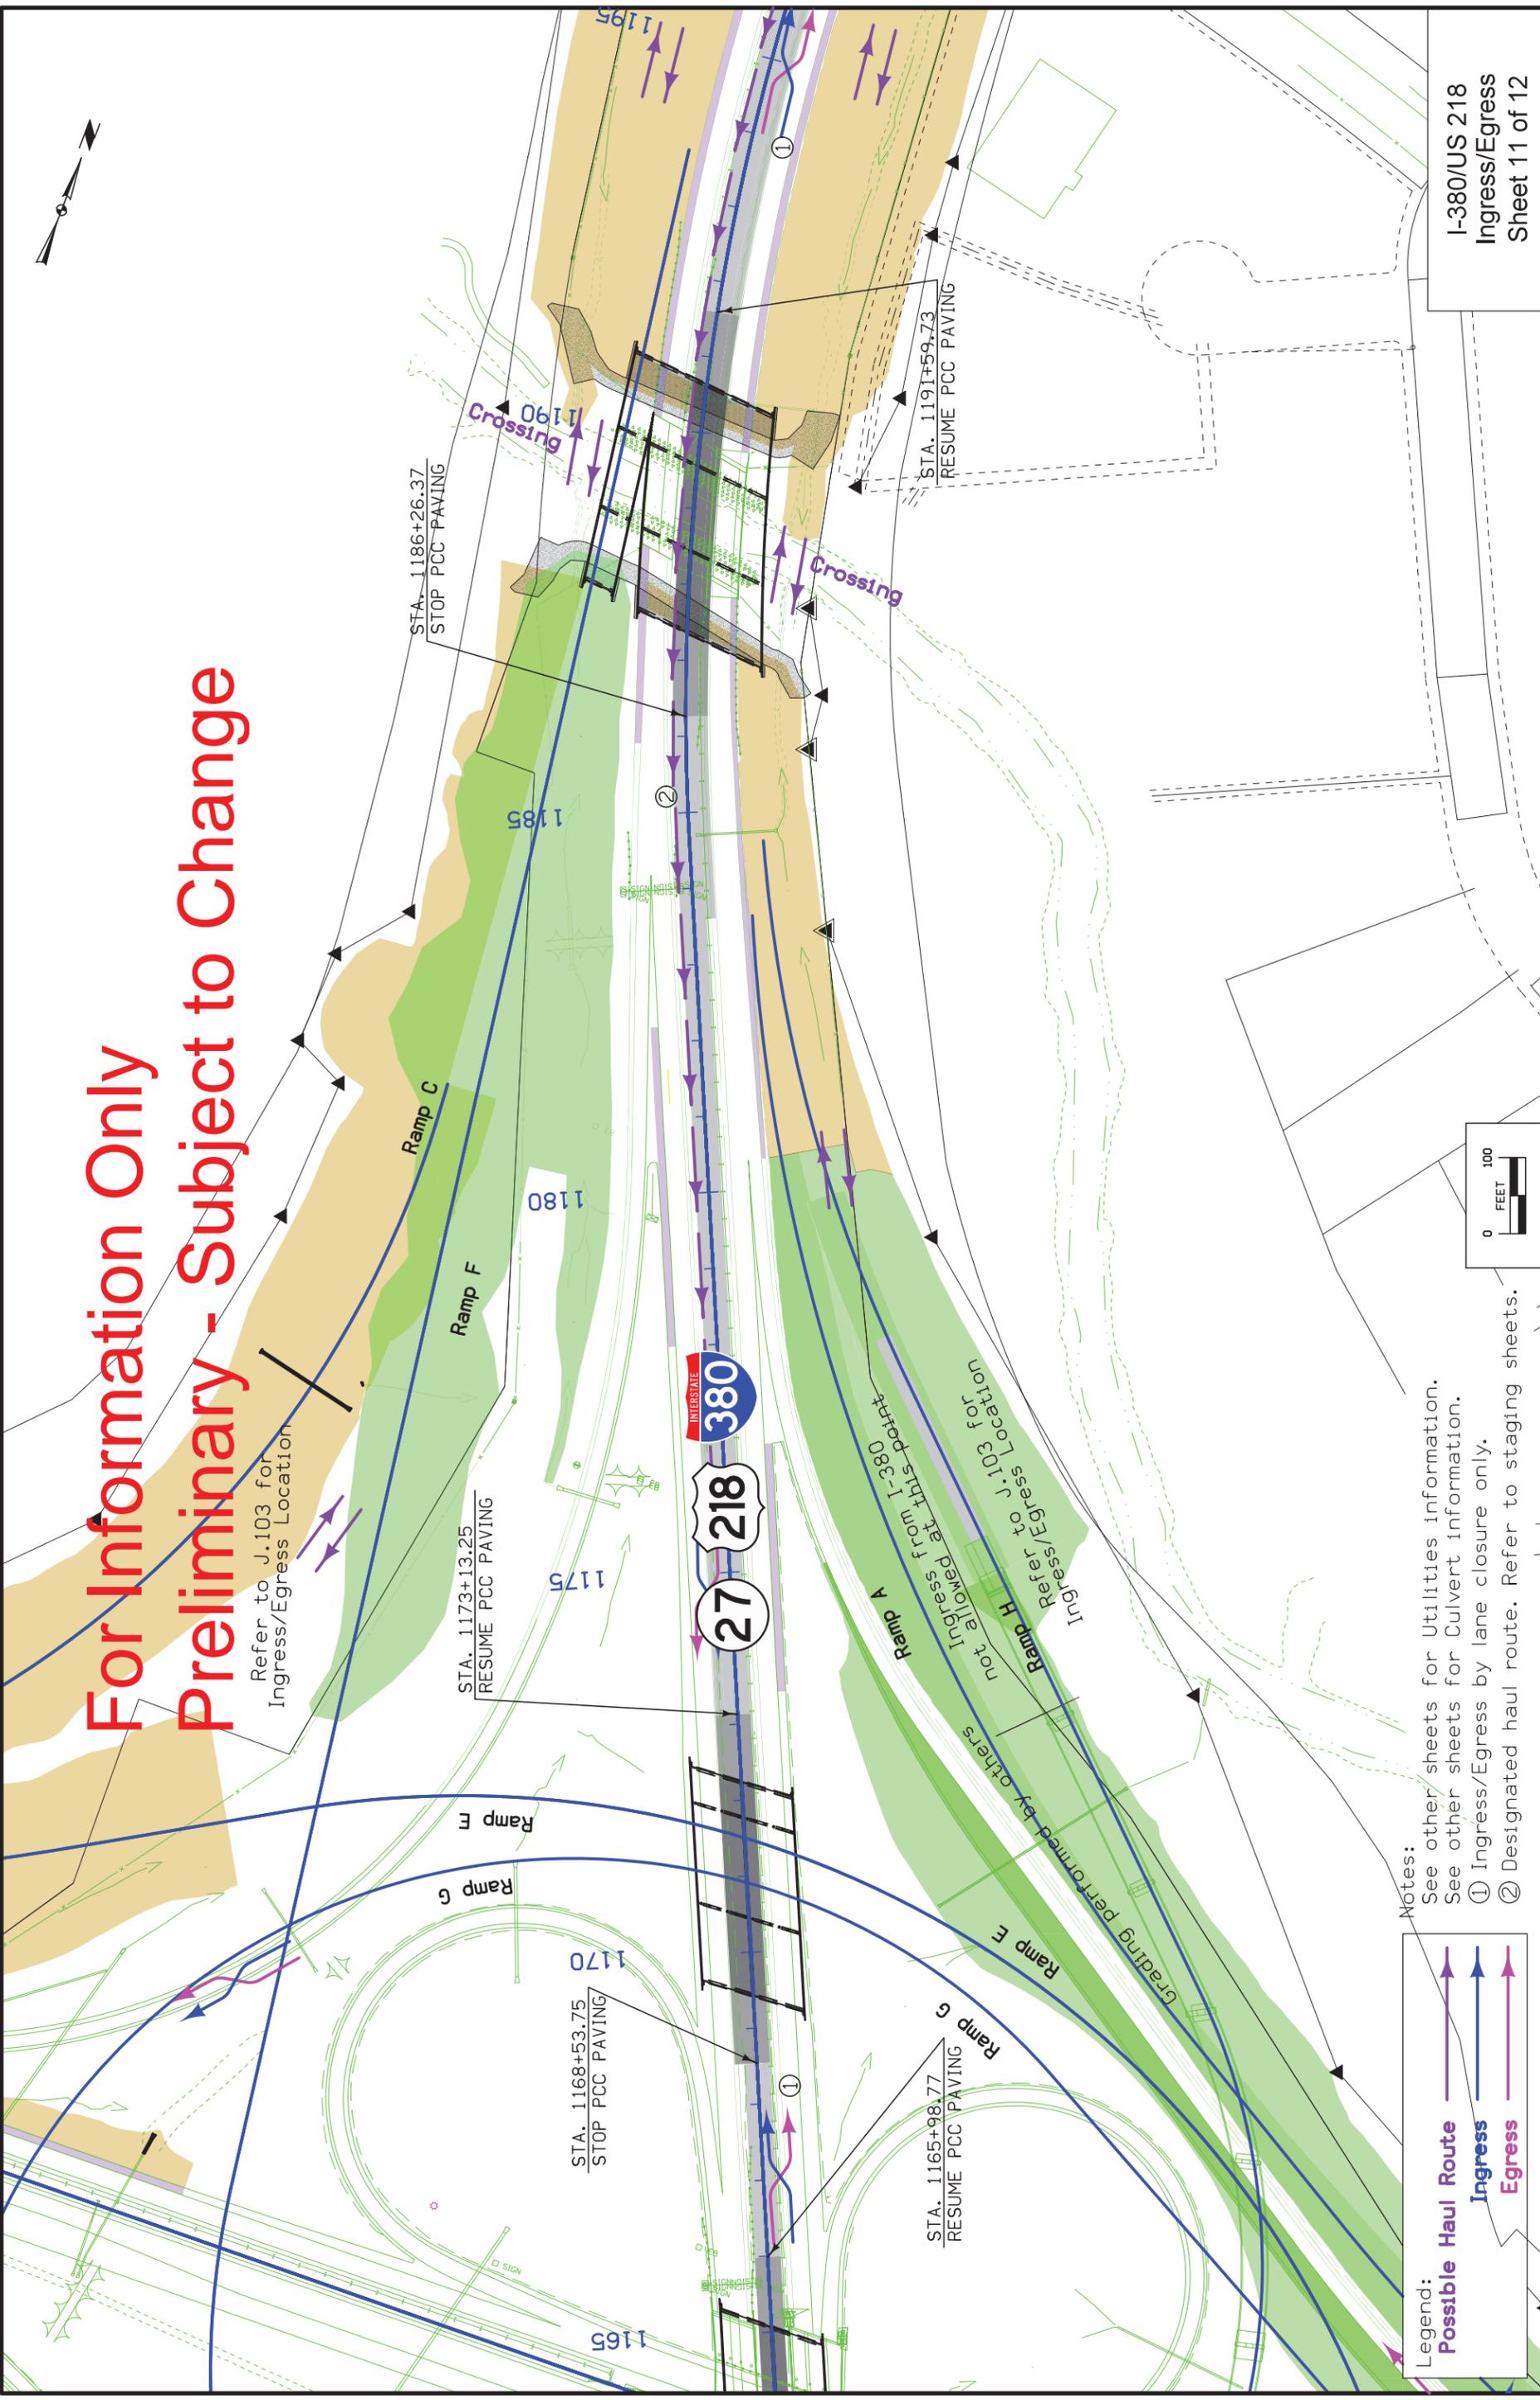


Refer to J.103 for Ingress/Egress Location

Refer to J.103 for Ingress/Egress Location

**Legend:**


- Possible Haul Route
- Ingress
- Egress

**Notes:**  
 See other sheets for Utilities information.  
 See other sheets for Culvert information.  
 ① Ingress/Egress by lane closure only.  
 ② Designated haul route. Refer to staging sheets.

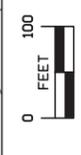

I-380/US 218  
Ingress/Egress  
Sheet 11 of 12

# For Information Only Preliminary - Subject to Change

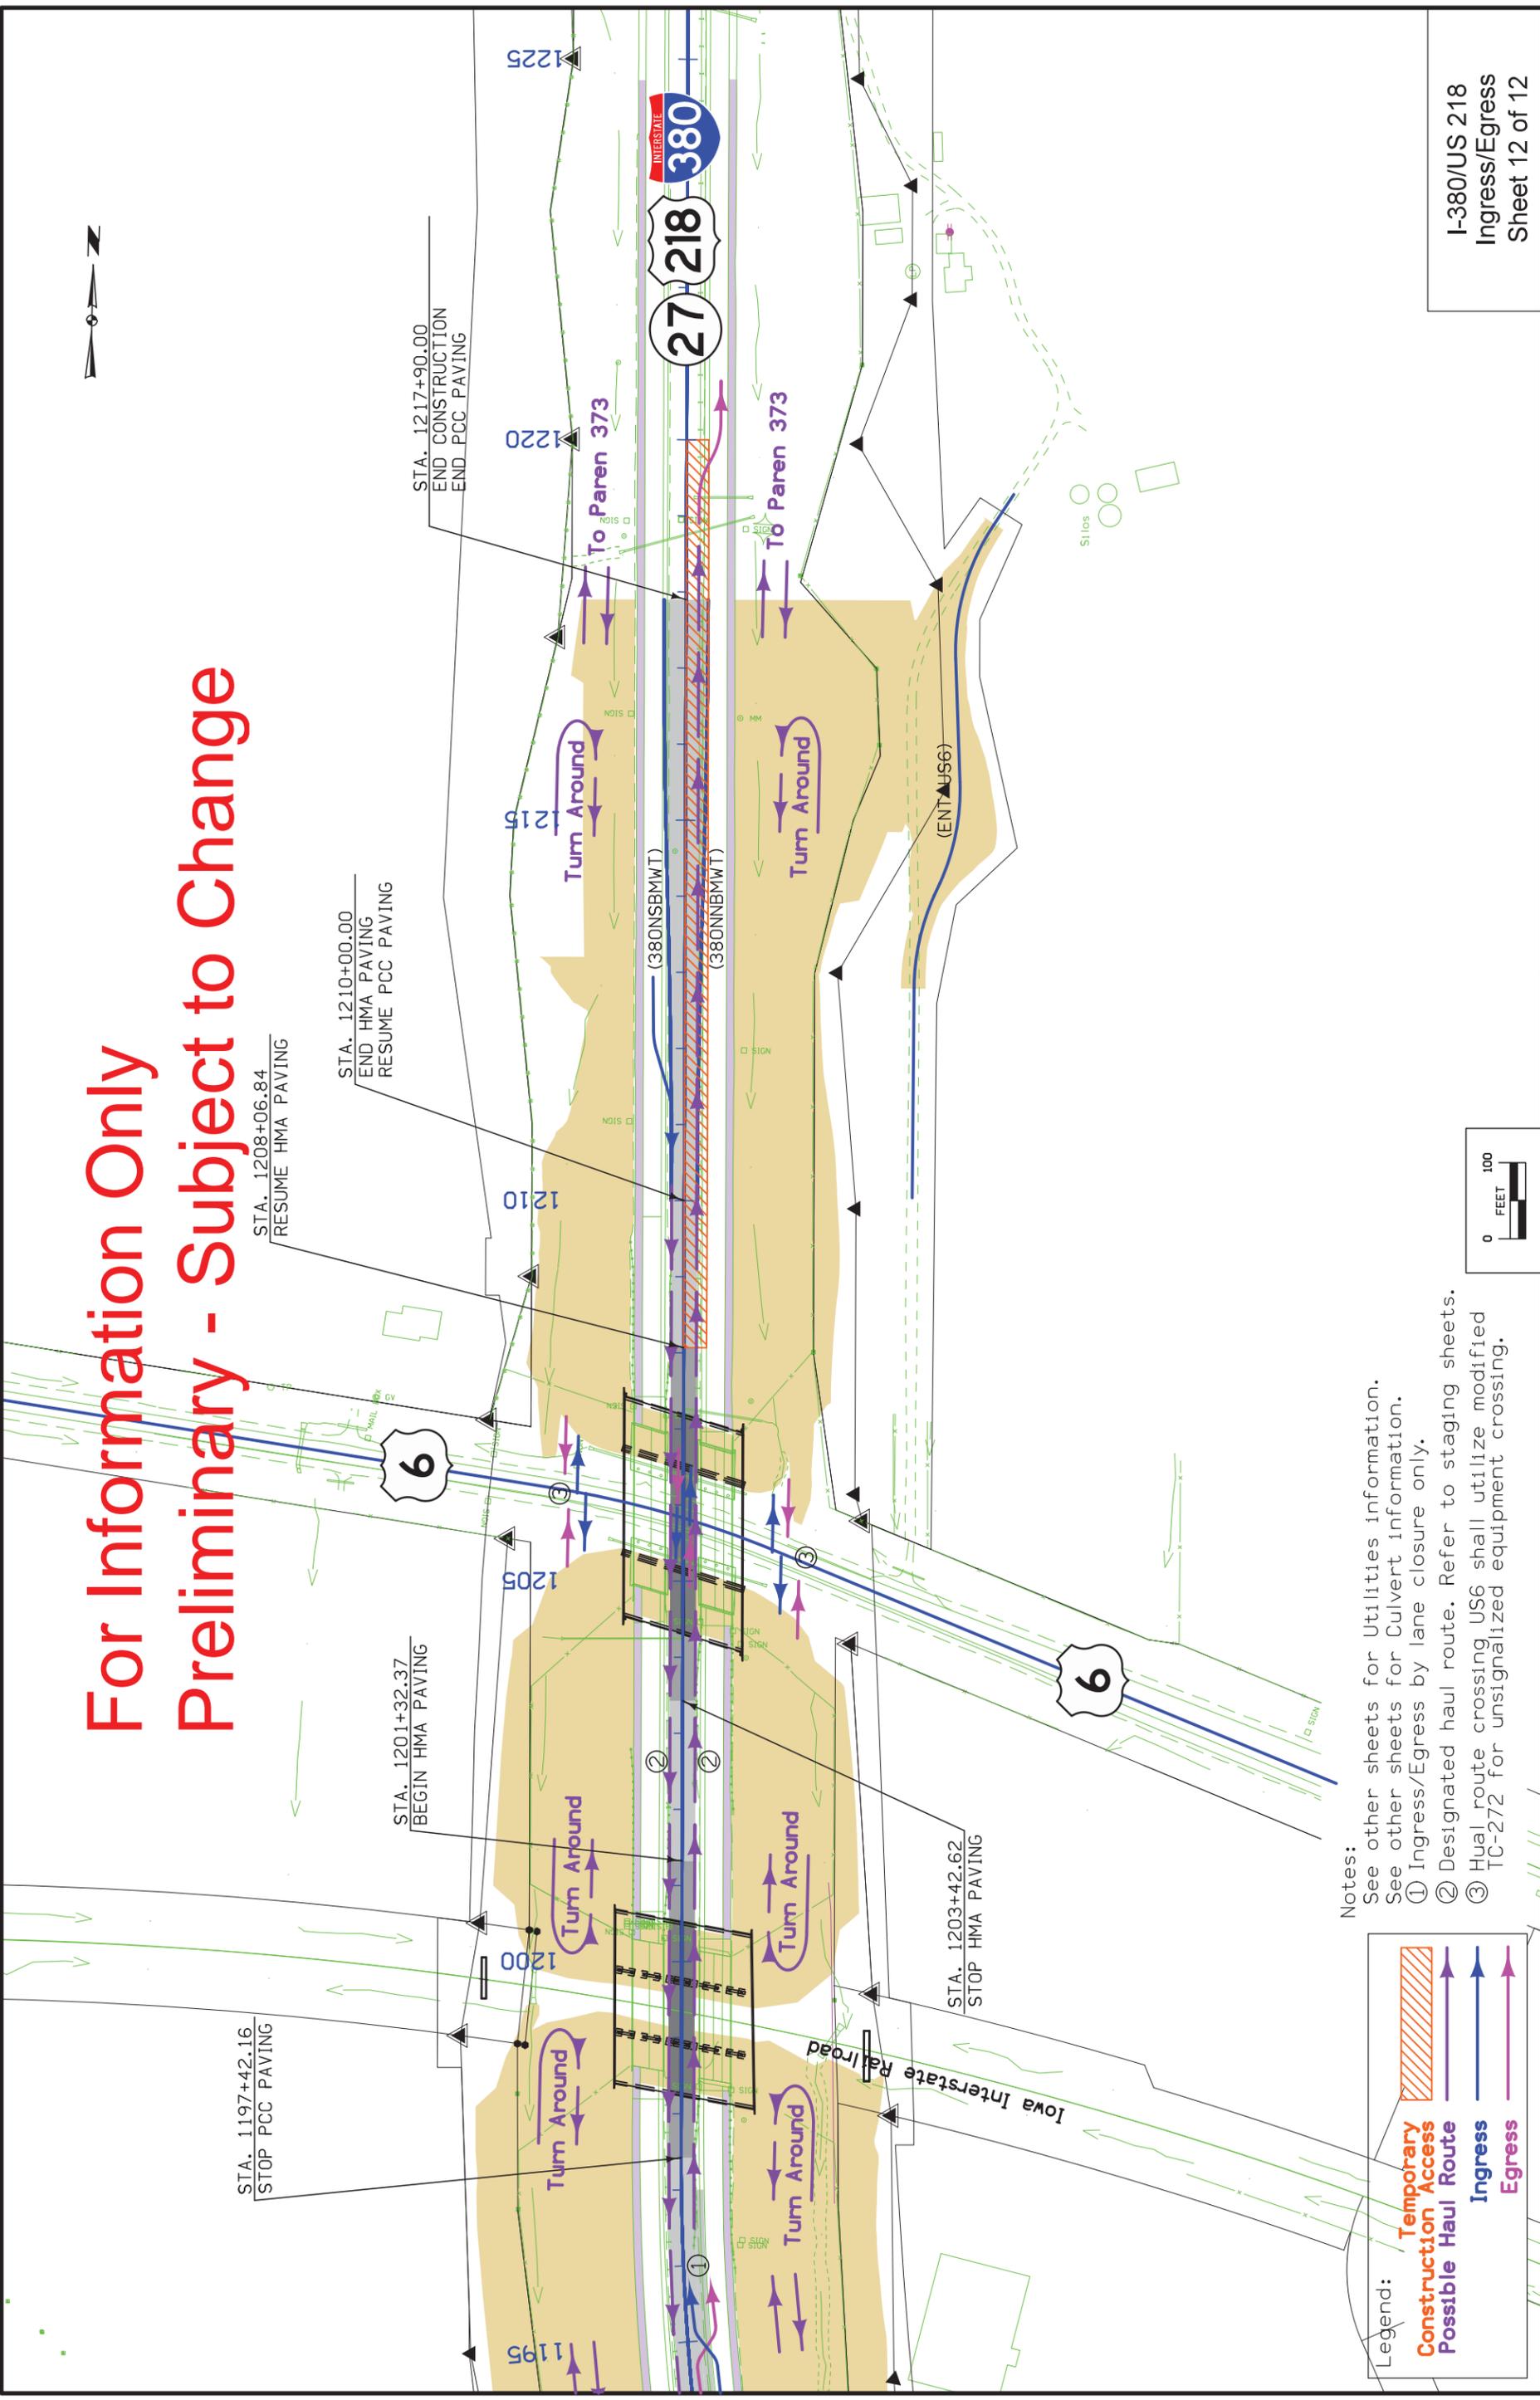

- Notes:
- See other sheets for Utilities information.
  - See other sheets for Culvert information.
  - ① Ingress/Egress by lane closure only.
  - ② Designated haul route. Refer to staging sheets.
  - ③ Haul route crossing US6 shall utilize modified TC-272 for unsignalized equipment crossing.

Legend:

- Temporary Construction Access
- Possible Haul Route
- Ingress
- Egress



I-380/US 218  
Ingress/Egress  
Sheet 12 of 12