


PIPE OR HOSE

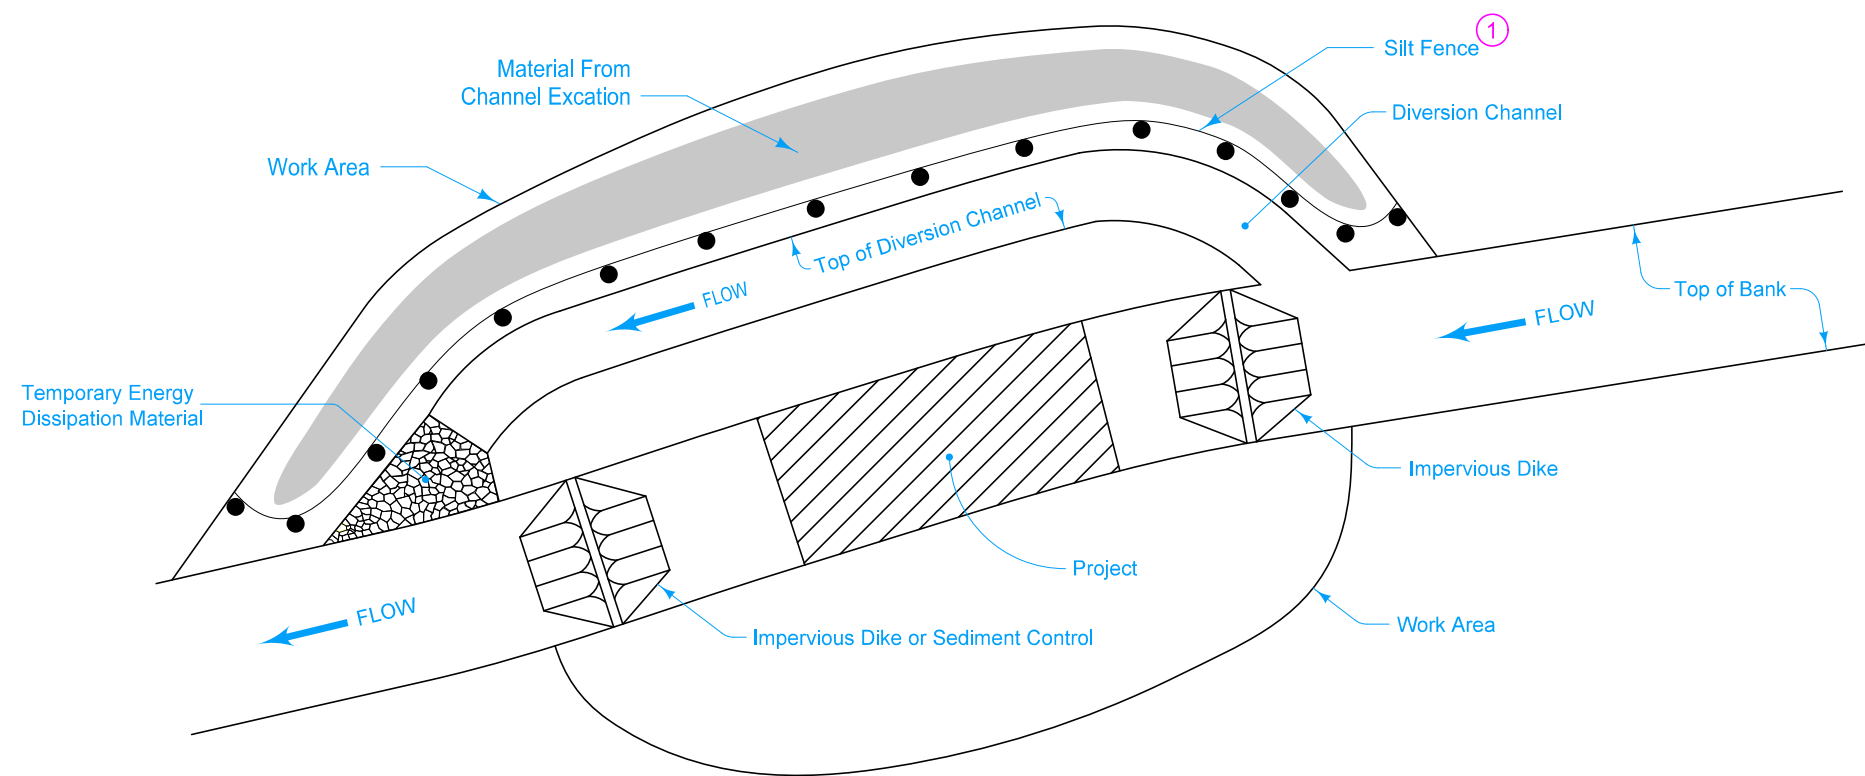

DIVERSION CHANNEL

① Extend ends of silt fence to work area boundary.

Possible Contract Items:

- Temporary Stream Diversion
- Silt Fence
- Removal of Silt Fence or Silt Fence for Ditch Check
- Perimeter and Slope Sediment Control Device

Possible Tabulations:

- 100-26
- 100-17

	REVISION	
	2	04-18-17
STANDARD ROAD PLAN		EW-402
		SHEET 1 of 1
REVISIONS: Added silt fence in DIVERSION CHANNEL and PIPE OR HOSE views.		
APPROVED BY DESIGN METHODS ENGINEER		
TEMPORARY STREAM DIVERSION		