
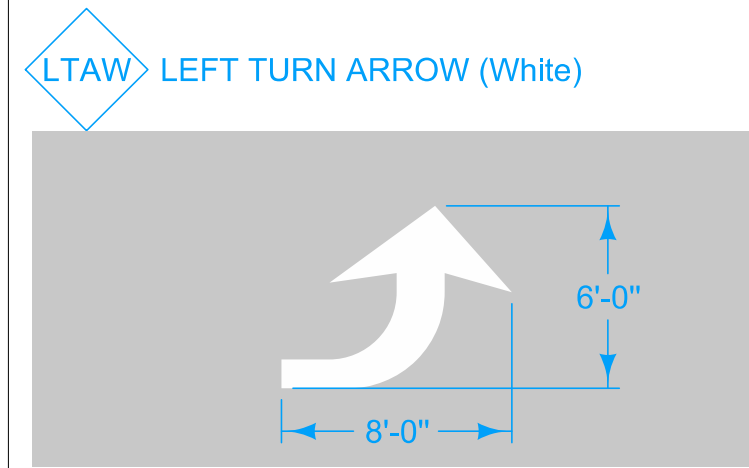
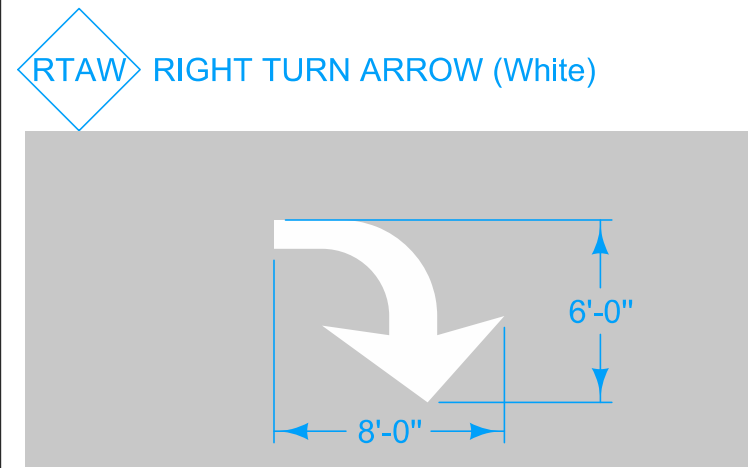


DESIGNER INFORMATION

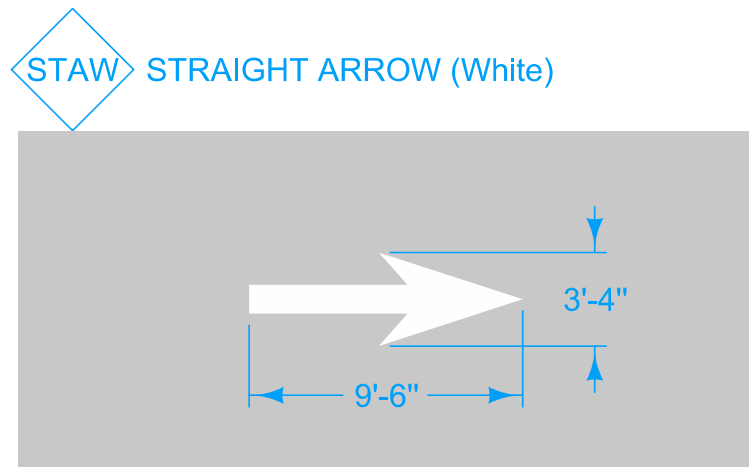

Layouts shown are for typical installations. Drawings are oriented to represent direction of traffic moving from left to right.







Center markings within the lane.

All dimensions shown are nominal. For proper proportion details, see current MUTCD Standard Highway Signs and Markings booklet.

Pavement word, symbol, and arrow markings are to be proportionally scaled to fit within the width of the facility upon which they are applied.



Except for the SCHOOL word marking, all markings are to be no more than one lane in width.

① Add template for Right Turn Arrow (RTAW) to Left Turn Arrow (LTAW) or Combined Straight and Left Turn Arrow (CSLW) to create new templates.

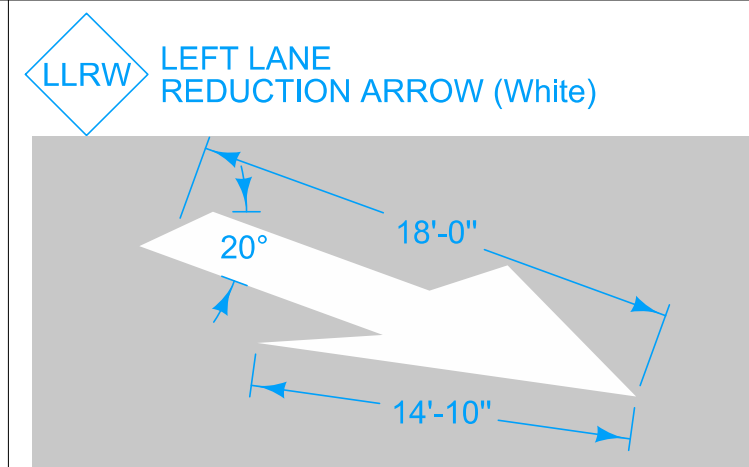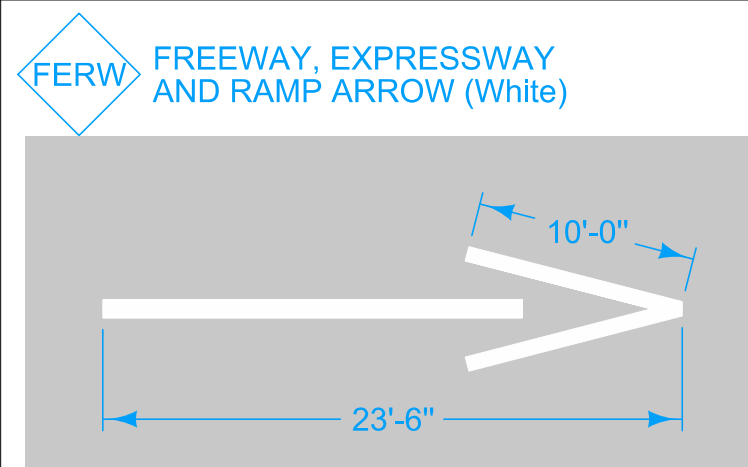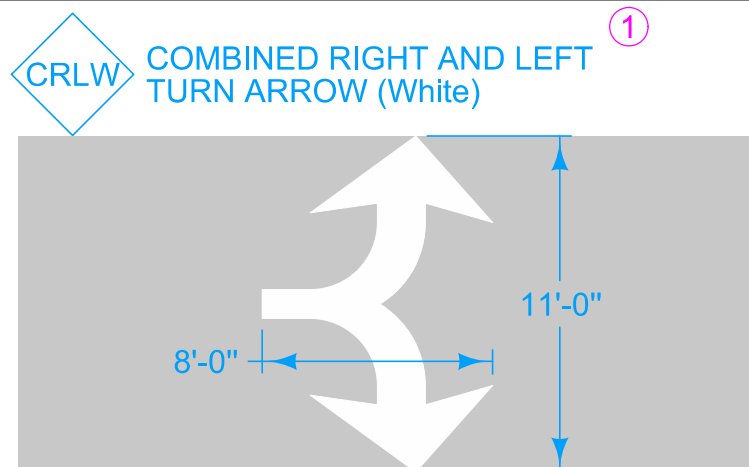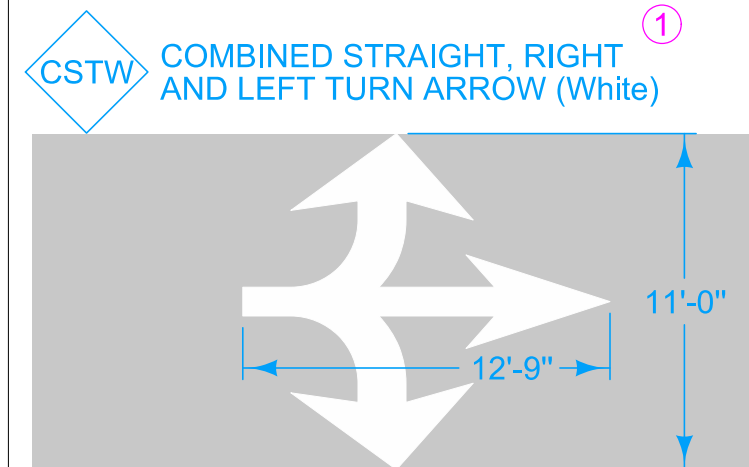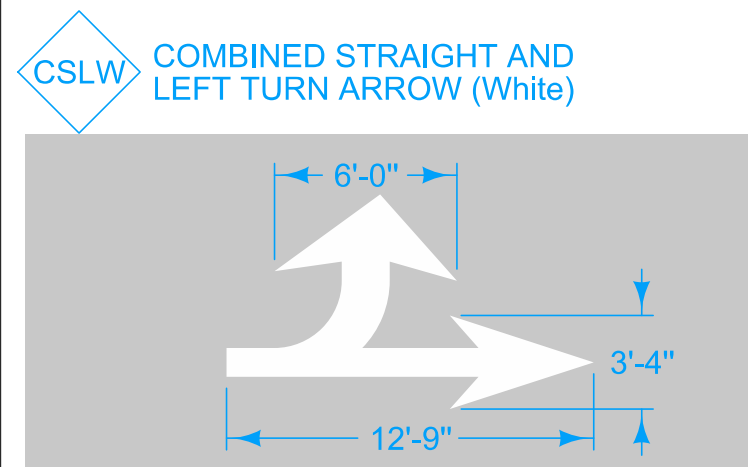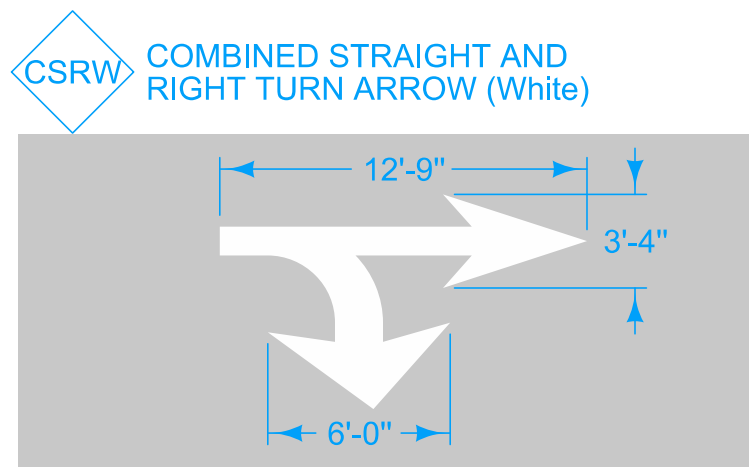

Possible Contract Item:
Pavement Marking Symbols and Legends Items


Possible Tabulation:
108-29

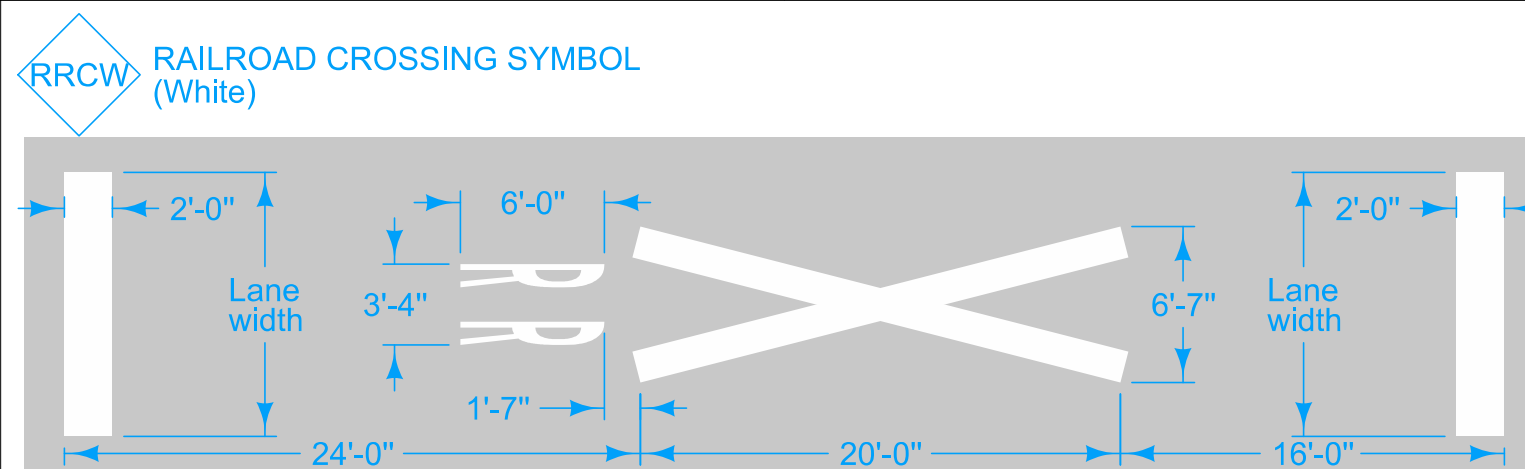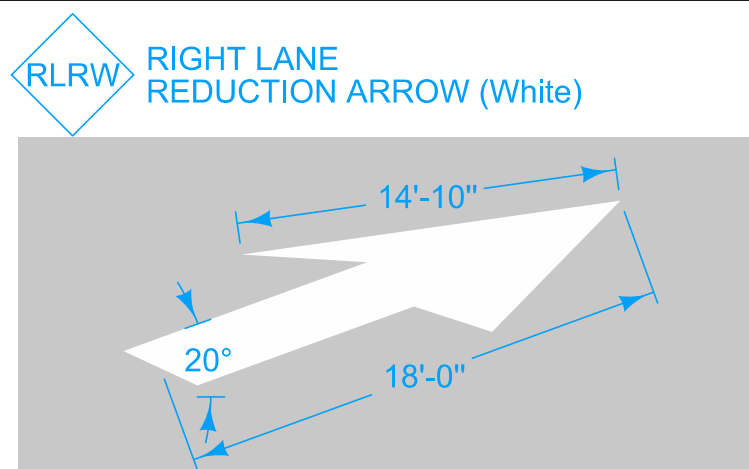


| | | |
|---|----------|---------------|
| | REVISION | |
| | 4 | 04-21-20 |
| STANDARD ROAD PLAN | | PM-111 |
| REVISIONS: Added SLSW. | | SHEET 1 of 2 |
| APPROVED BY DESIGN METHODS ENGINEER | | |

SYMBOLS AND LEGENDS


BLSW BIKE LANE SYMBOL (White)

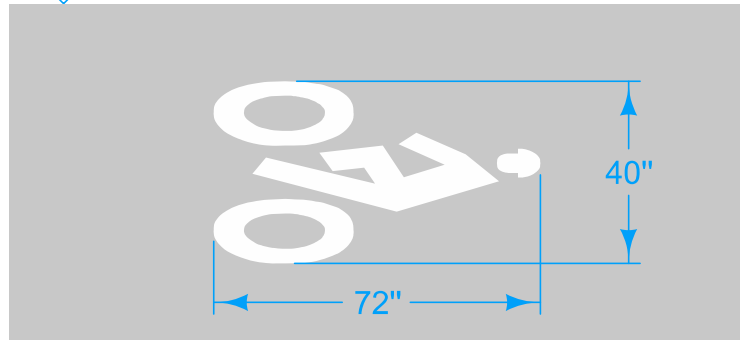

WCSW WHEELCHAIR SYMBOL (White)

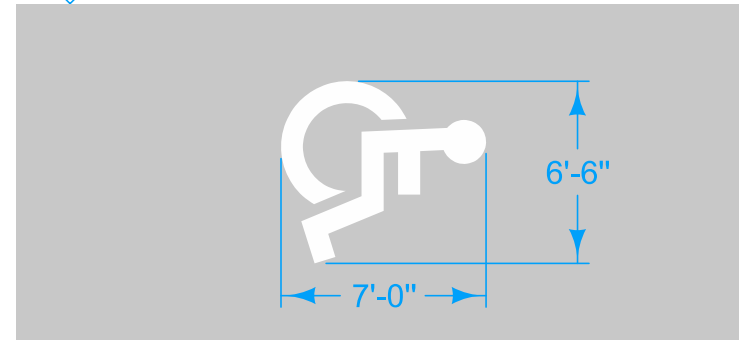


WPSB WHEELCHAIR PARKING SYMBOL (Blue)

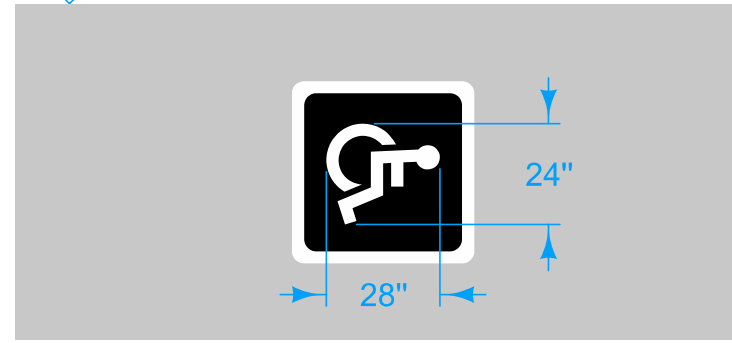


② When placed across one lane, use the smaller dimensions shown. When placed across two lanes, use the larger dimensions shown.


SCLW SCHOOL WORD MARKING (White) ②

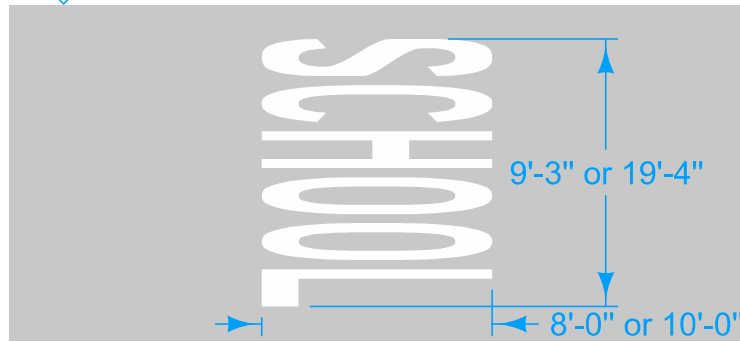


XNGW XING WORD MARKING (White)

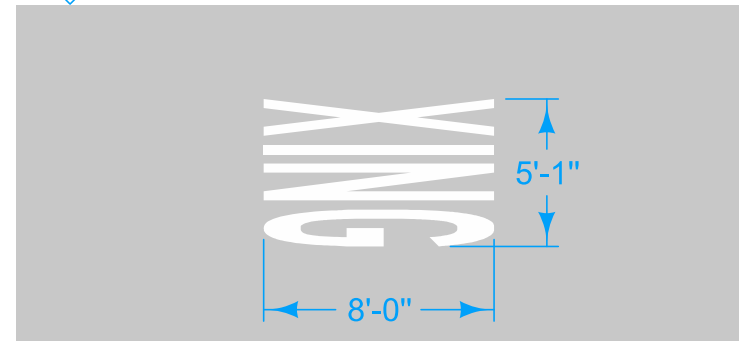


STPW STOP WORD MARKING (White)

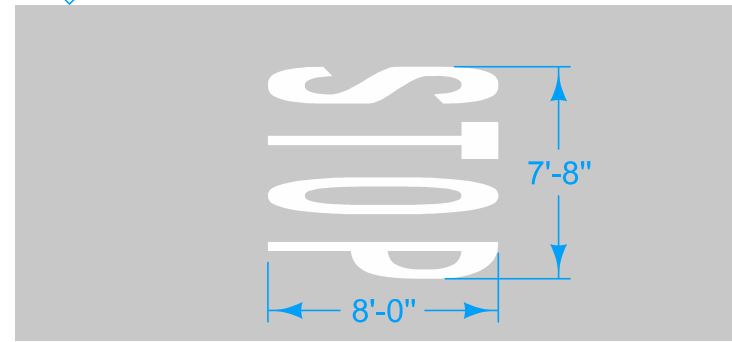


AHDW AHEAD WORD MARKING (White)

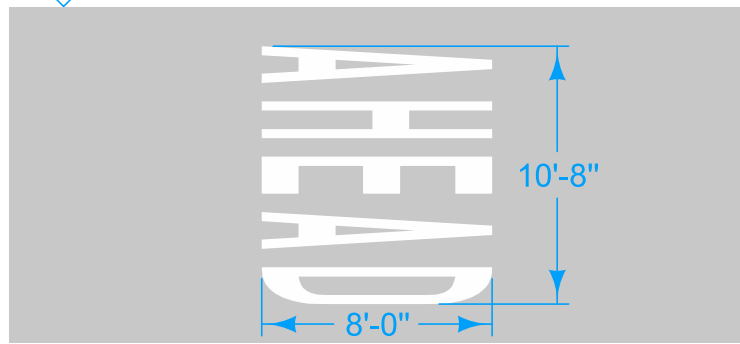


ONLW ONLY WORD MARKING (White)

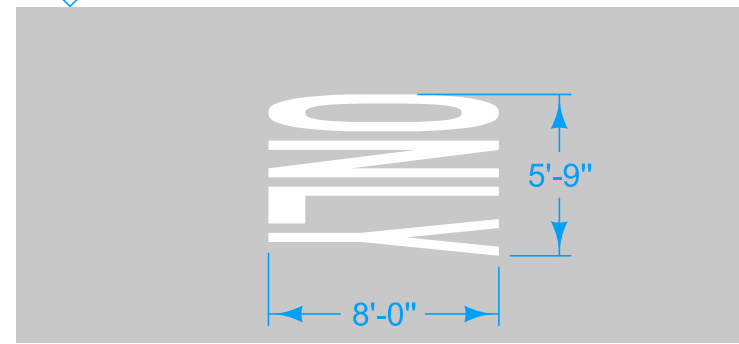


XITW EXIT WORD MARKING (White)

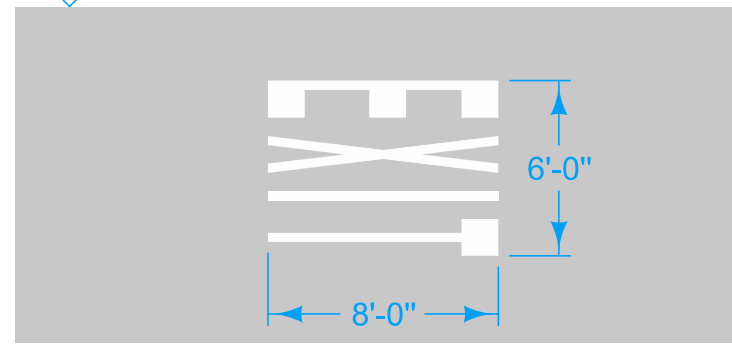


BIKW BIKE WORD MARKING (White)

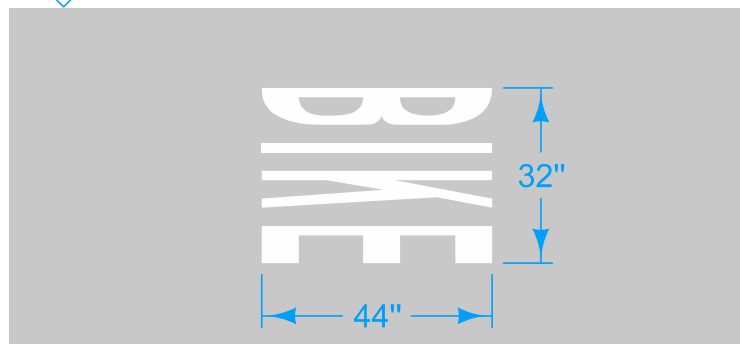


LANW LANE WORD MARKING (White)

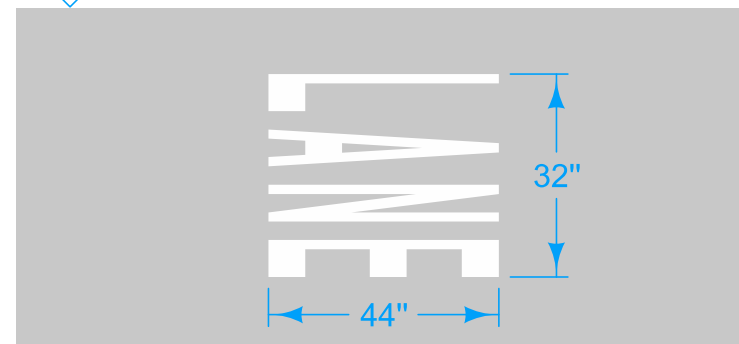

SLSW SHARED LANE SYMBOL (White)

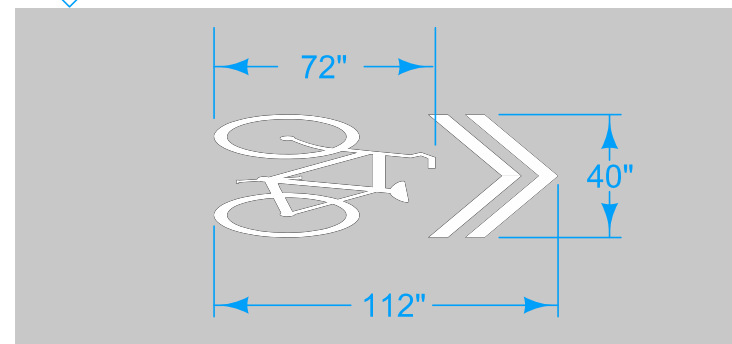
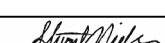
| | | |
|--|----------|---------------|
| IOWA DOT | REVISION | |
| | 4 | 04-21-20 |
| STANDARD ROAD PLAN | | PM-111 |
| REVISIONS: Added SLSW. | | SHEET 2 of 2 |
|  APPROVED BY DESIGN METHODS ENGINEER | | |
| SYMBOLS AND LEGENDS | | |