

TYPICAL SECTION


CASE 1

- ① Precast (shown) or cast-in-place base:
  - Precast: 6 inch thick concrete with #6 welded wire mesh on 4 inch centers (WWF 4" x 4"). Center mesh vertically within base.
  - Cast-in-place: 8 inch thick non-reinforced concrete.
- ② 12 inch minimum riser height above all pipes.

INTAKE SIZE - CASE 1	
Outlet Pipe Diameter, D1	Minimum Riser Diameter, D2
12"	18"
15"	24"
18"	24"
21"	30"
24"	30"
27"	36"

SUDAS	IOWA DOT	REVISION	
		4	04-21-20
FIGURE 6010.512	STANDARD ROAD PLAN	<b>SW-512</b>	
		SHEET 1 of 2	
REVISIONS: Changed 1 to I on Bedding Material.			
Paul D. Wrigans SUDAS DIRECTOR		Stuart Miller DESIGN METHODS ENGINEER	
<b>CIRCULAR AREA INTAKE</b>			

③ Minimum riser diameter is 18 inches.

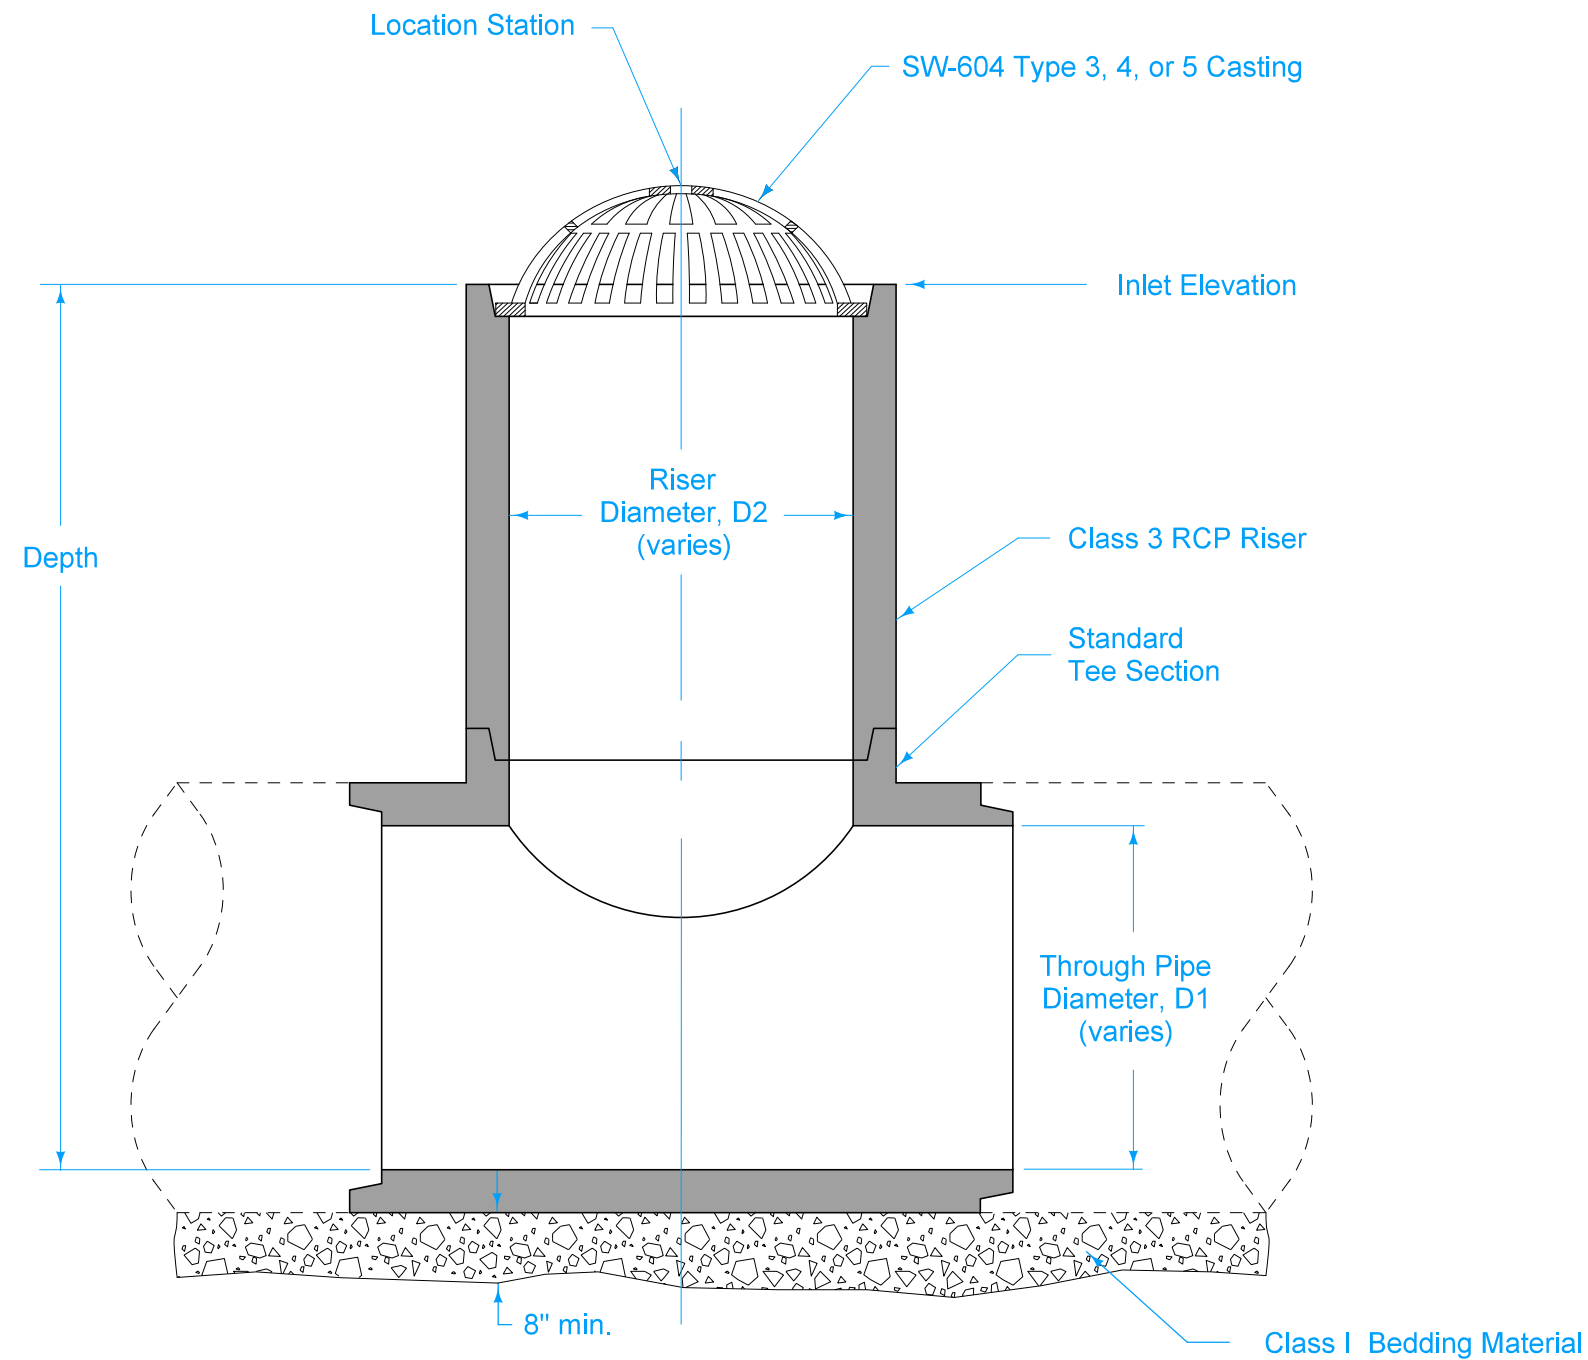

TYPICAL SECTION

CASE 2

INTAKE SIZE - CASE 2	
Through Pipe Diameter, D1	Maximum Riser Diameter, D2 ③
18"	18"
21"	18"
24"	24"
27"	24"
30"	30"
36" or more	36"

SUDAS	IOWA DOT	REVISION	
		4	04-21-20
FIGURE 6010.512	STANDARD ROAD PLAN	<b>SW-512</b>	
		SHEET 2 of 2	

REVISIONS: Changed 1 to I on Bedding Material.

Paul D. Wiegand  
 SUDAS DIRECTOR

Stuart Miller  
 DESIGN METHODS ENGINEER

**CIRCULAR AREA INTAKE**