


Do not allow work to interfere with the flow of traffic.



When parked, locate vehicles as far from the open traffic lane as possible. Entrances and driveways should be used whenever appropriate.

Equip all vehicles with an amber revolving light or amber strobe light.

① For work lasting longer than one hour, refer to [TC-202](#) or [TC-402](#).

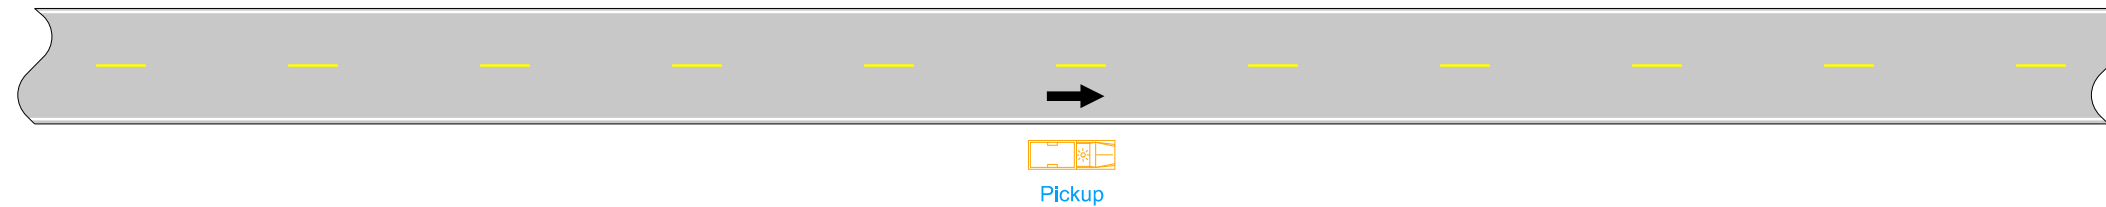

VEHICLE STOPPED ON SHOULDER FOR LESS THAN ONE HOUR ①

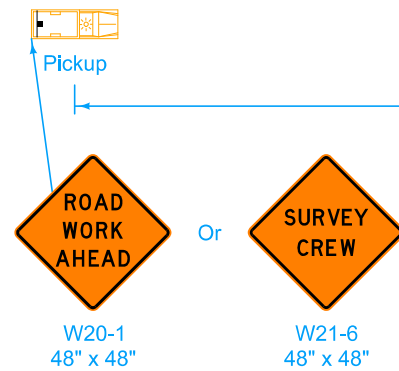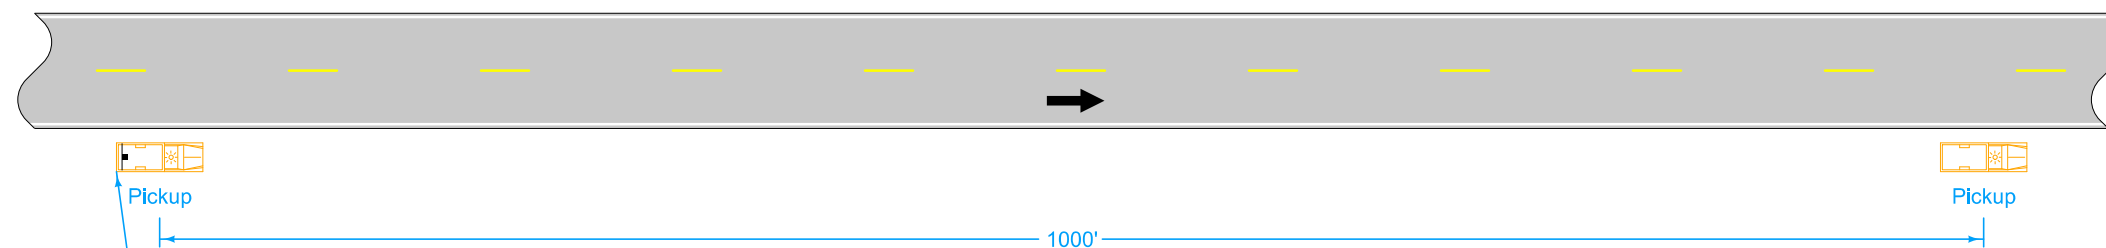

LEGEND	
	Traffic Sign
	Direction of Traffic

Possible Contract Item:  
Traffic Control

	REVISION	
	3	10-15-19
STANDARD ROAD PLAN	TC-1	
	SHEET 1 of 1	
REVISIONS: New logo.		

*Steve Miller*  
APPROVED BY DESIGN METHODS ENGINEER

**WORK NOT AFFECTING TRAFFIC  
(TWO-LANE OR MULTI-LANE)**