


SHOULDERS

RAMPS

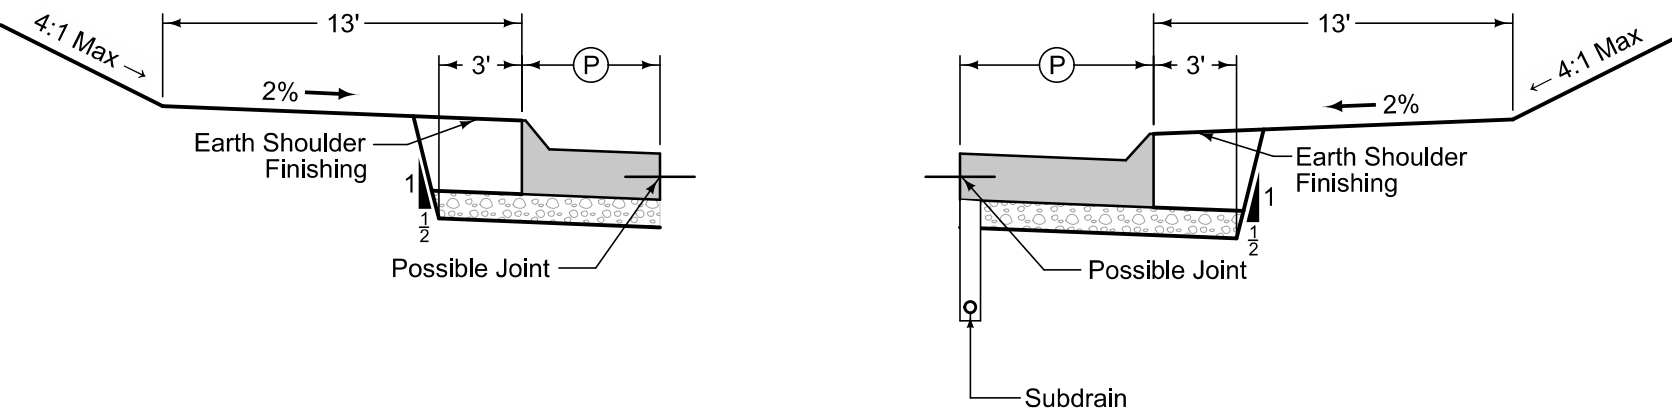

Curbed Shoulder

Shoulder jointing:
Longitudinal joint not required when distance from back of
curb to nearest joint is less than 16':

Transverse: C at 15' spacing
Single pour: L-2
Staged : KT-2

| 1R_Curb_ 10-18-22 | | | |
|----------------------|----------------|-------------|-------------------------|
| BEGIN STATION | END STATION | (P) Feet | Curb Type See PV-102 |
| | | | |
| | | | |
| | | | |
| | | | |