


AUXILIARY LANE SHOULDERS

2 LANE

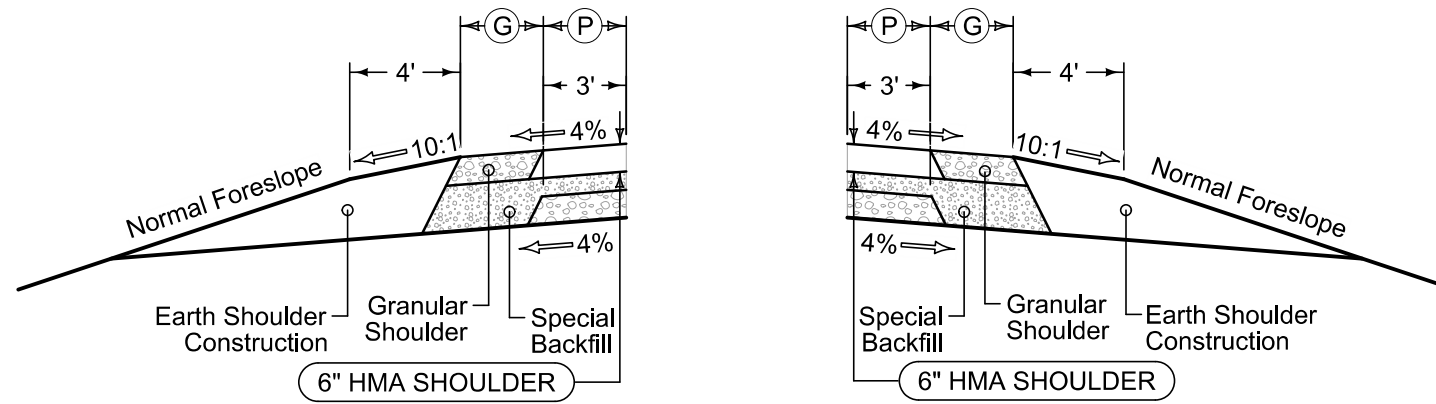

Auxiliary Lane Combination Shoulder

Shoulder Jointing:
Longitudinal joint: B

2_AL_Shldr_C_	
04-21-20	
(P)	(G)
Feet	Feet