


AUXILIARY LANE SHOULDERS

2 LANE

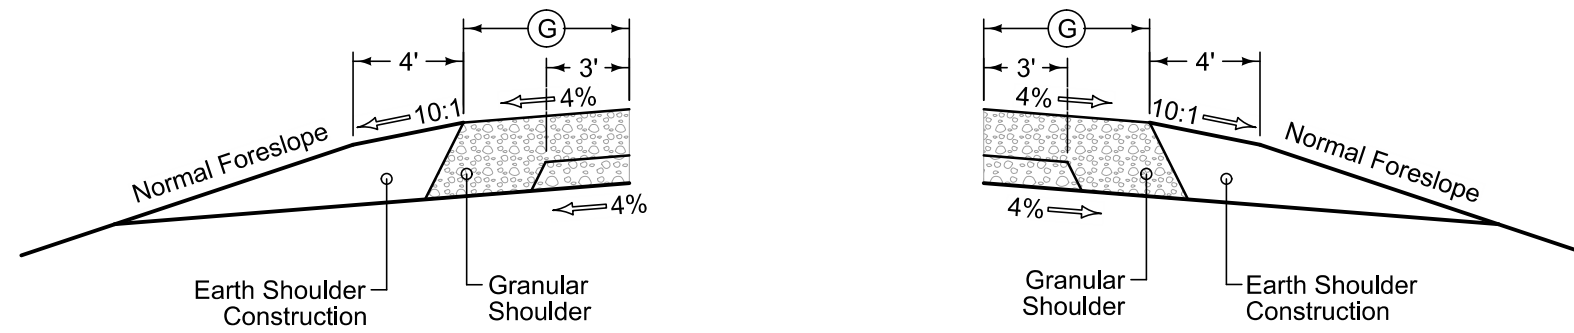

Auxiliary Lane Granular Shoulder

2_AL_Shldr_G_	
04-21-20	
Ⓞ	
Feet	