


# BACKBONE

4 LANE

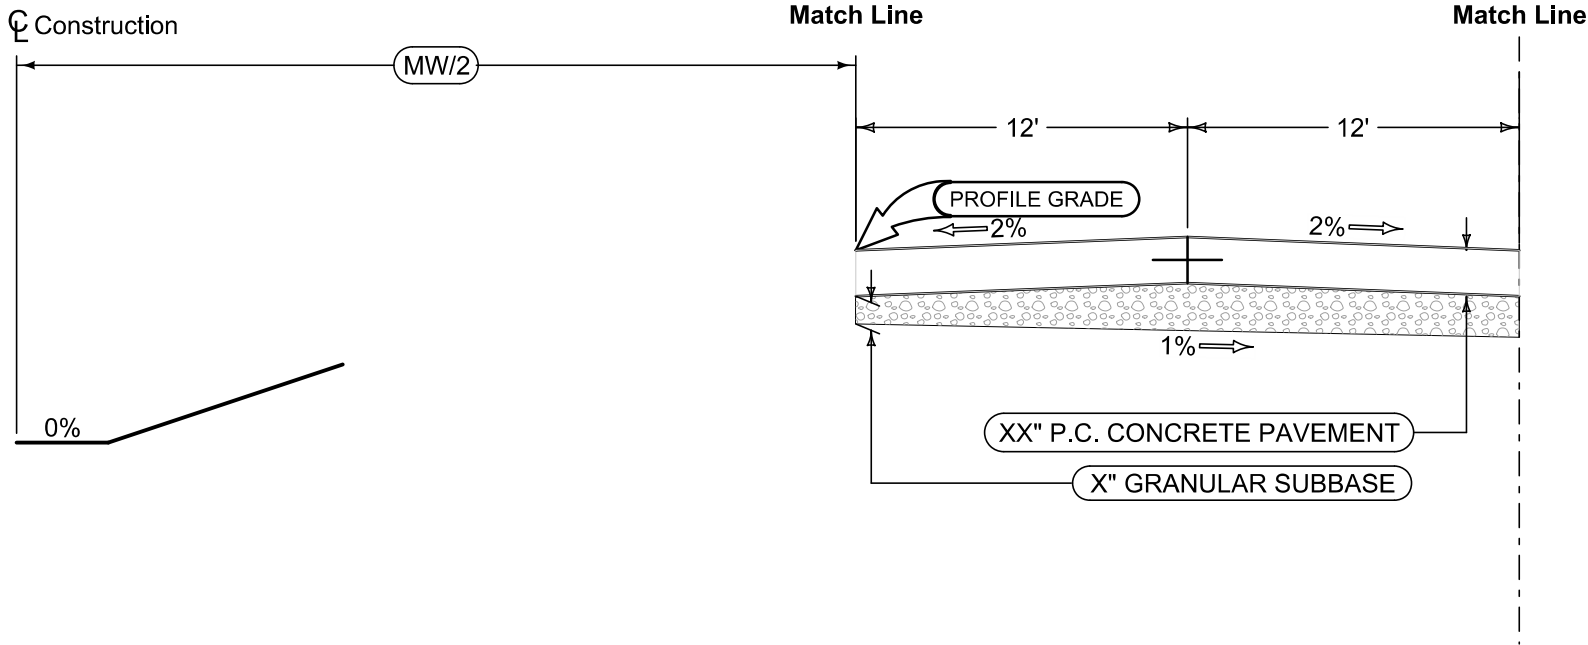

Section shown in the direction of traffic.

Mainline Jointing:  
 Transverse joints: CD at 17' spacing  
 Longitudinal joint: L-2

| 4DP_<br>04-21-20    |               |             |           |
|---------------------|---------------|-------------|-----------|
| Direction of Travel | BEGIN STATION | END STATION | (MW) Feet |
|                     |               |             |           |
|                     |               |             |           |
|                     |               |             |           |