


BACKBONES

4 LANE

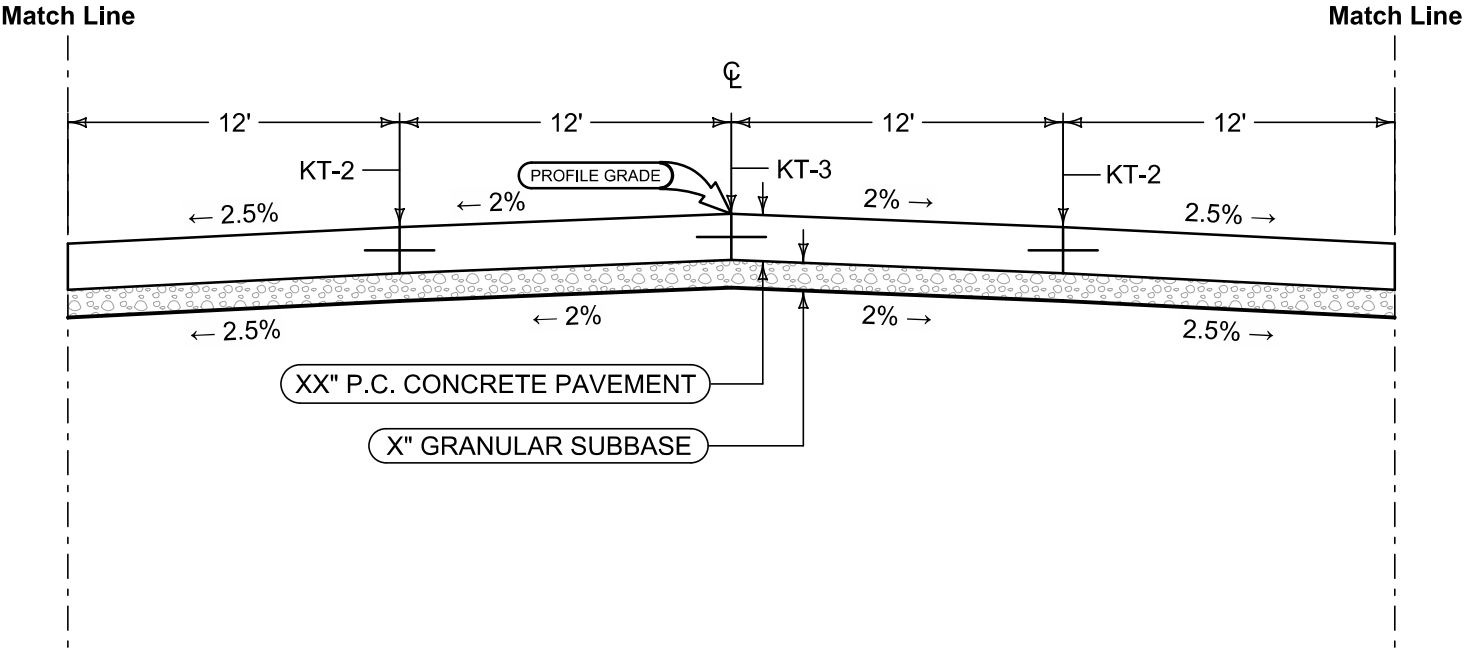

Mainline Jointing:  
Transverse joints: CD at 17' spacing

4UP_ 04-21-20	
STATION TO STATION	