


BACKBONES

4 LANE

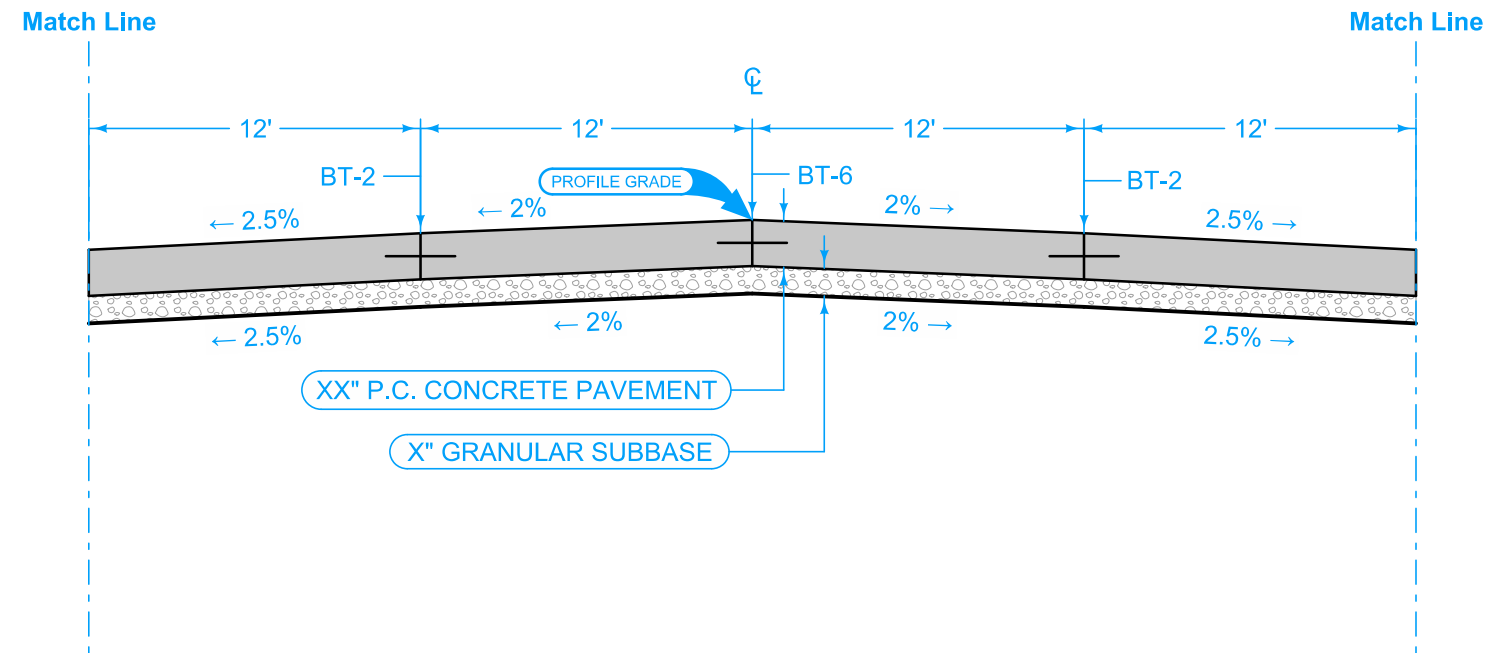

Mainline Jointing:
 Transverse joints: CD at 17' spacing

4UP_ 04-15-25	
STATION TO STATION	