


AUXILIARY LANE SHOULDERS

4 LANE

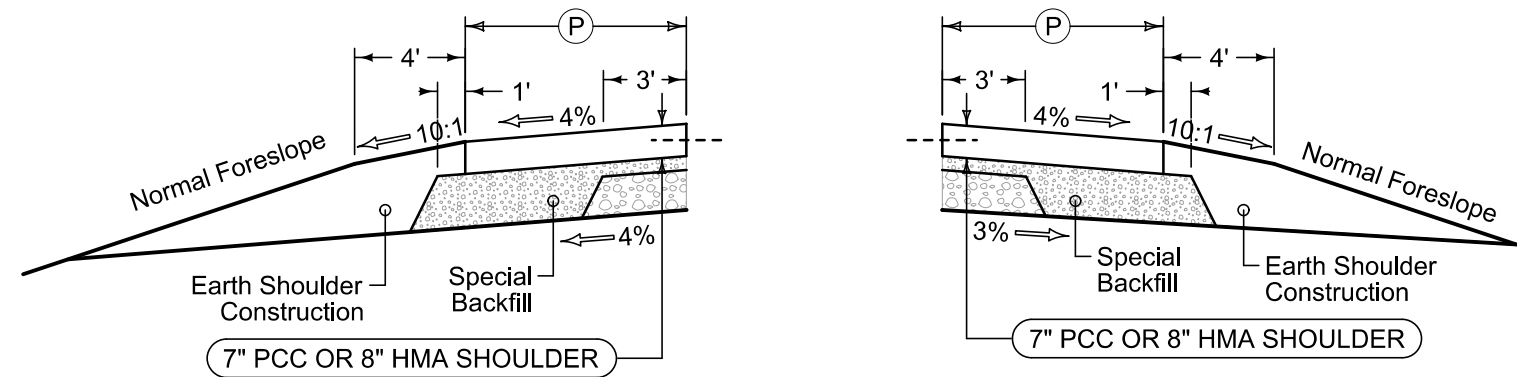

Auxiliary Lane

Paved Shoulder Alternates

PCC Shoulder Jointing:
 Longitudinal joint: BT-1 or BT-5
 Transverse joints: C at 17' spacing
 HMA Shoulder Jointing:
 Longitudinal joint: B

4_AL_Shldr_ALT_ 04-21-20	
(P)	
Feet	