


# AUXILIARY LANE SHOULDERS

4 LANE

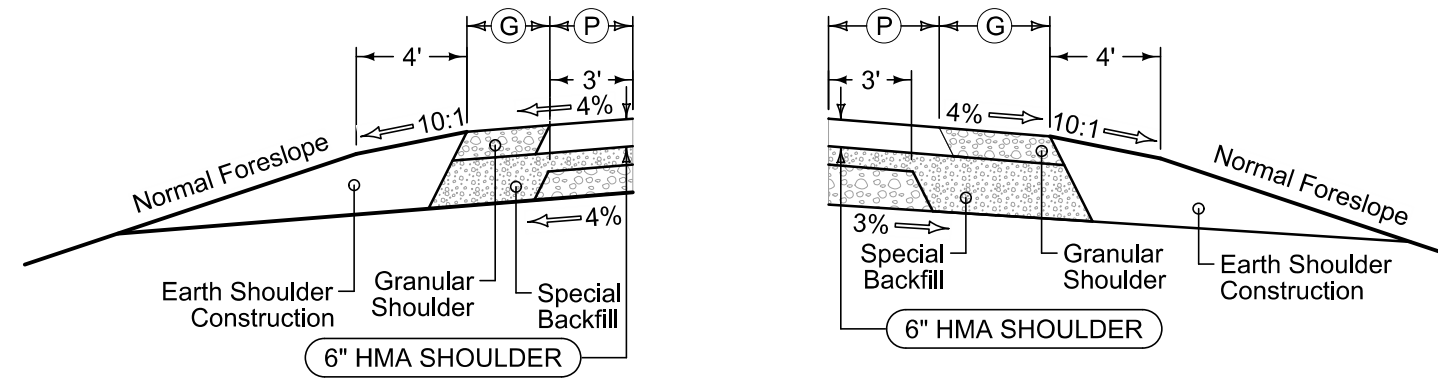

## Auxiliary Lane Combination Shoulder

Shoulder Jointing:  
Longitudinal joint: B

4_AL_Shldr_C_ 04-21-20	
(P) Feet	(G) Feet