


BACKBONES

6 LANE

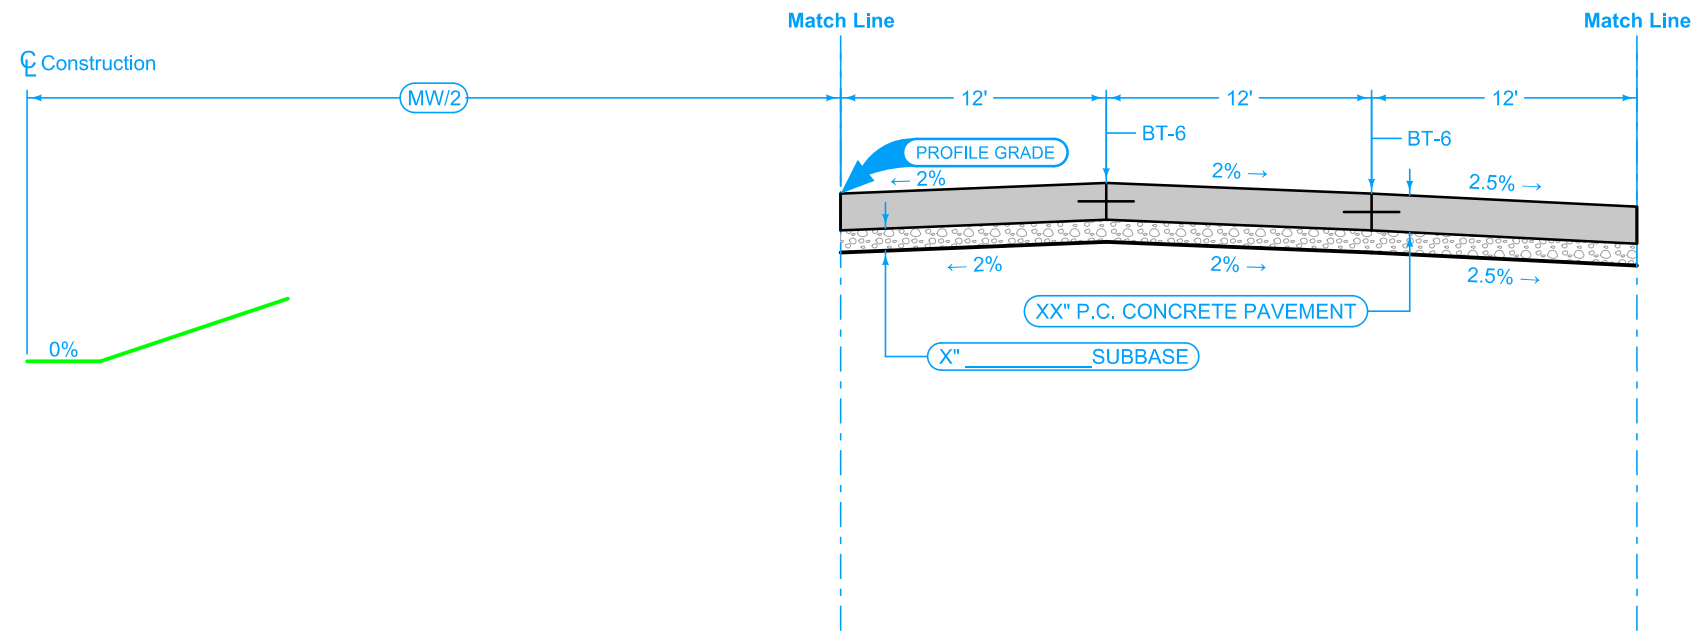

Section shown in the direction of traffic.

Mainline Jointing:
Transverse joints: CD at 17' spacing

6DP_Dprs_ 04-15-25			
Direction of Travel	BEGIN STATION	END STATION	MW Feet