


# BACKBONES

## 8 LANE

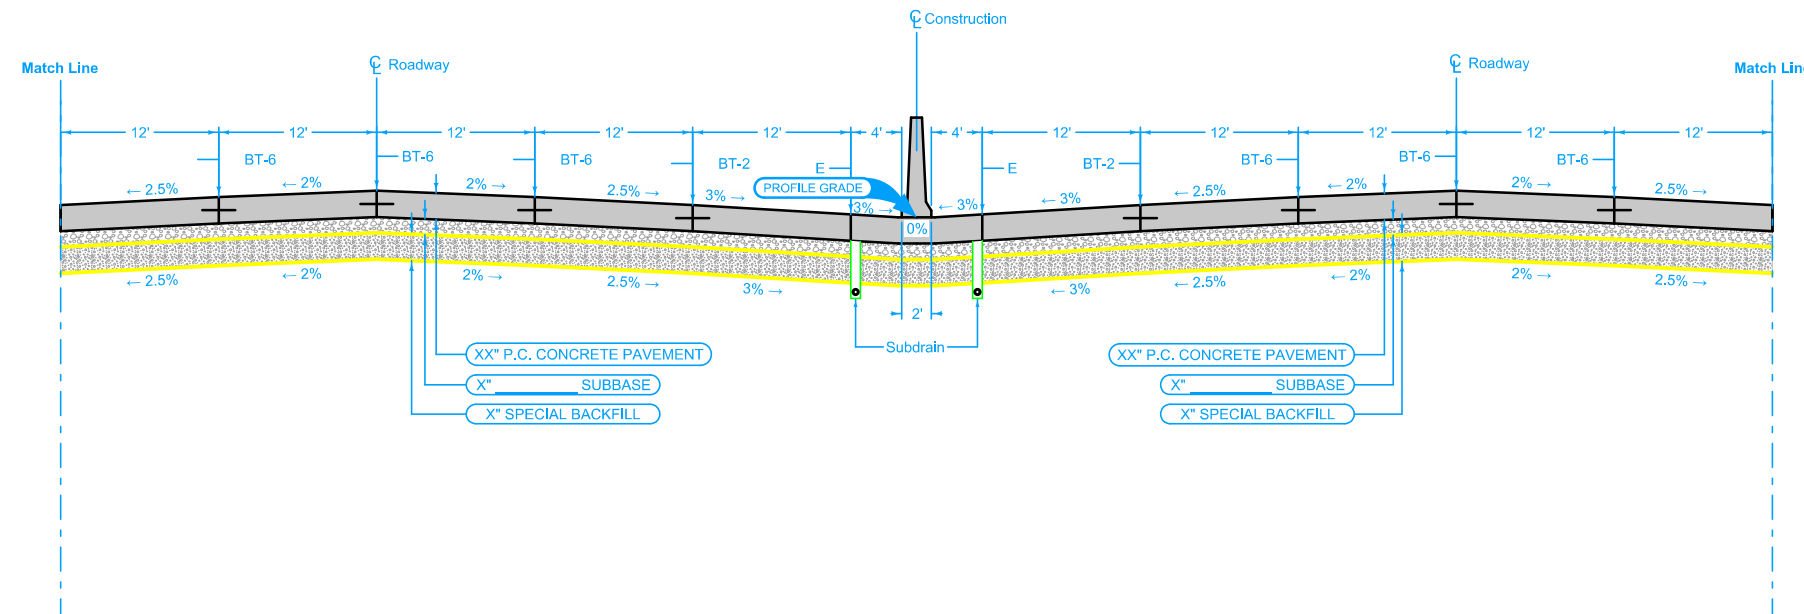

Mainline Jointing:  
Transverse joints: CD at 17' spacing

8DP_Closed_ 04-15-25	
BEGIN STATION	END STATION