


1 Refer to table below for minimum distance between face of guardrail and edge of Shared-use Trail or Sidewalk.

Posted Speed Limit (mph)	Minimum Distance (feet)
<45	4
45 or greater	5

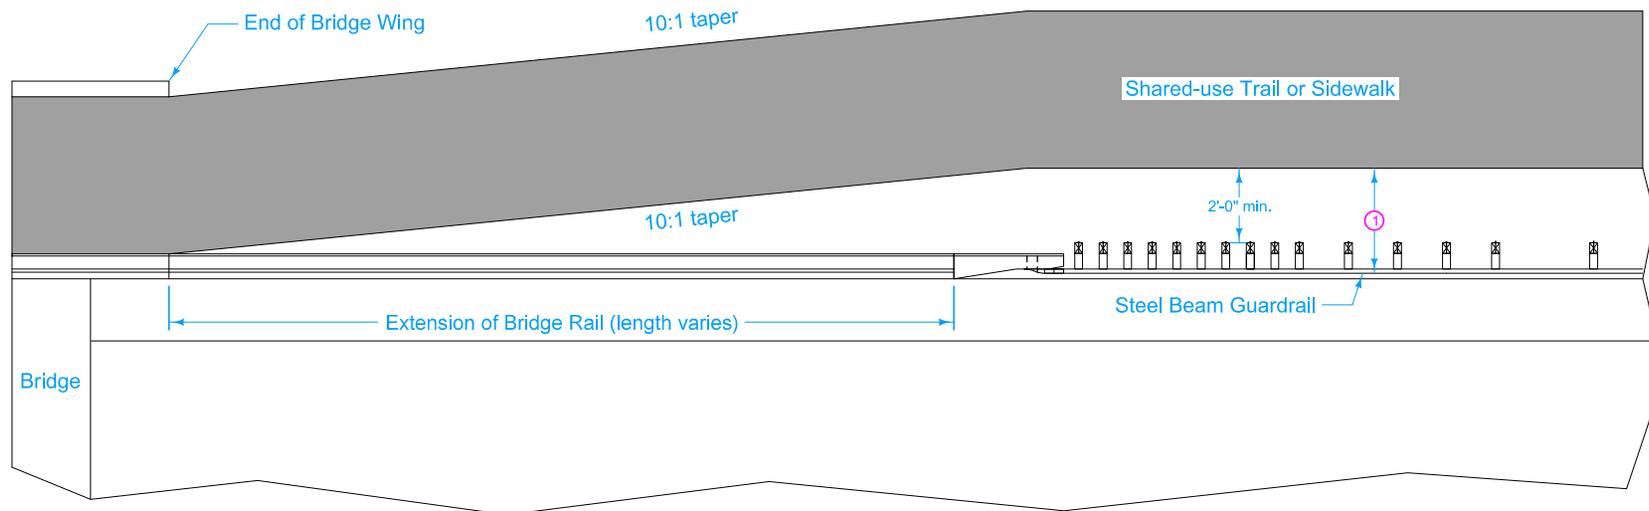

	REVISION
	NEW 10-18-16
	560-6
ROAD DESIGN DETAIL	SHEET 1 of 1
REVISIONS: New.	

**SHARED-USE TRAIL OR SIDEWALK
BEHIND STEEL BEAM GUARDRAIL
AT BRIDGE APPROACH**