


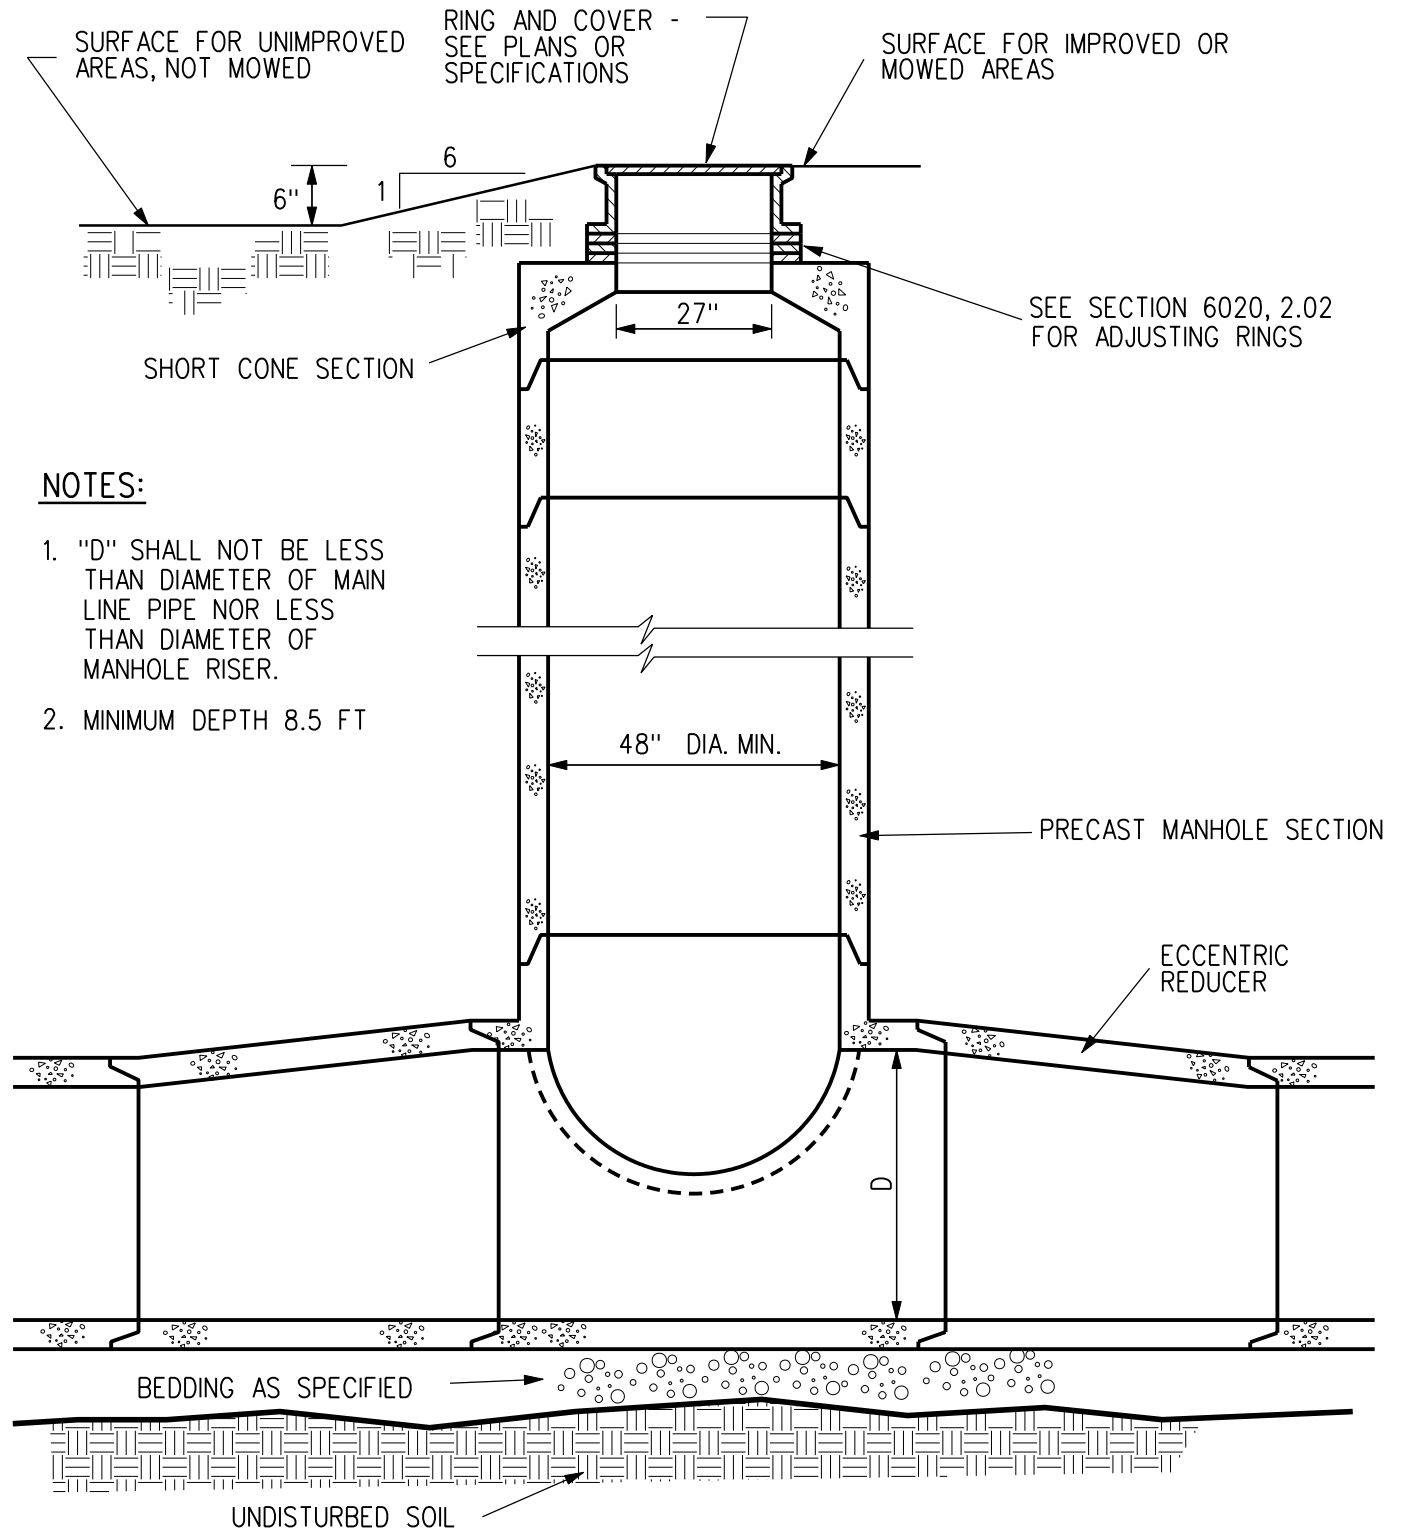

1	10/19/04			
REV.	DATE	BY	TYPE "M-E" MANHOLE (STORM SEWER)	FIGURE: 6020.16
DATE: 01-01-98				SHEET 1 OF 1