


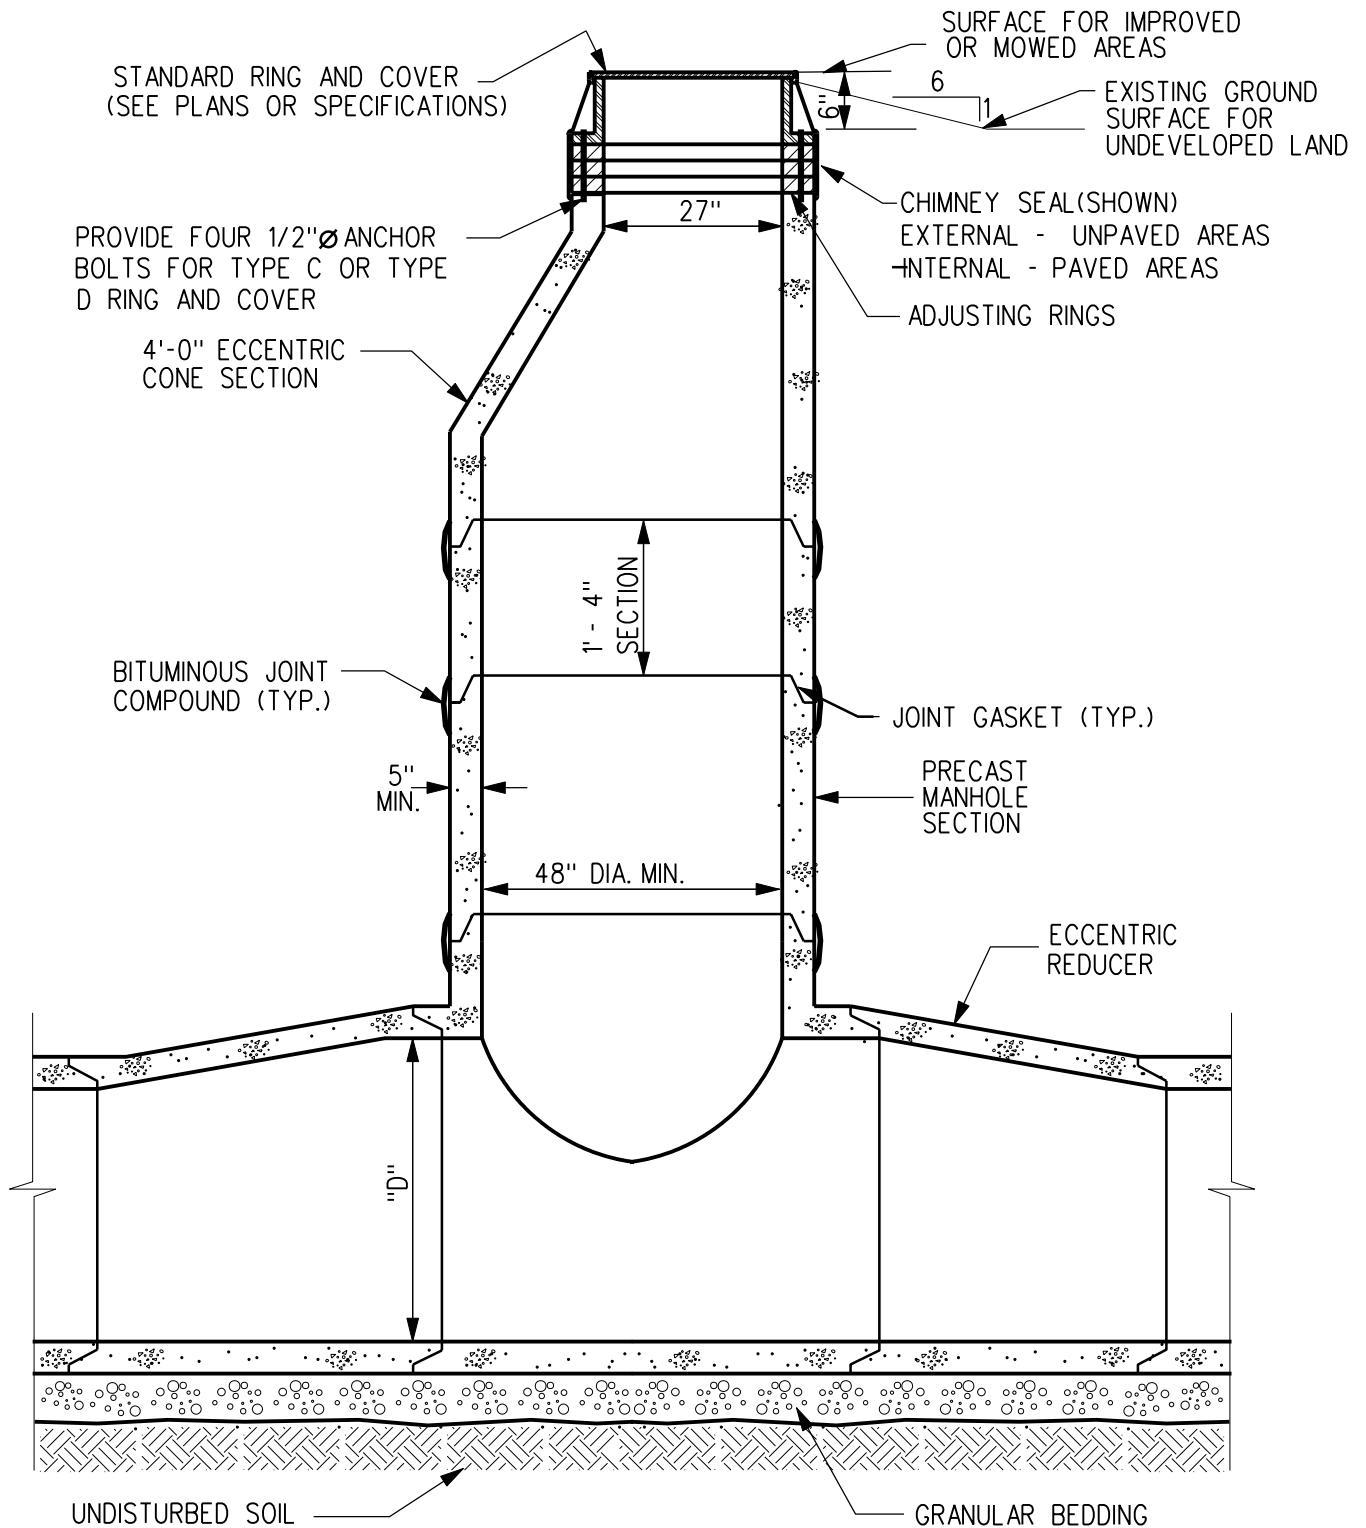

NOTE:

1. BEDDING REQUIREMENTS SAME AS FOR PIPE.
2. "D" SHALL NOT BE LESS THAN DIAMETER OF MAIN LINE PIPE NOR LESS THAN DIAMETER OF MANHOLE RISER.
3. MIN. DEPTH 8.5'

2	10/19/04		TYPE "J" MANHOLE (SANITARY SEWER)		FIGURE: 6020.5
REV.	DATE	BY			
DATE: 01-01-98					SHEET 1 OF 1