


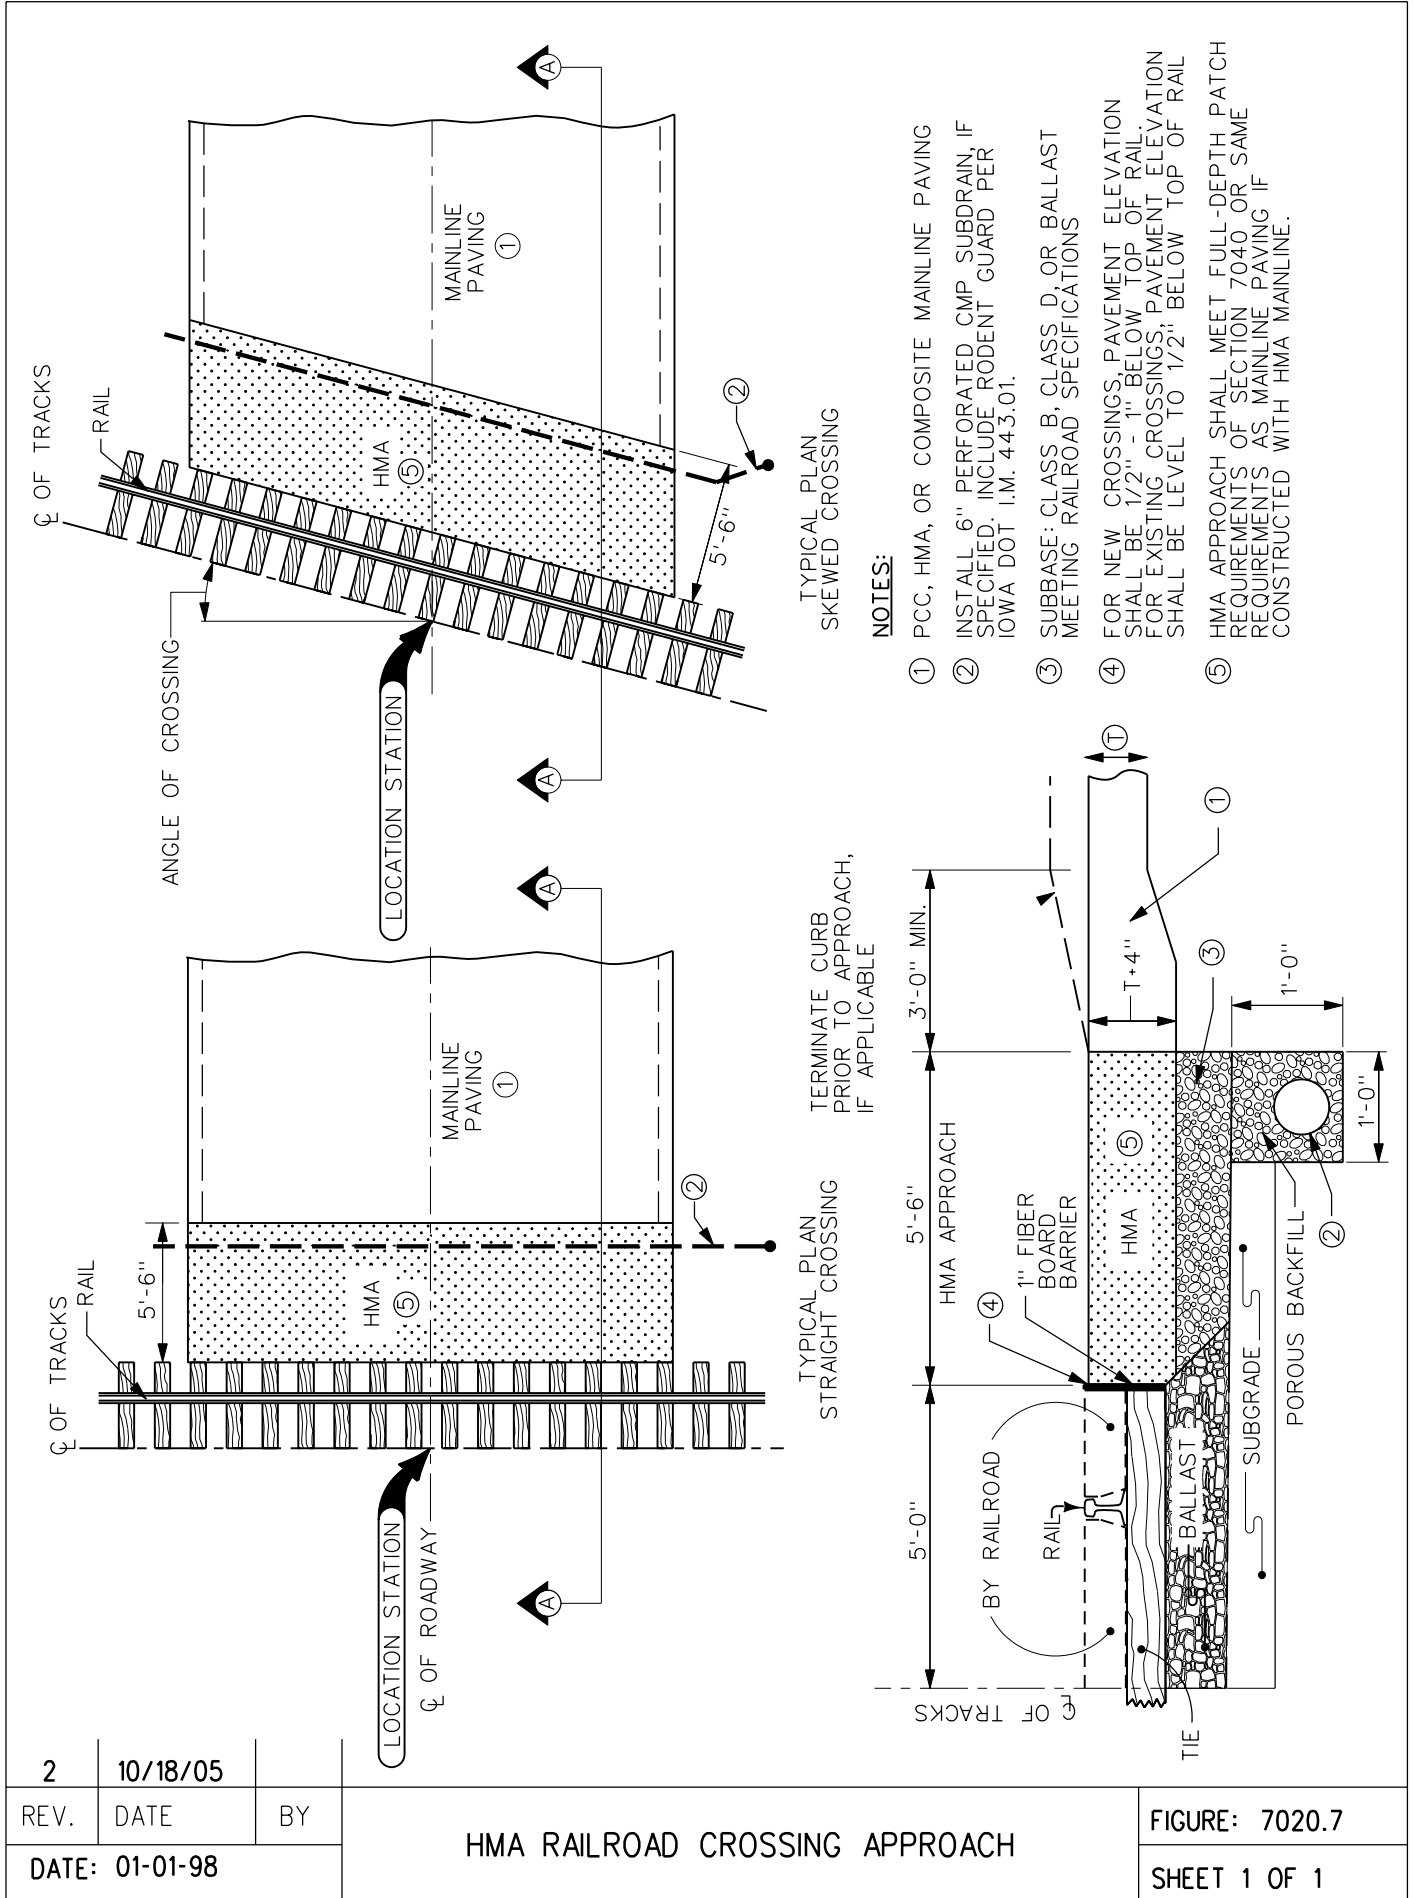

2	10/18/05		HMA RAILROAD CROSSING APPROACH	FIGURE: 7020.7
REV.	DATE	BY		SHEET 1 OF 1
DATE: 01-01-98				