


# URBAN STANDARD SPECIFICATIONS for PUBLIC IMPROVEMENT MANUAL

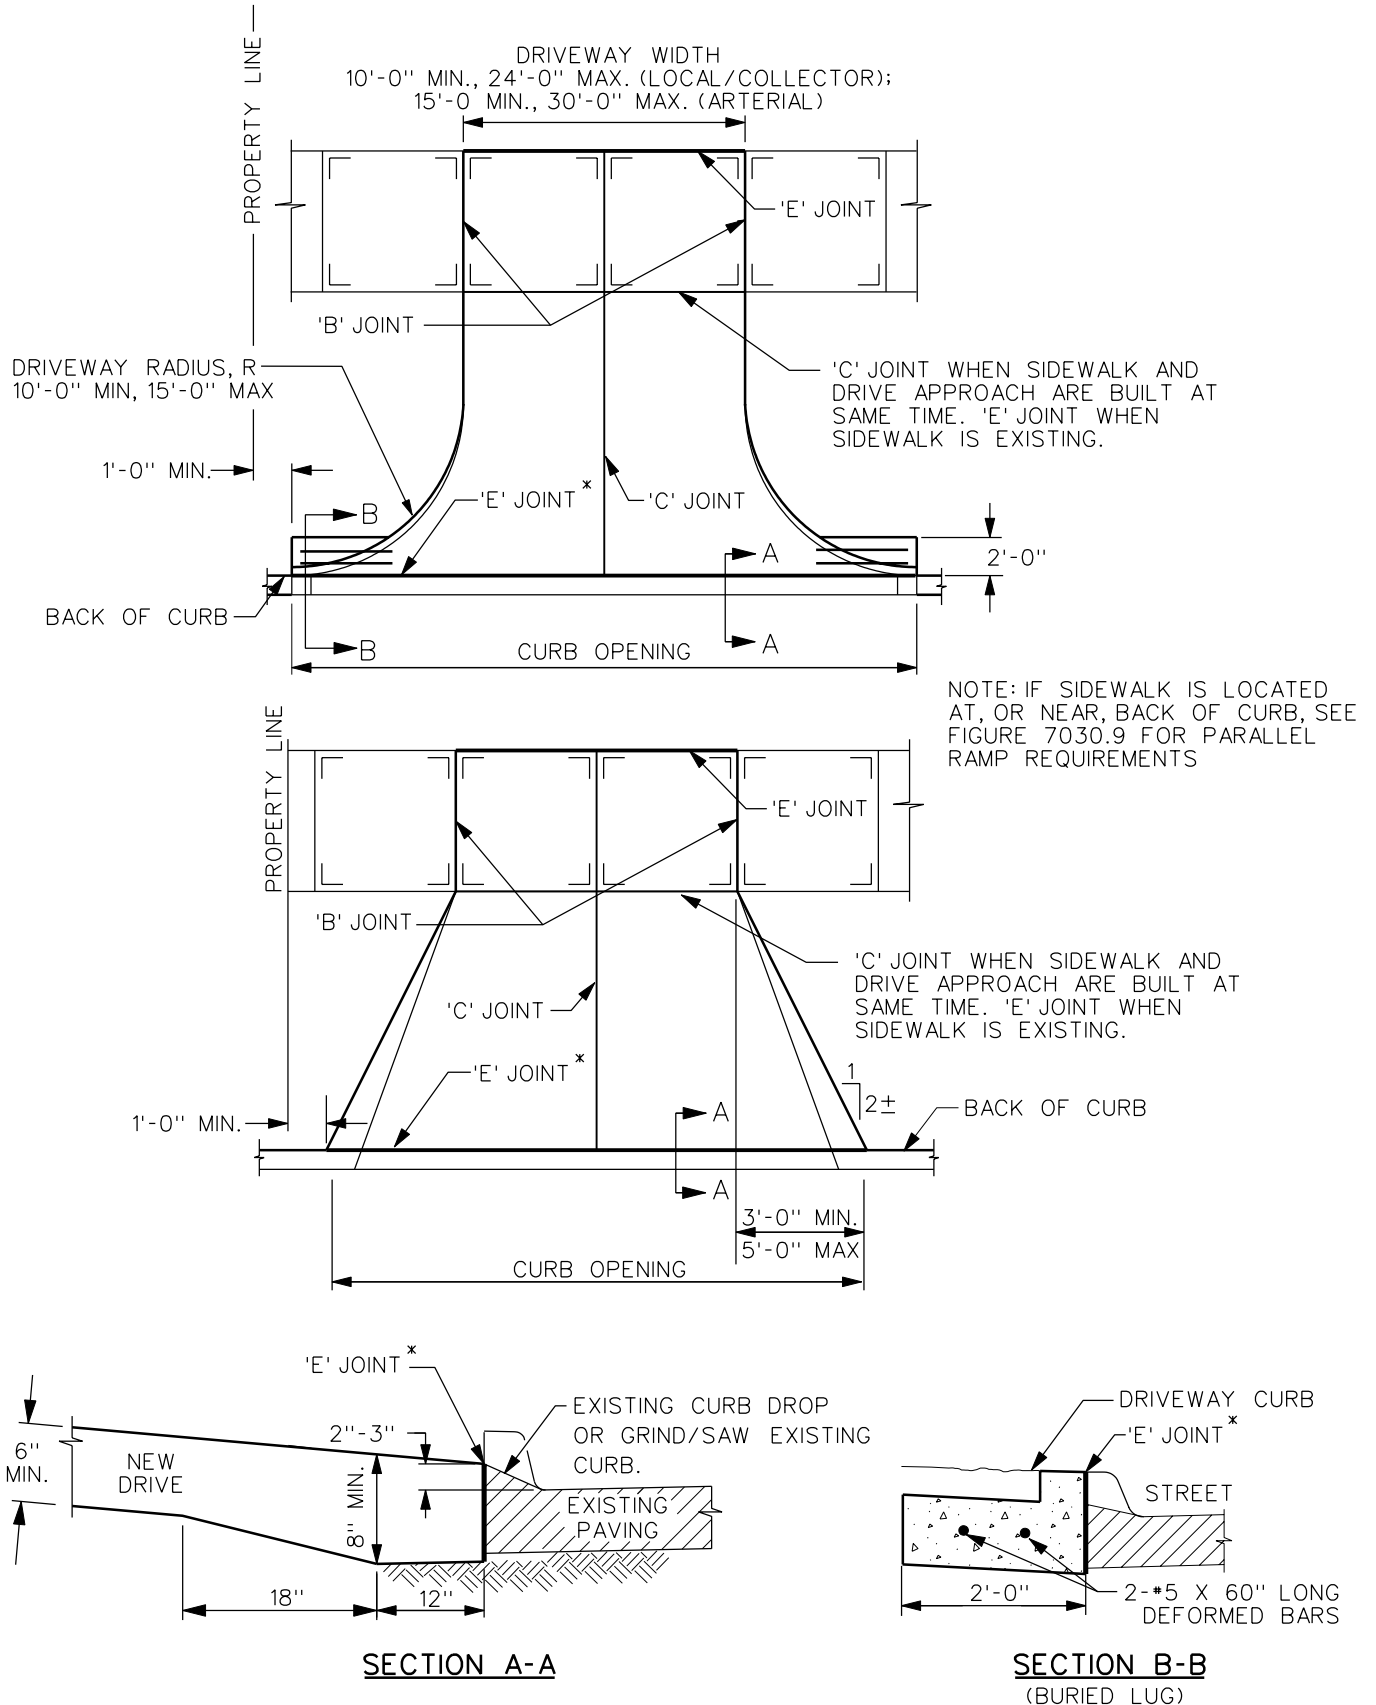

\*VERIFY WITH JURISDICTION. 'B' JOINT MAY BE REQUIRED

4	10/18/05		*VERIFY WITH JURISDICTION. 'B' JOINT MAY BE REQUIRED	
REV.	DATE	BY	RESIDENTIAL DRIVEWAY, TYPE A WITH DROP CURB	FIGURE: 7030.3A
DATE: 01-01-98				SHEET 1 OF 1