


Special Driving Conditions	Stroke (ft)	Monitor at 10 Blow Increments	Do NOT Exceed	Project No: Anybody's Guess	Graph No: 40-0389-01-700
	4	-----	-----	Design No: 389	Hammer No: Delmag D12
	5	-----	-----	County: Hamilton	Cap No: 629
Blows per foot	6	-----	-----	Location: Both Abutments	Pile Type: HP 10 x 42
				Hammer: Delmag D12	Pile Length: 50 feet

Drop

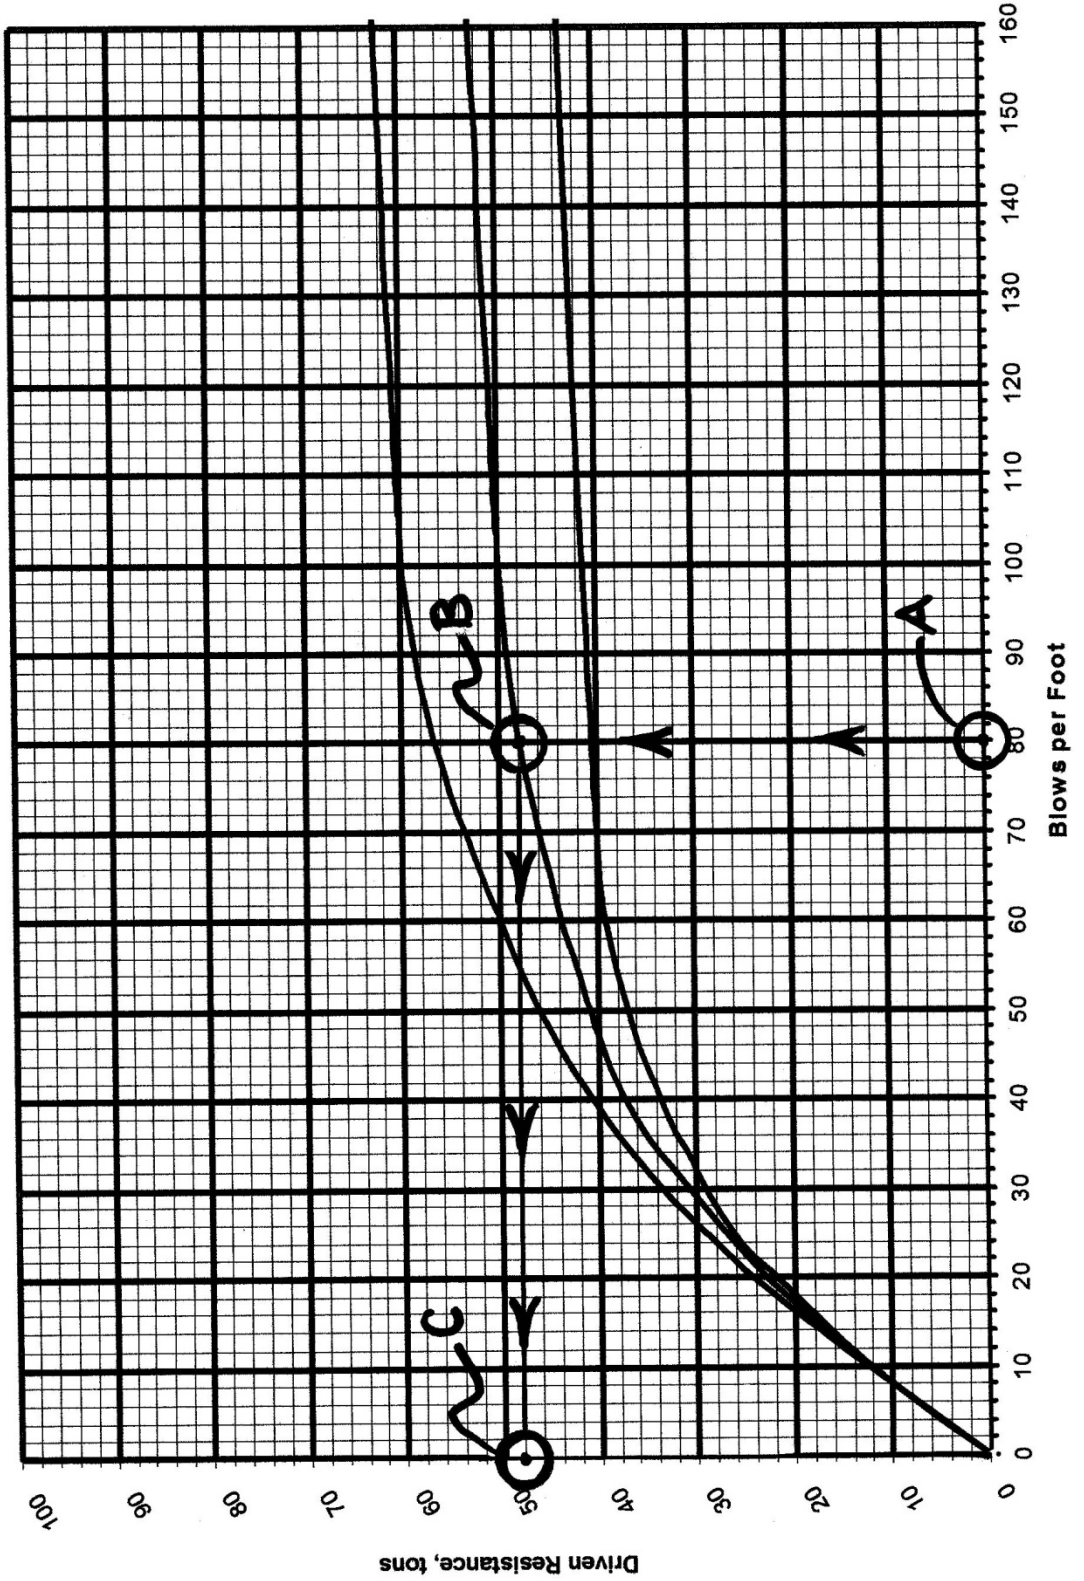

6'
5'
4'

