


ENGLISHBDESIGN\TRIPLE\VERTIS.DGN - TRRCB\_12-12-12 - THIS SHEET ISSUED 04-12

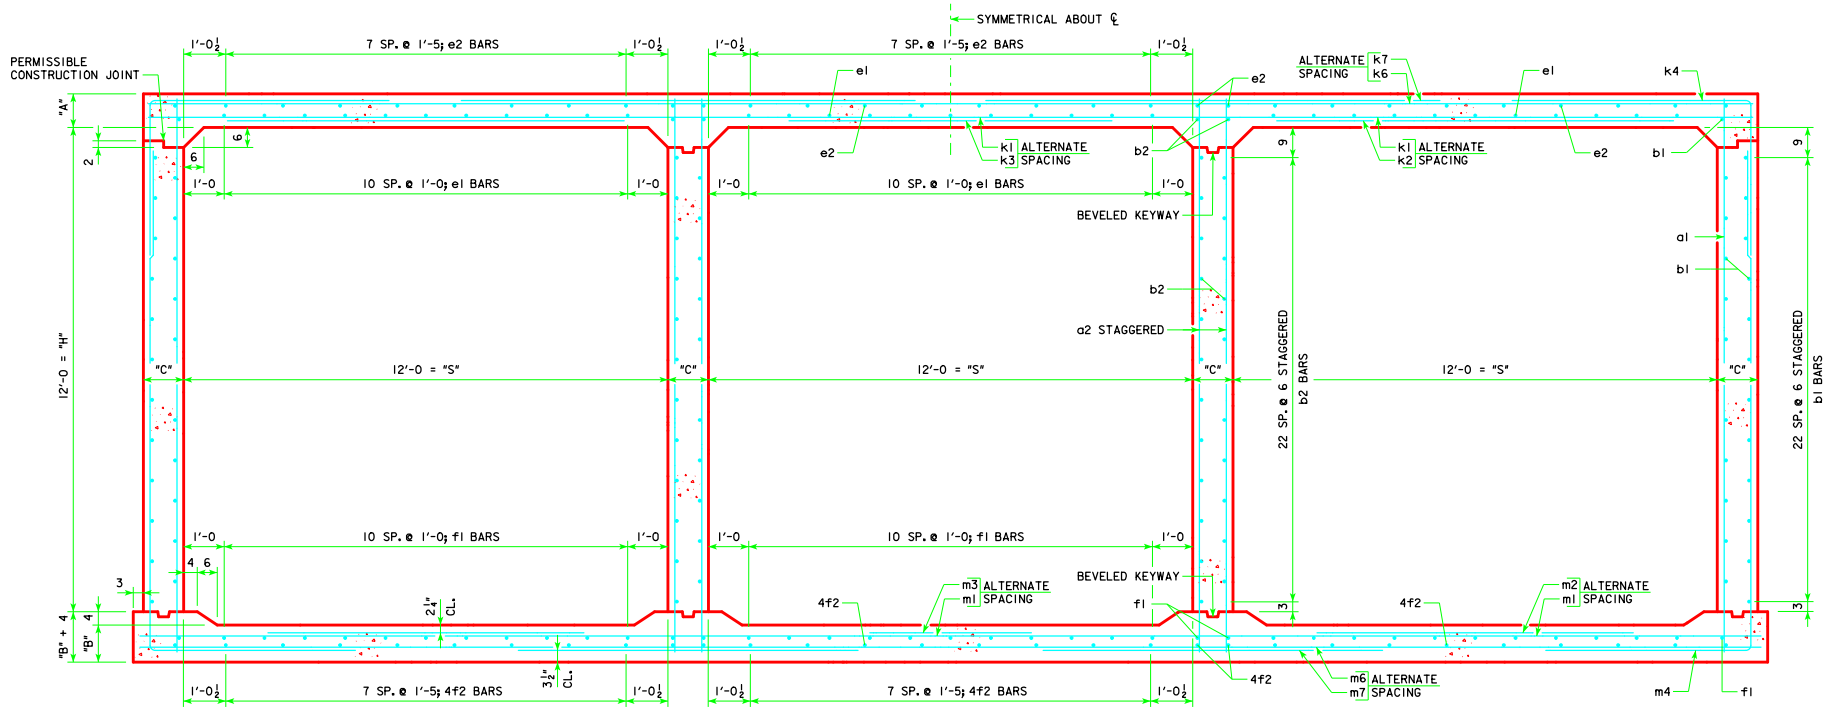

TRIPLE 12 x 12 BARREL SECTION

NOTES:

1. DIMENSIONS LISTED ON THIS SHEET TO BE USED IN CONJUNCTION WITH SHEET TRRCB G2-12.
2. DIMENSIONS "A", "B", "C", "D", "E", AND "SP." LISTED IN THE BAR LIST ARE IN INCHES.

LATEST REVISION DATE	<i>Norman E. McQuill</i> APPROVED BY BRIDGE ENGINEER		
		STANDARD DESIGN <b>TRIPLE REINFORCED CONCRETE BOX CULVERTS</b> APRIL, 2012	
		<b>CULVERT BARREL DETAILS</b> 12 x 12 BARREL SECTIONS	<b>TRRCB 12-12-12</b> SHEET 1 OF 2