


ENGLISH BEDSIGNED TRIPLE CULVERTS.DGN - TRRCB_12-10-12 - THIS SHEET ISSUED 04-12

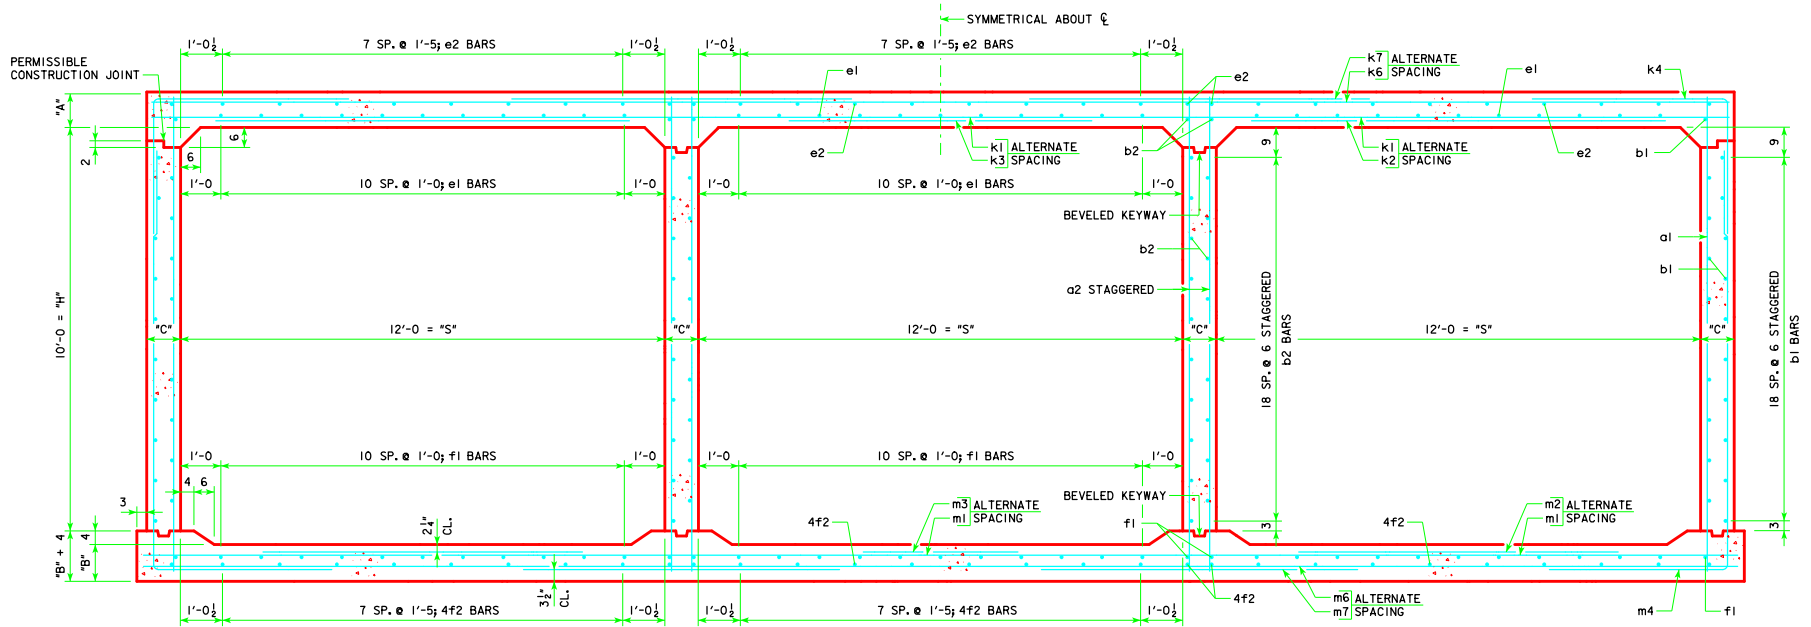

TRIPLE 12 x 10 BARREL SECTION

NOTES:

1. DIMENSIONS LISTED ON THIS SHEET TO BE USED IN CONJUNCTION WITH SHEET TRRCB G2-12.
2. DIMENSIONS 'A', 'B', 'C', 'D', 'E', AND 'SP.' LISTED IN THE BAR LIST ARE IN INCHES.

LATEST REVISION DATE <i>Norman E. McQuinn</i> APPROVED BY BRIDGE ENGINEER	Iowa Department of Transportation <i>Highway Division</i>
	STANDARD DESIGN TRIPLE REINFORCED CONCRETE BOX CULVERTS APRIL, 2012
	CULVERT BARREL DETAILS 12 x 10 BARREL SECTIONS
TRRCB 12-10-12 SHEET 1 OF 2	