


ENGLISH BEDSIGNED\TRIPLE\VERTIS.DGN - TRRCB\_12-7-12-12 - THIS SHEET ISSUED\_04-12.

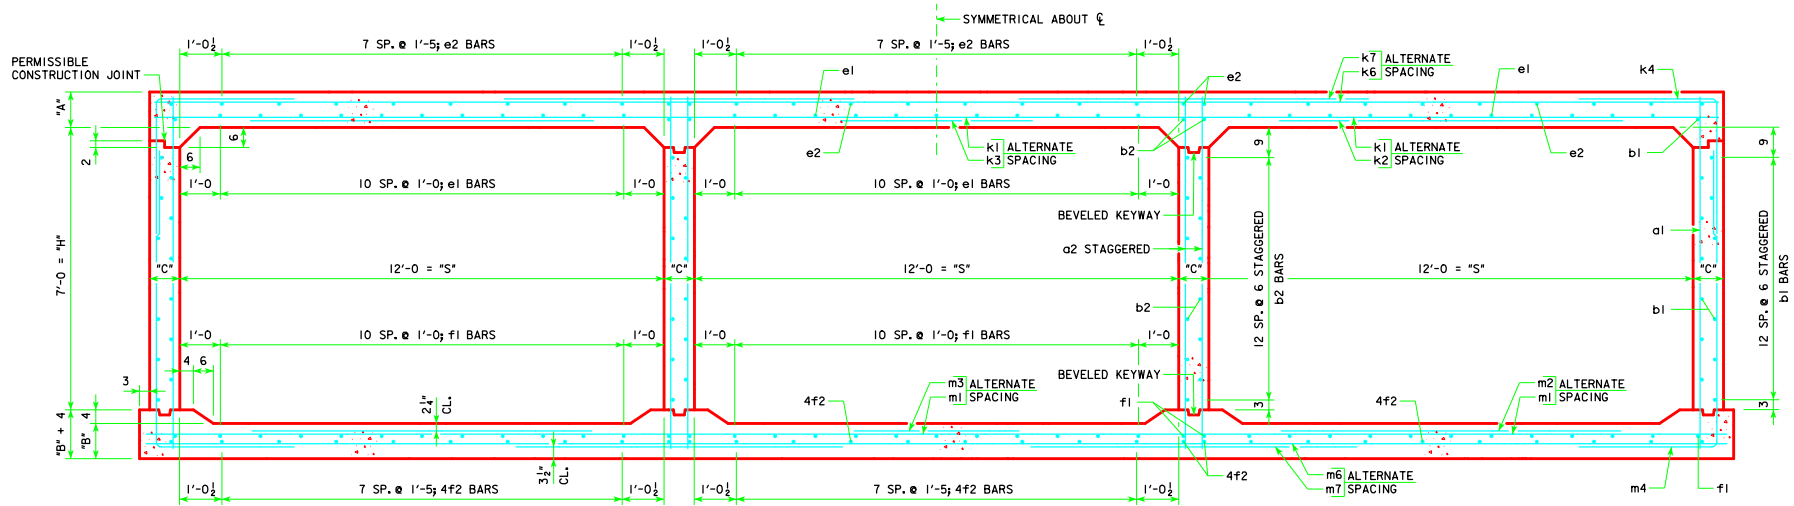

TRIPLE 12 x 7 BARREL SECTION

**NOTES:**

1. DIMENSIONS LISTED ON THIS SHEET TO BE USED IN CONJUNCTION WITH SHEET TRRCB G2-12.
2. DIMENSIONS "A", "B", "C", "D", "E", AND "SP." LISTED IN THE BAR LIST ARE IN INCHES.

LATEST REVISION DATE  <i>Norman E. McQuinn</i> APPROVED BY BRIDGE ENGINEER	
	STANDARD DESIGN <b>TRIPLE REINFORCED CONCRETE BOX CULVERTS</b> APRIL, 2012
	<b>CULVERT BARREL DETAILS</b> 12 x 7 BARREL SECTIONS
<b>TRRCB 12-7-12</b> SHEET 1 OF 2	