



ENGLISH REDSIGNED TRIPLE CULVERTS.DGN - TRRCB_12-8s1-12 - THIS SHEET ISSUED 04-12.

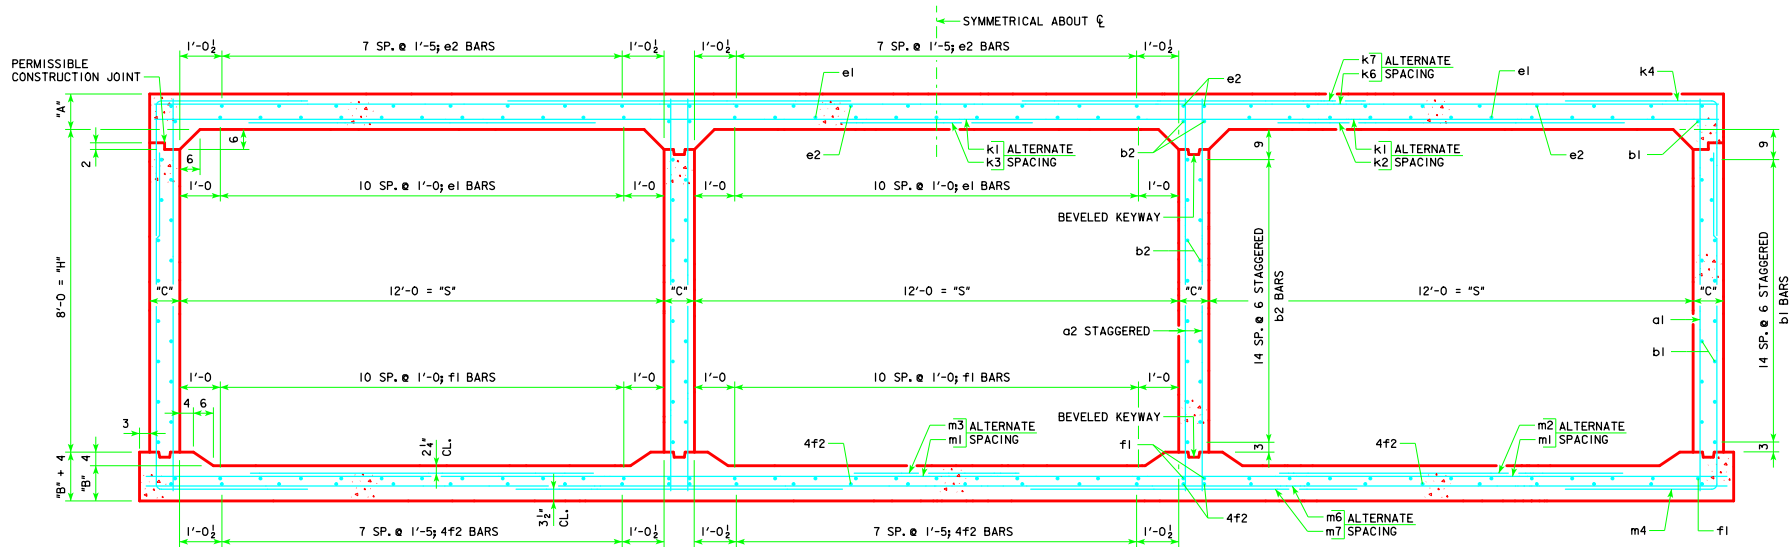

TRIPLE 12 x 8 BARREL SECTION

NOTES:

1. DIMENSIONS LISTED ON THIS SHEET TO BE USED IN CONJUNCTION WITH SHEET TRRCB G2-12.
2. DIMENSIONS "A", "B", "C", "D", "E", AND "SP." LISTED IN THE BAR LIST ARE IN INCHES.

LATEST REVISION DATE <i>Norman E. McQuinn</i> APPROVED BY BRIDGE ENGINEER	 Iowa Department of Transportation Highway Division	
	STANDARD DESIGN TRIPLE REINFORCED CONCRETE BOX CULVERTS APRIL, 2012	
	CULVERT BARREL DETAILS 12 x 8 BARREL SECTIONS	TRRCB 12-8-12 SHEET 1 OF 2