


ROADSIDE OBSTACLE, TWO-WAY PROTECTION

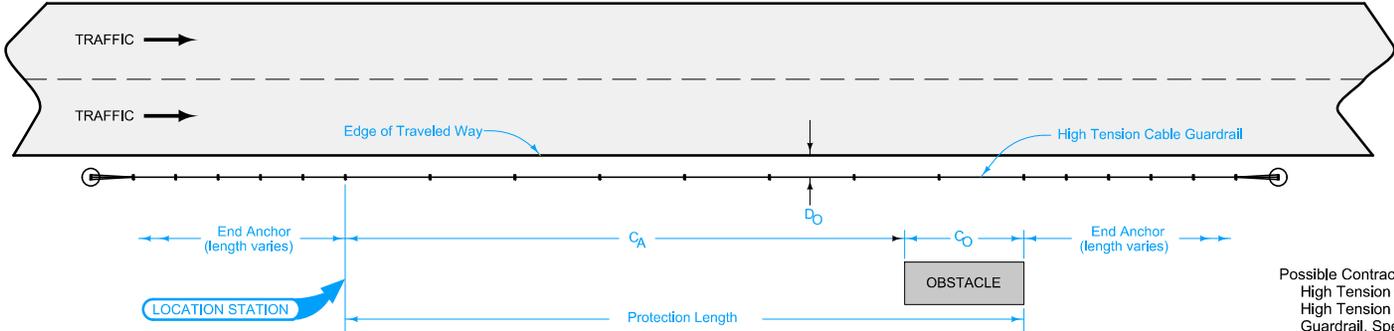


ROADSIDE OBSTACLE, ONE-WAY PROTECTION

Possible Contract Items:
 High Tension Cable Guardrail
 High Tension Cable Guardrail, End Anchor
 Guardrail, Special Anchor Section

Possible Tabulation:
 108-9A

	REVISION	
	1	10-15-19
STANDARD ROAD PLAN		BA-351
		SHEET 1 of 2
REVISIONS: Added Guardrail, Special Anchor Section as Possible Contract Item. Changed Edge of Pavement to Edge of Traveled Way.		
APPROVED BY DESIGN METHODS ENGINEER		
<p style="text-align: center;">HIGH TENSION CABLE GUARDRAIL</p>		

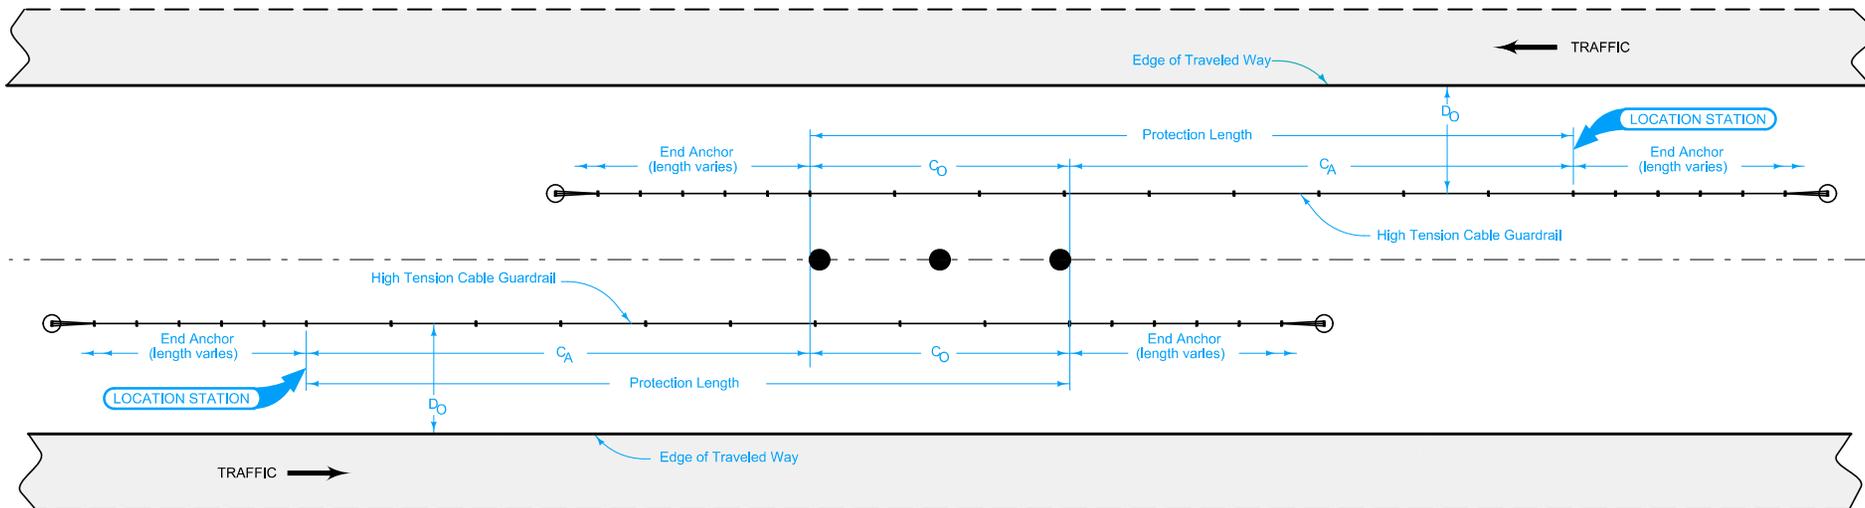

MEDIAN OBSTACLE PROTECTION

	REVISION	
	1	10-15-19
STANDARD ROAD PLAN	BA-351	
	SHEET 2 of 2	
<small>REVISIONS: Added Guardrail, Special Anchor Section as Possible Contract Item. Changed Edge of Pavement to Edge of Traveled Way.</small>		
<small>APPROVED BY DESIGN METHODS ENGINEER</small> 		
HIGH TENSION CABLE GUARDRAIL		