


*** THIS IS A NEW APPENDIX. - PLEASE READ CAREFULLY. ***

FORMED STEEL W-BEAM RAILING

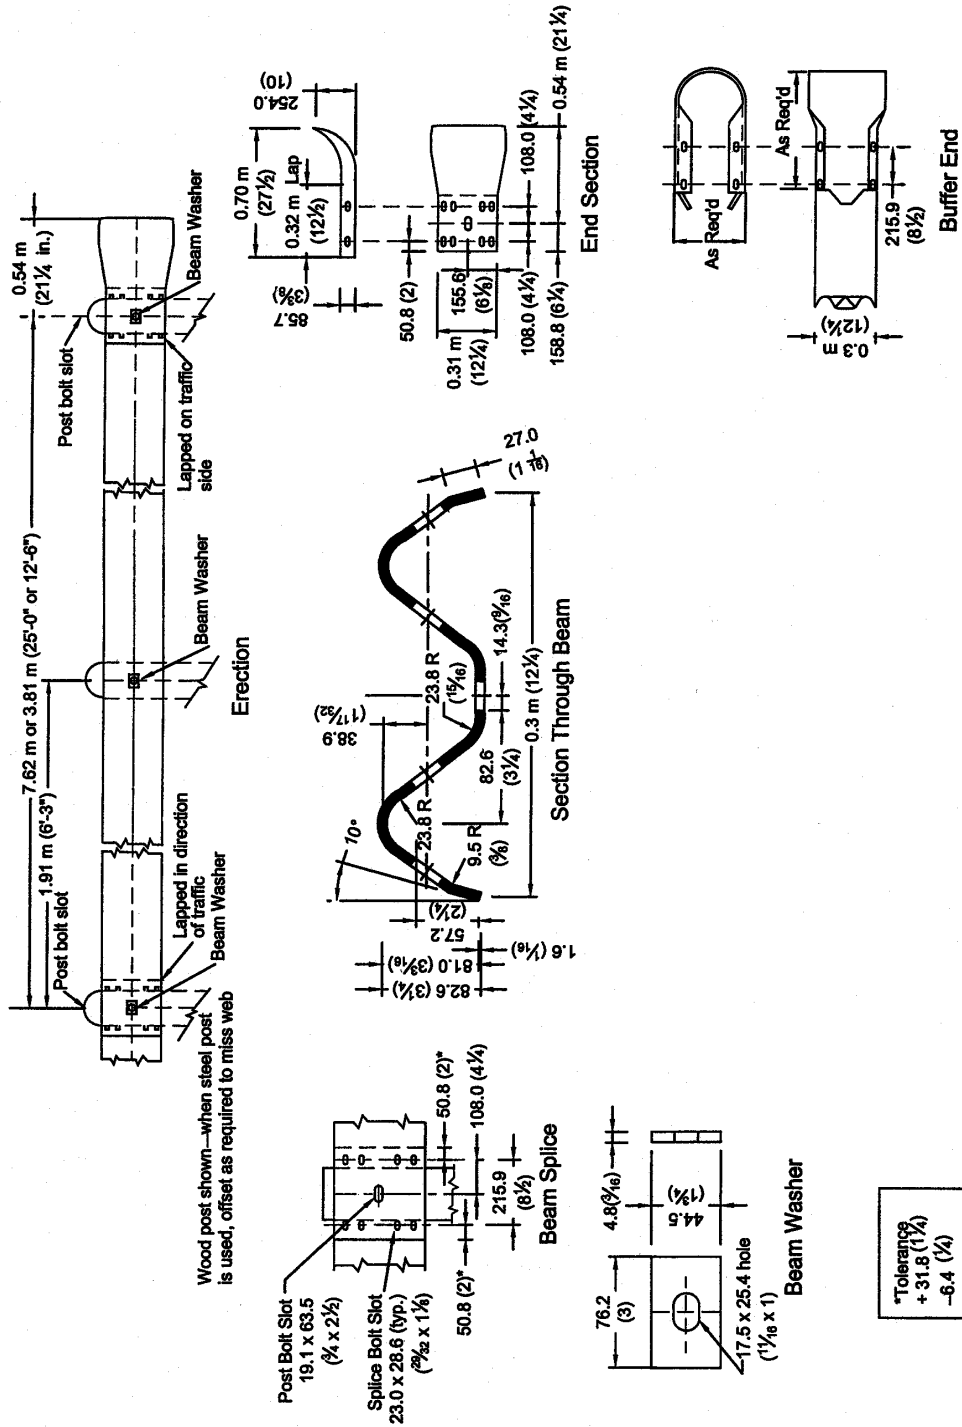

FORMED STEEL THRIE BEAM RAILING

