



ROADSIDE OBSTACLE, TWO-WAY PROTECTION

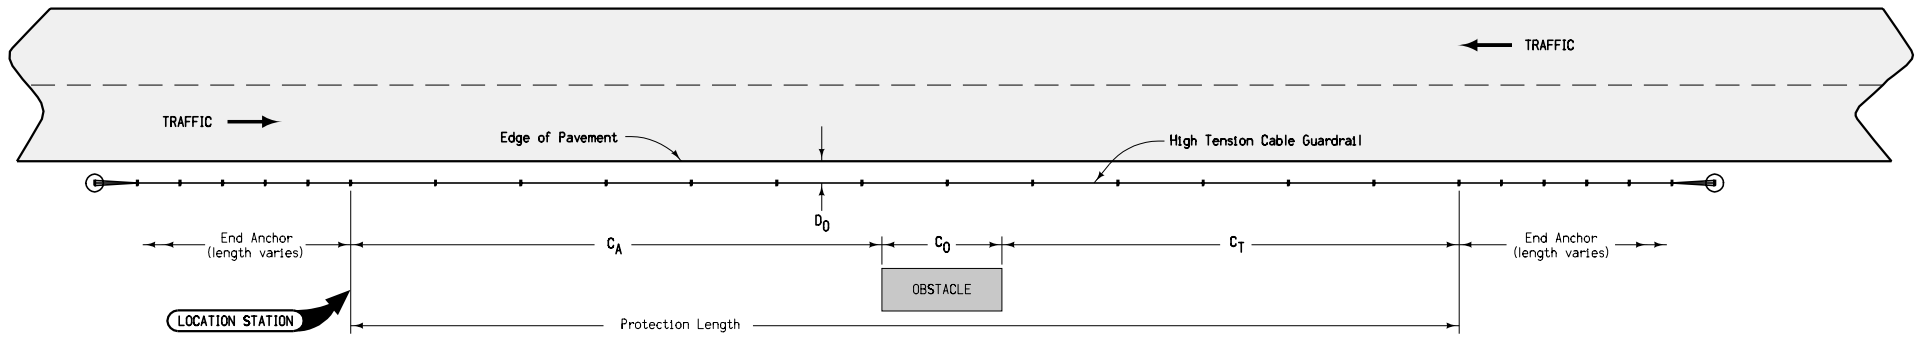



ROADSIDE OBSTACLE, ONE-WAY PROTECTION

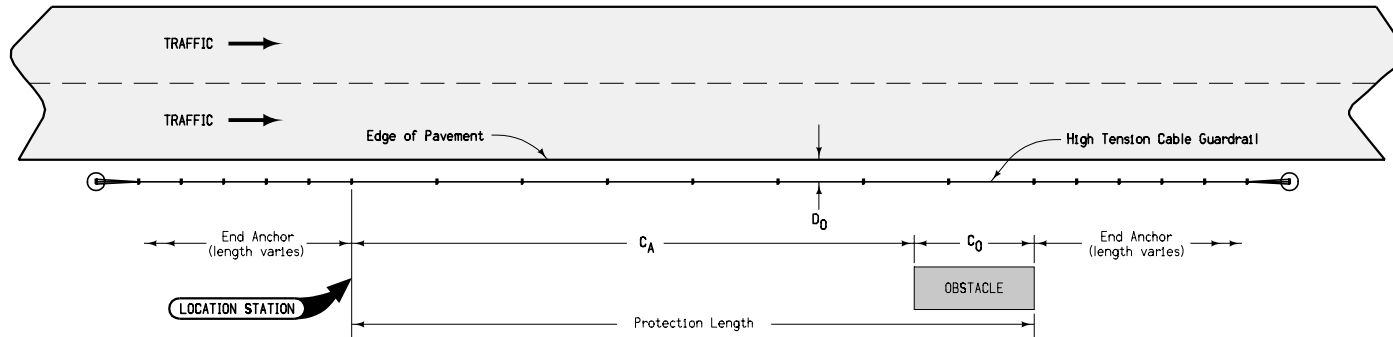



Contract Items:
 High Tension Cable Guardrail
 High Tension Cable Guardrail, End Anchor

Tabulation:
 108-9A

 Iowa Department of Transportation	REVISION
	1 04-15-08
STANDARD ROAD PLAN	RE-88
REVISIONS: Added Location Station Arrows.	SHEET 1 of 2
 APPROVED BY DESIGN METHODS ENGINEER	
HIGH TENSION CABLE GUARDRAIL	

MEDIAN OBSTACLE PROTECTION

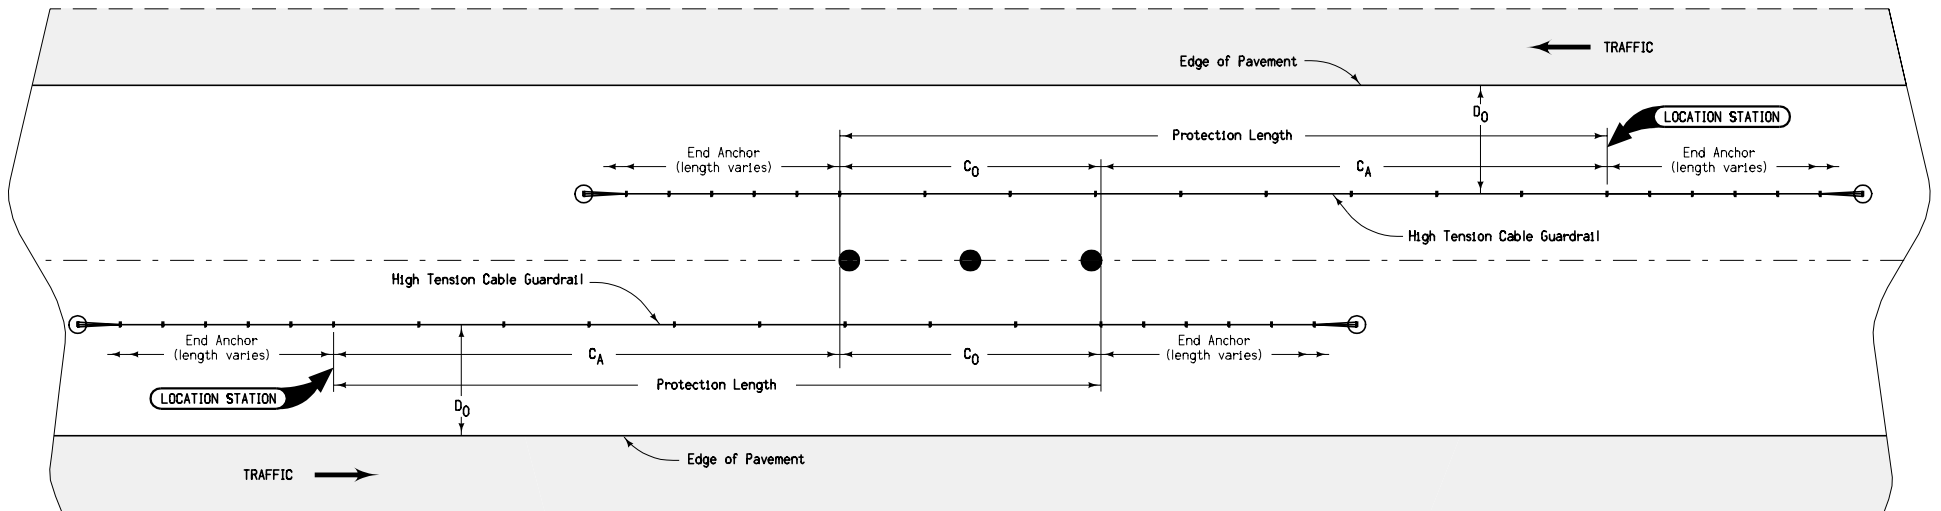

 Iowa Department of Transportation	REVISION
	1 04-15-08
STANDARD ROAD PLAN	RE-88
	SHEET 2 of 2
<small>REVISIONS: Added Location Station Arrow</small>	
<i>Deanna Macfadyen</i> <small>APPROVED BY DESIGN METHODS ENGINEER</small>	
HIGH TENSION CABLE GUARDRAIL	